




BRIDGE PLAN

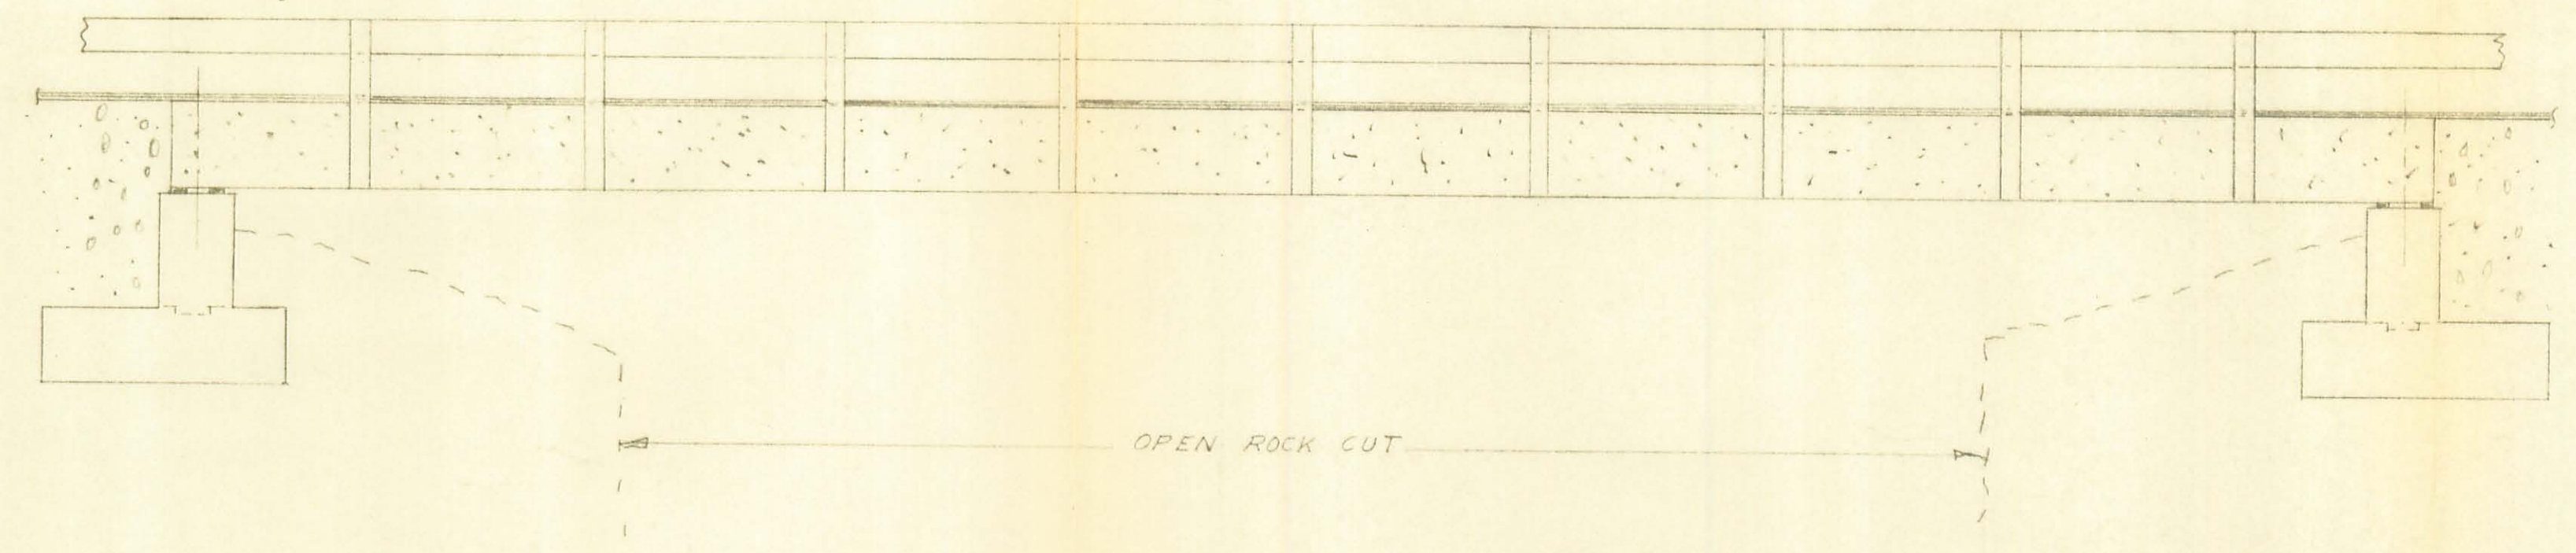


BRIDGE ELEVATION

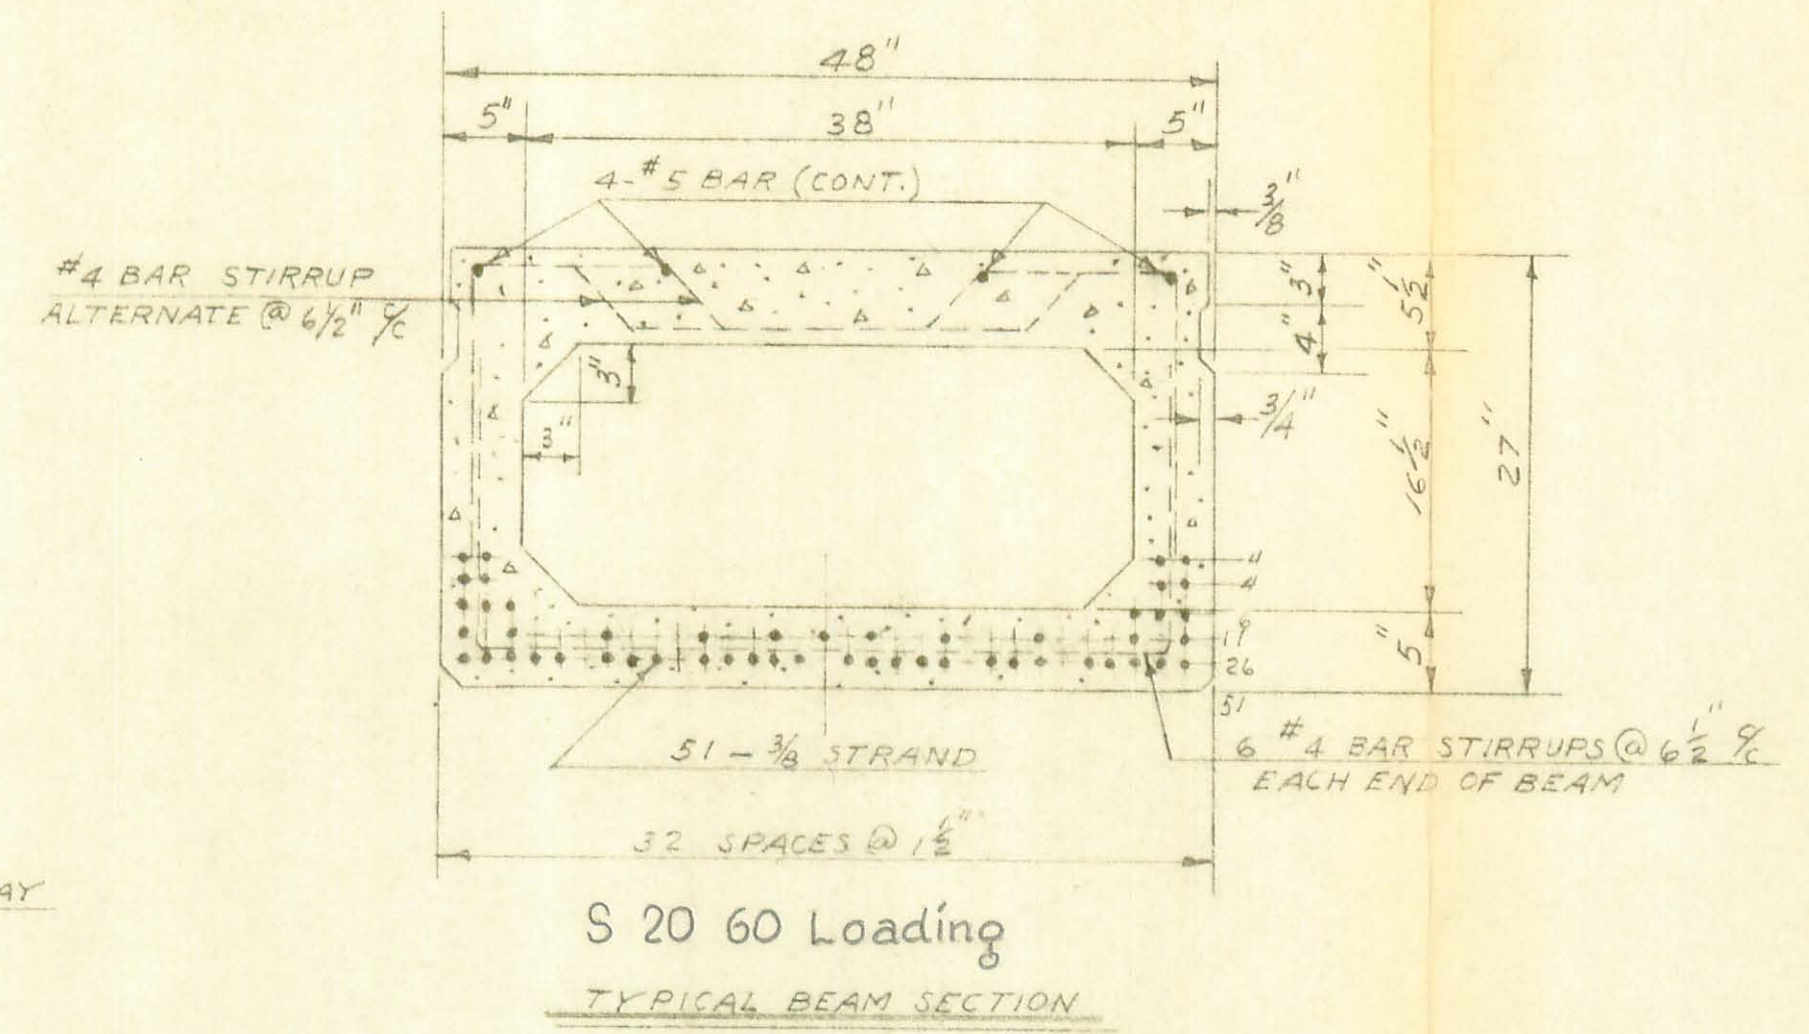


S 20 60 Loading
TYPICAL BEAM SECTION

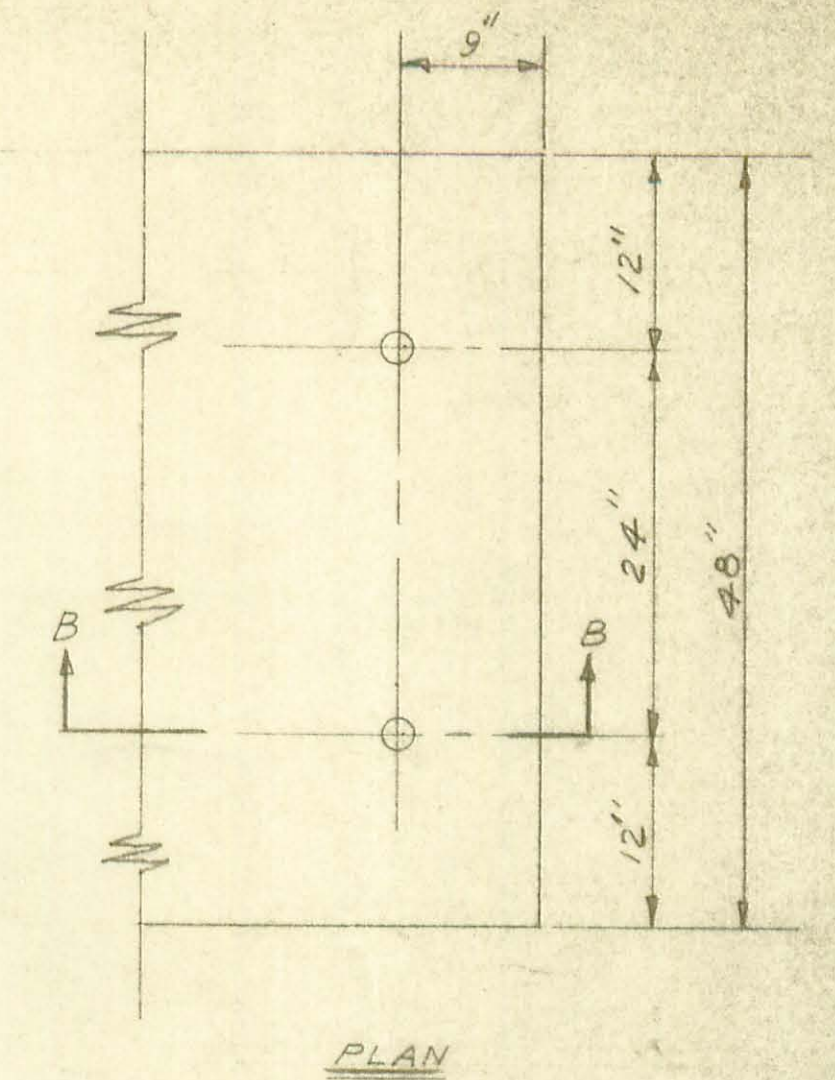


PLAN

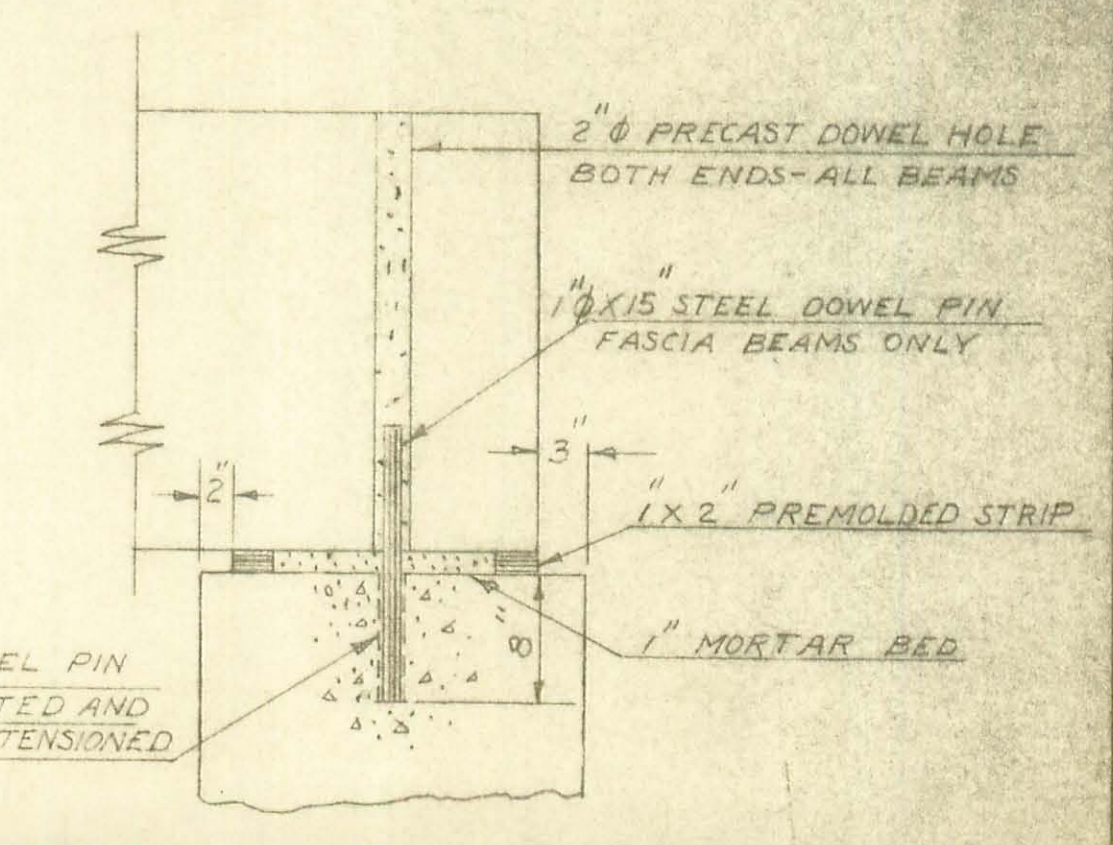


SECTION B-B
ABUTMENT DETAIL

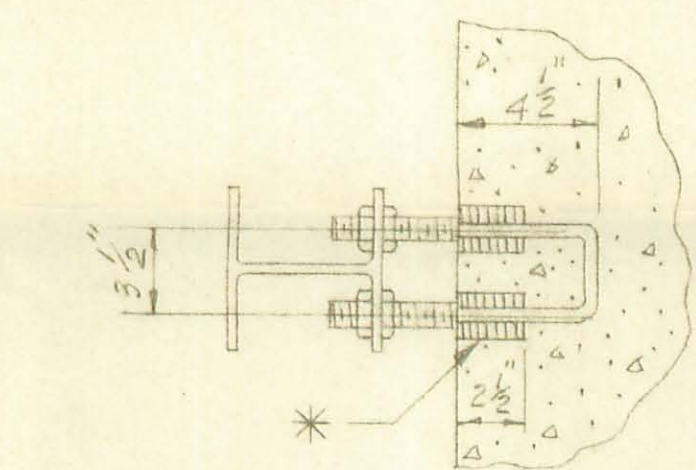

SECTION A-A
STANDARD RICHMOND COIL INSERT *

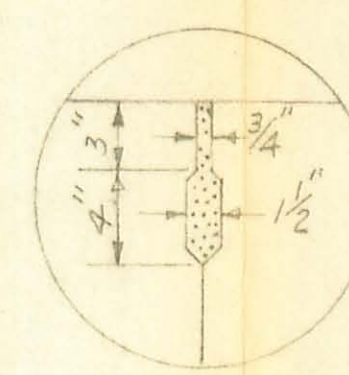

GRout SHEAR KEY WITH 1:3
PORTLAND CEMENT MORTAR
KEYWAY DETAIL

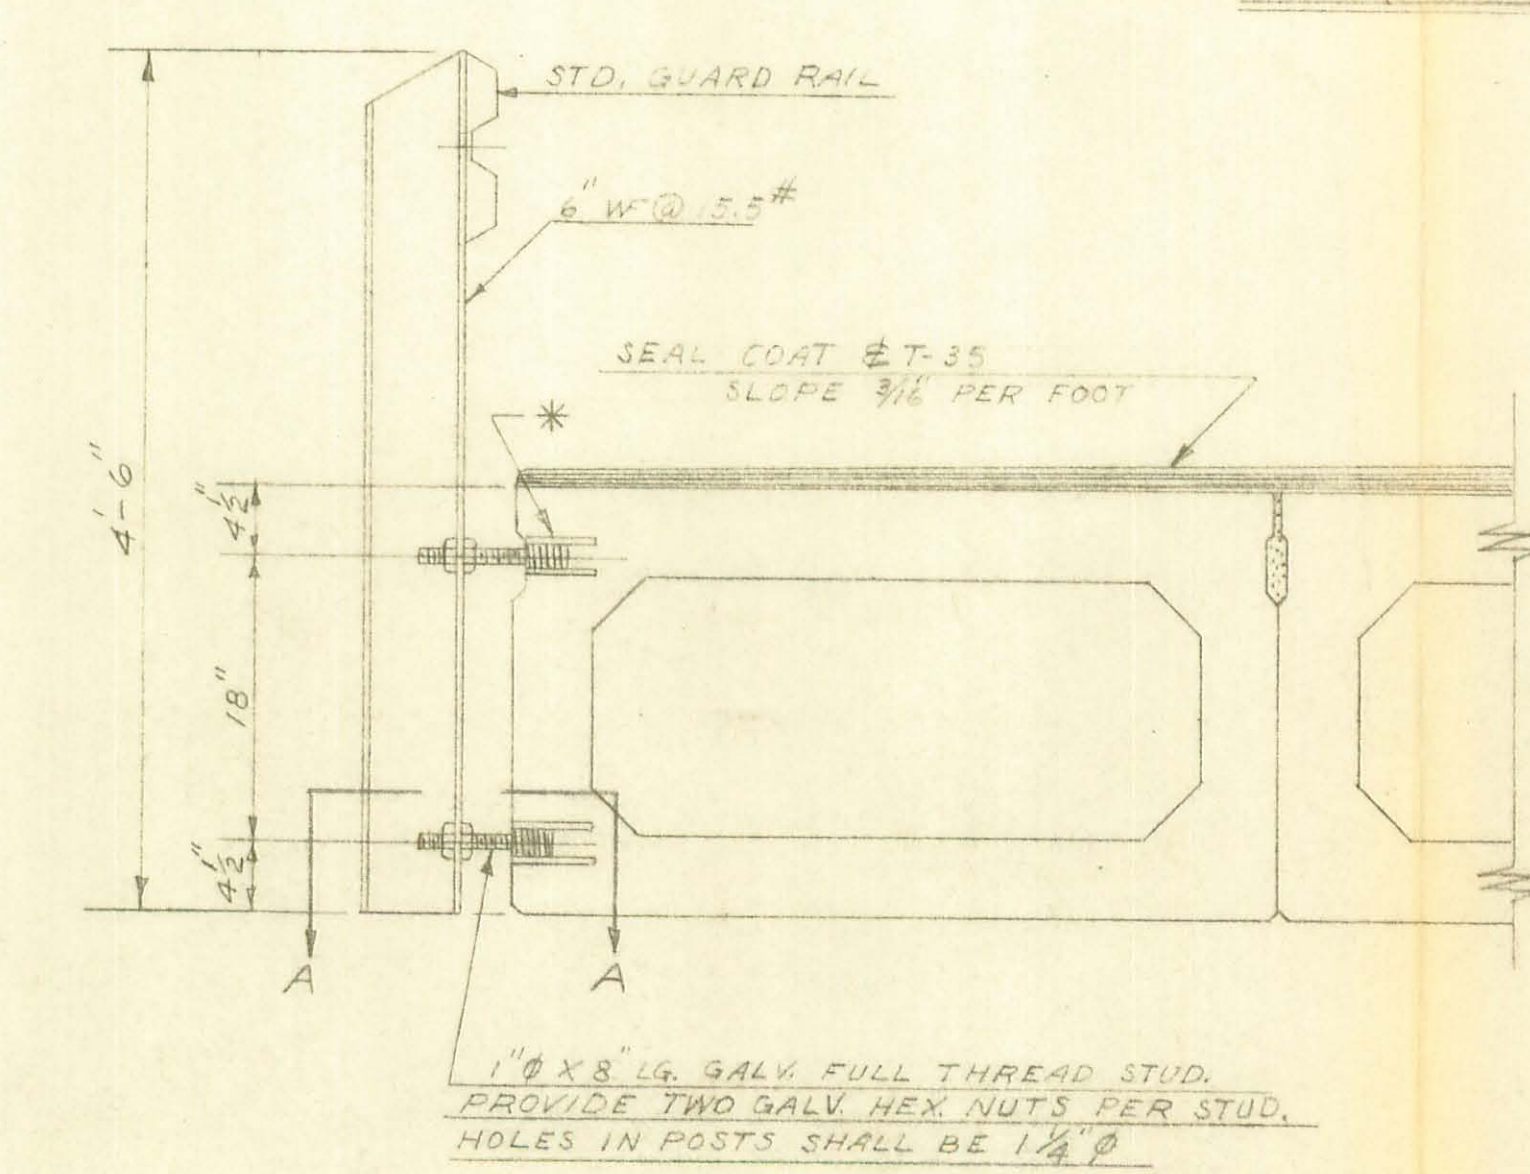

SECTION AT FASCIA BEAM

NOTE:
Produced, May '65
Shipped & Erected, June 2 '65

RECEIVED
MAR 4 1969
LOGAN COUNTY
ENGINEER

REVISIONS			
NO.	DATE	BY	DESCRIPTION
1			BRIDGE NO. 105 LOGAN COUNTY
2			NORTHWOOD STONE & ASPHALT CO. BELL CENTER, OHIO.
3			DRAWN BY BHH SCALE 1/4\"/>
4			CHECKED DATE MATERIAL
5			TRACED APP'D DRAWING NO.
			#246 1/1