




BRIDGE PLAN

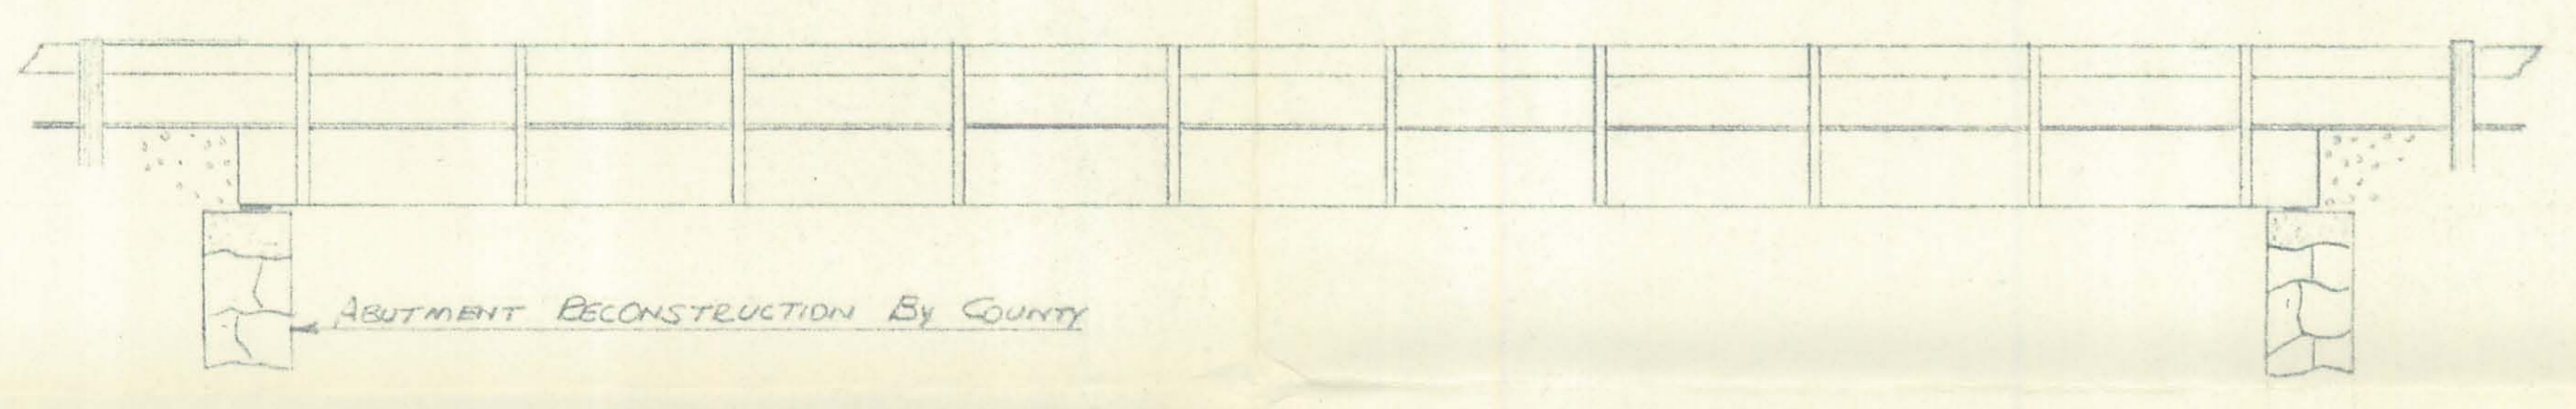


BRIDGE ELEVATION

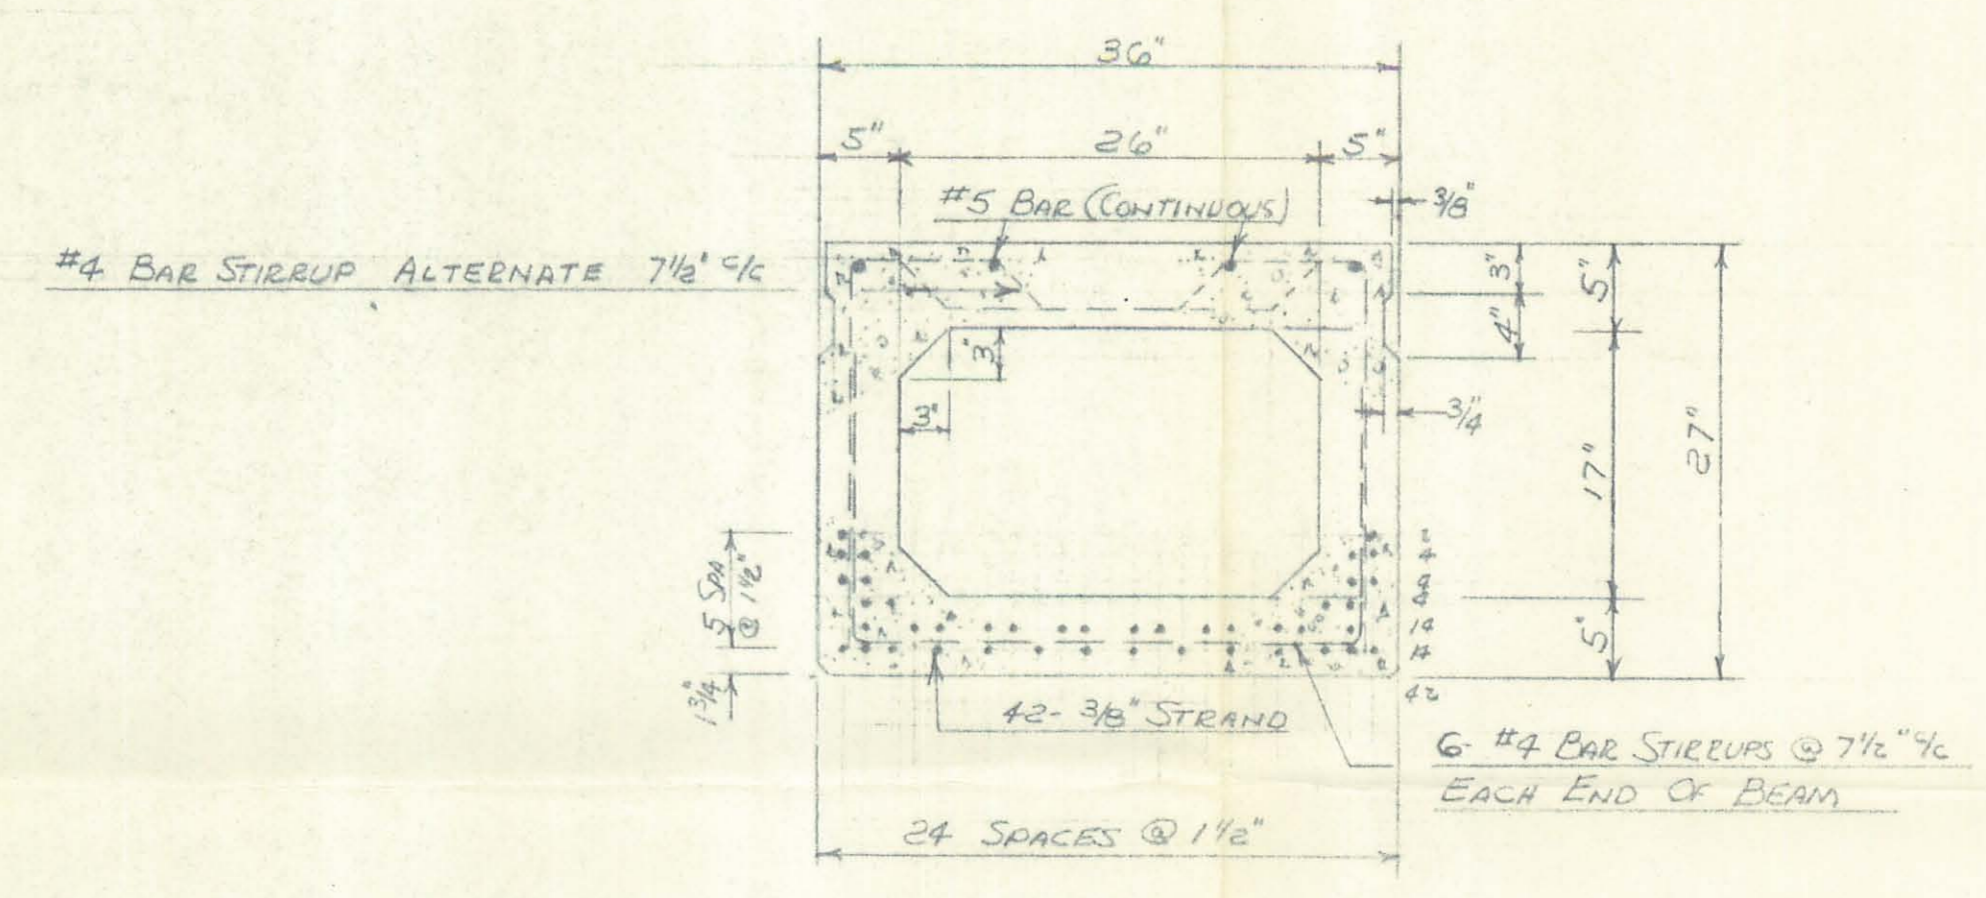


TYPICAL BEAM SECTION

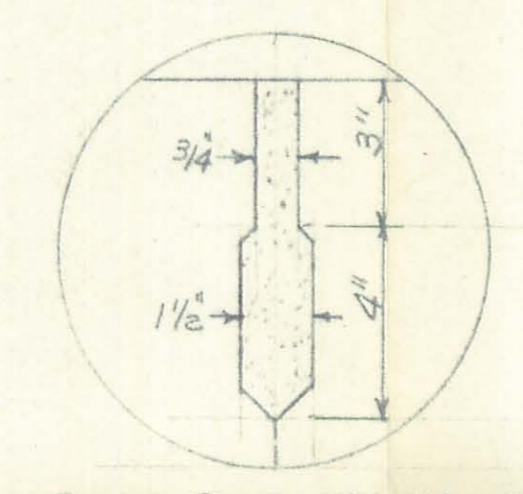


KEYWAY DETAIL

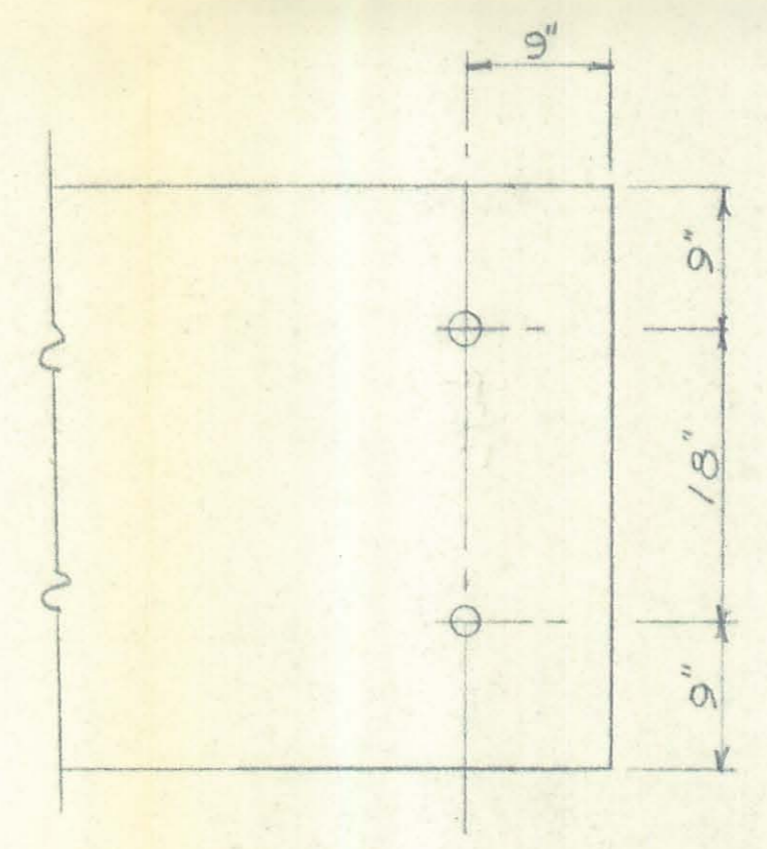

PLAN - FASCIA BEAM ONLY

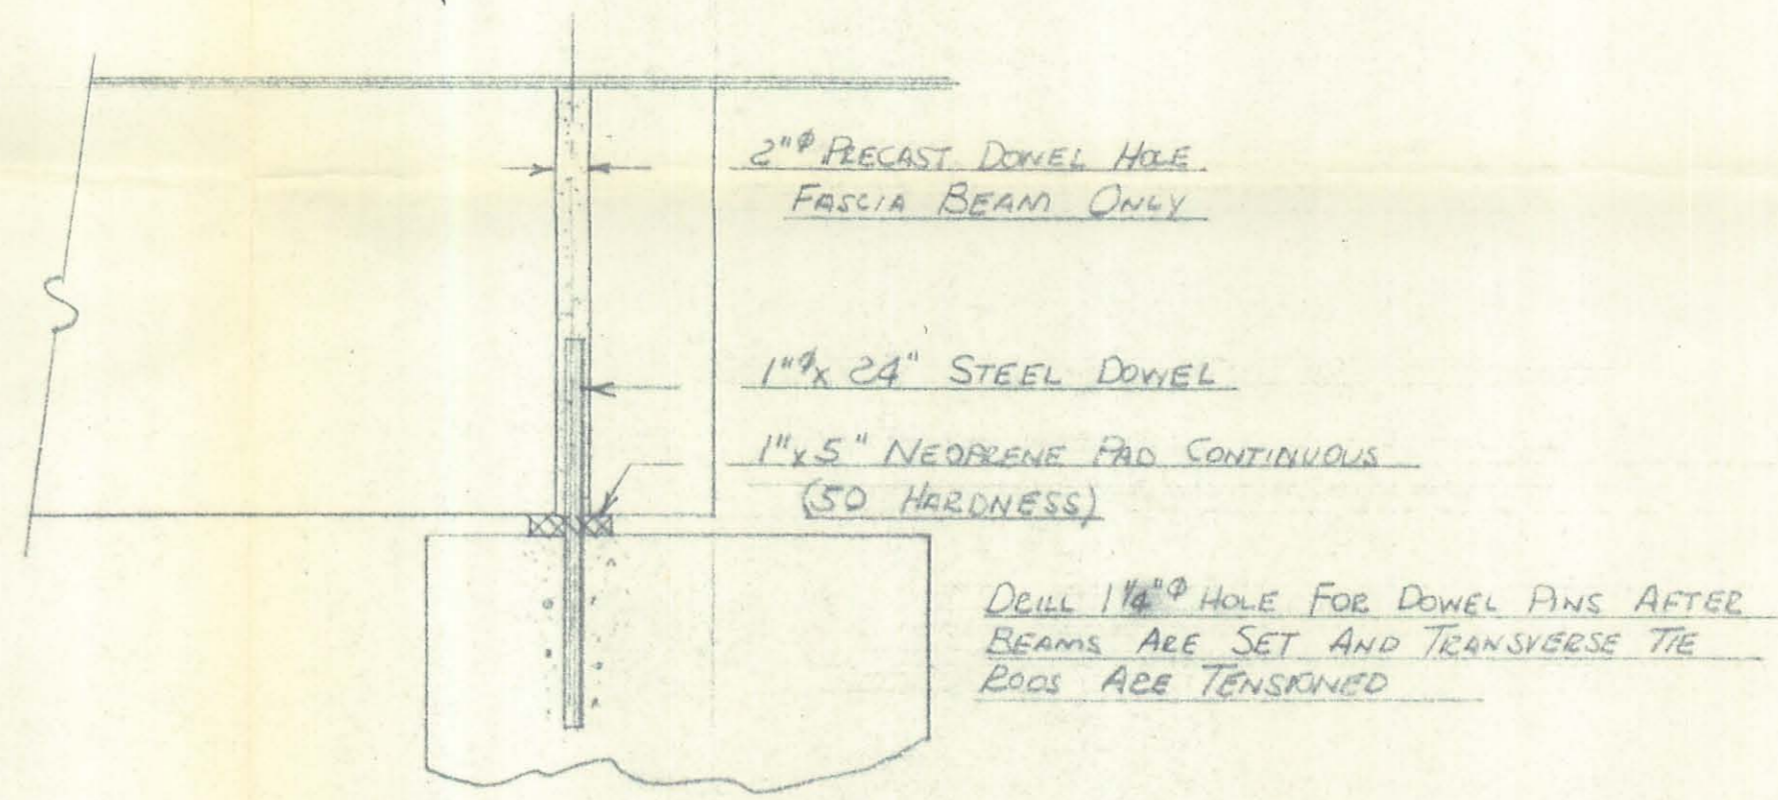

ABUTMENT DETAIL

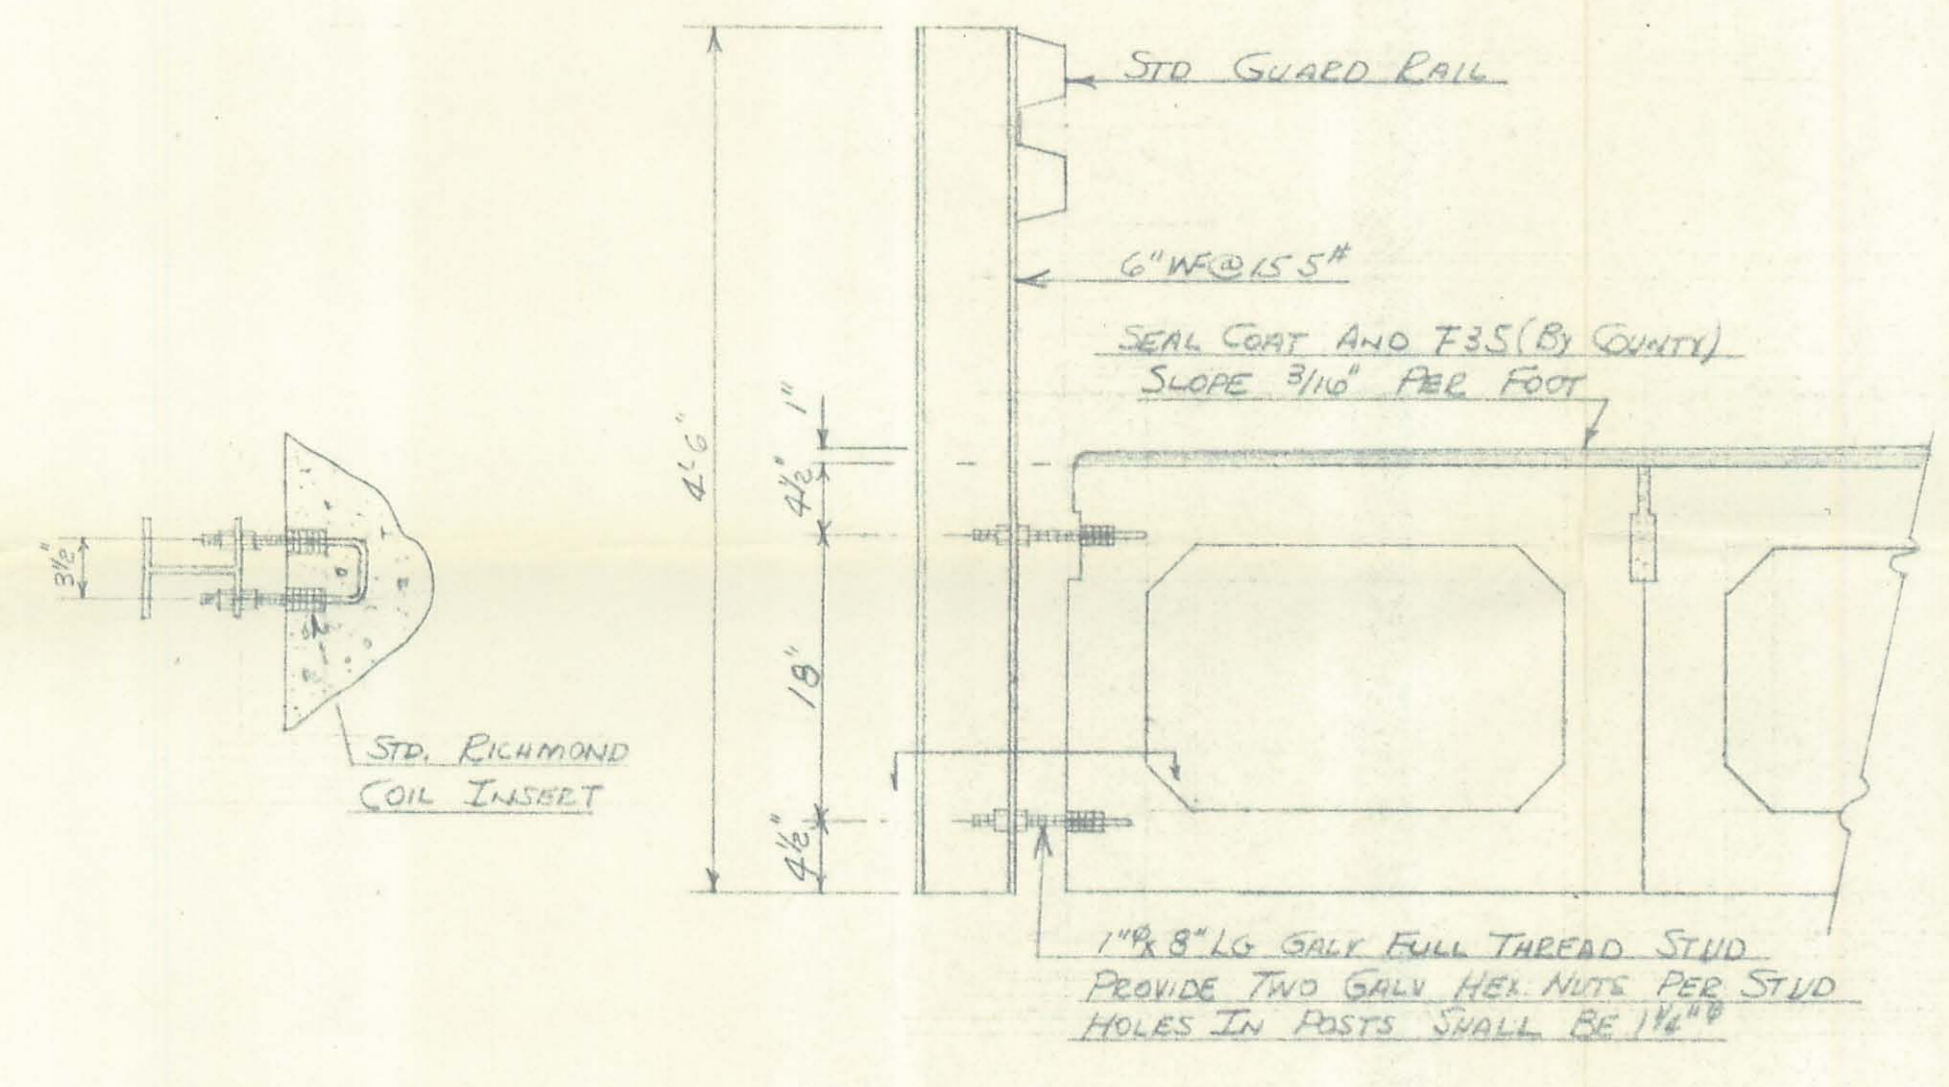

SECTION AT FASCIA BEAM

SPECIFICATIONS: ODH S-105
LOADING S20-60

| REVISIONS | | | BRIDGE 11-0.20 | |
|-----------|------|----|-----------------------|--------------|
| NO. | DATE | BY | COUNTY ROAD #11 | |
| 1 | | | CHESTER A. KURTZ | |
| 2 | | | LOGAN COUNTY ENGINEER | |
| 3 | | | DRAWN BY DES | SCALE VARIES |
| 4 | | | CHK'D DATE 3/24/07 | DRAWING NO. |
| 5 | | | TRACED | APP'D |