




BRIDGE PLAN

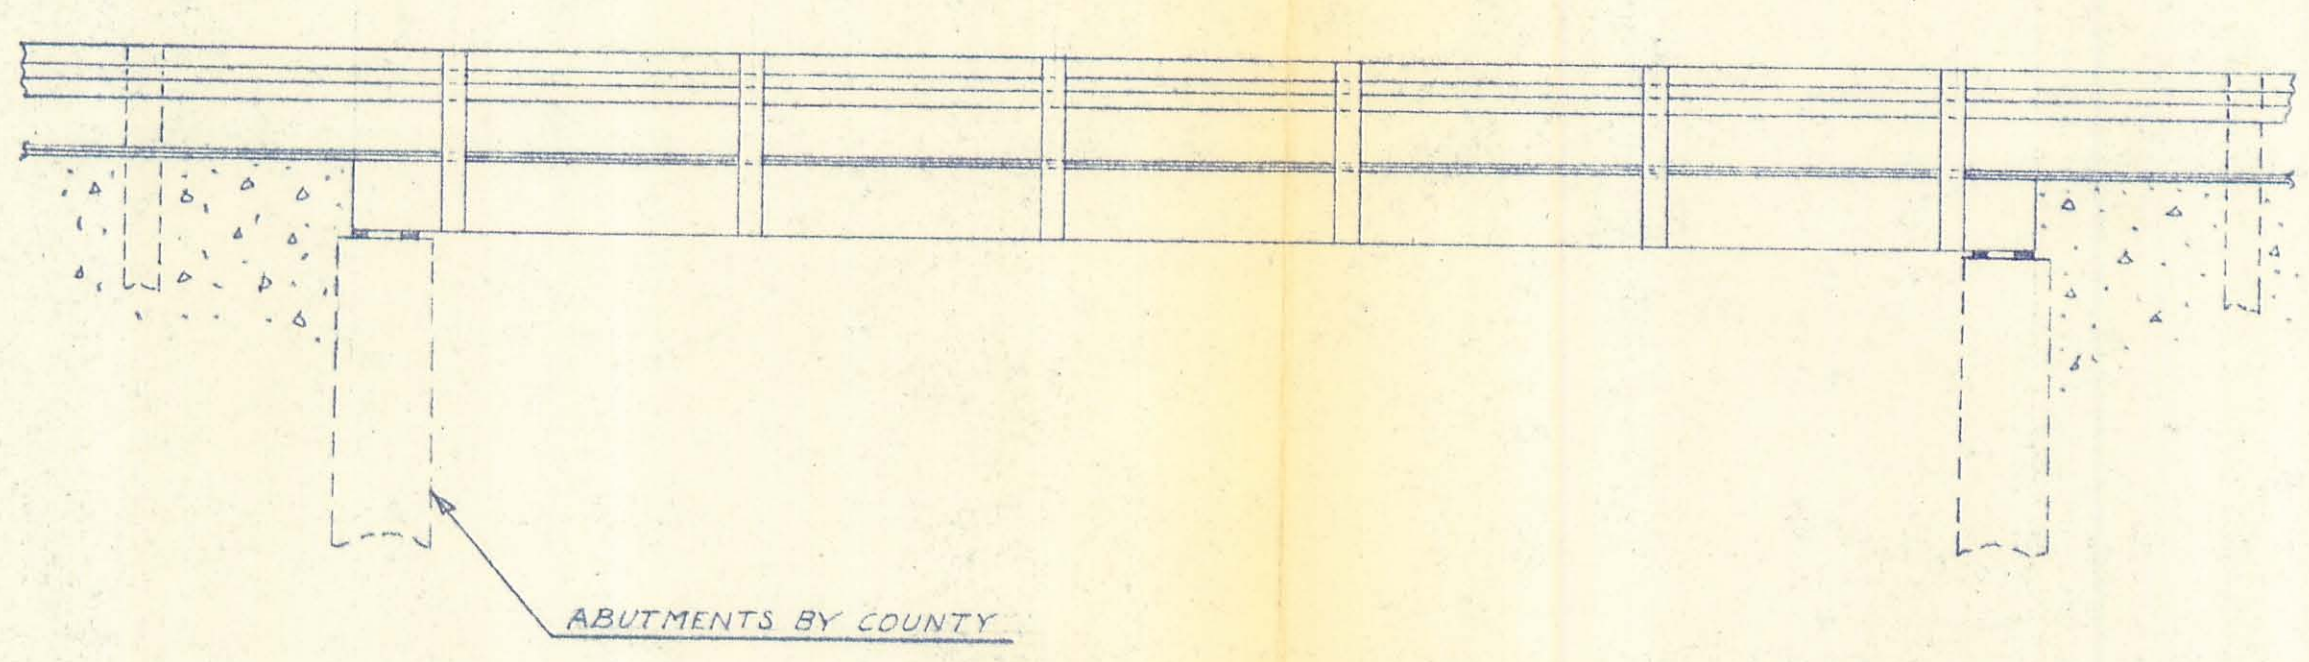


BRIDGE ELEVATION

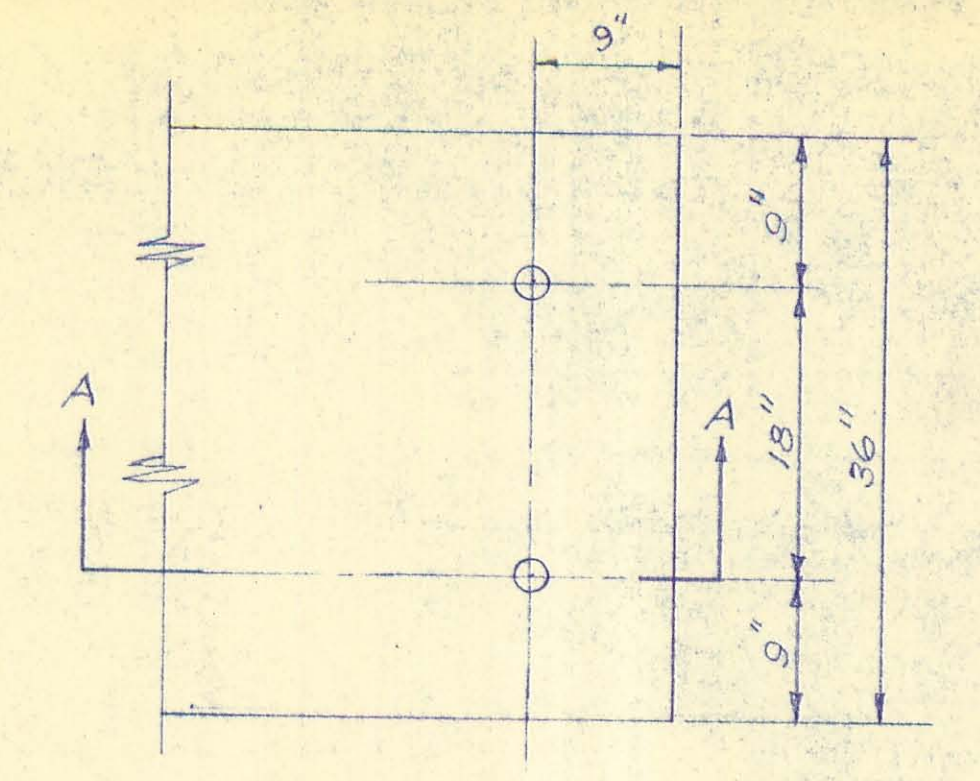


PLAN-ANCHOR DETAILS

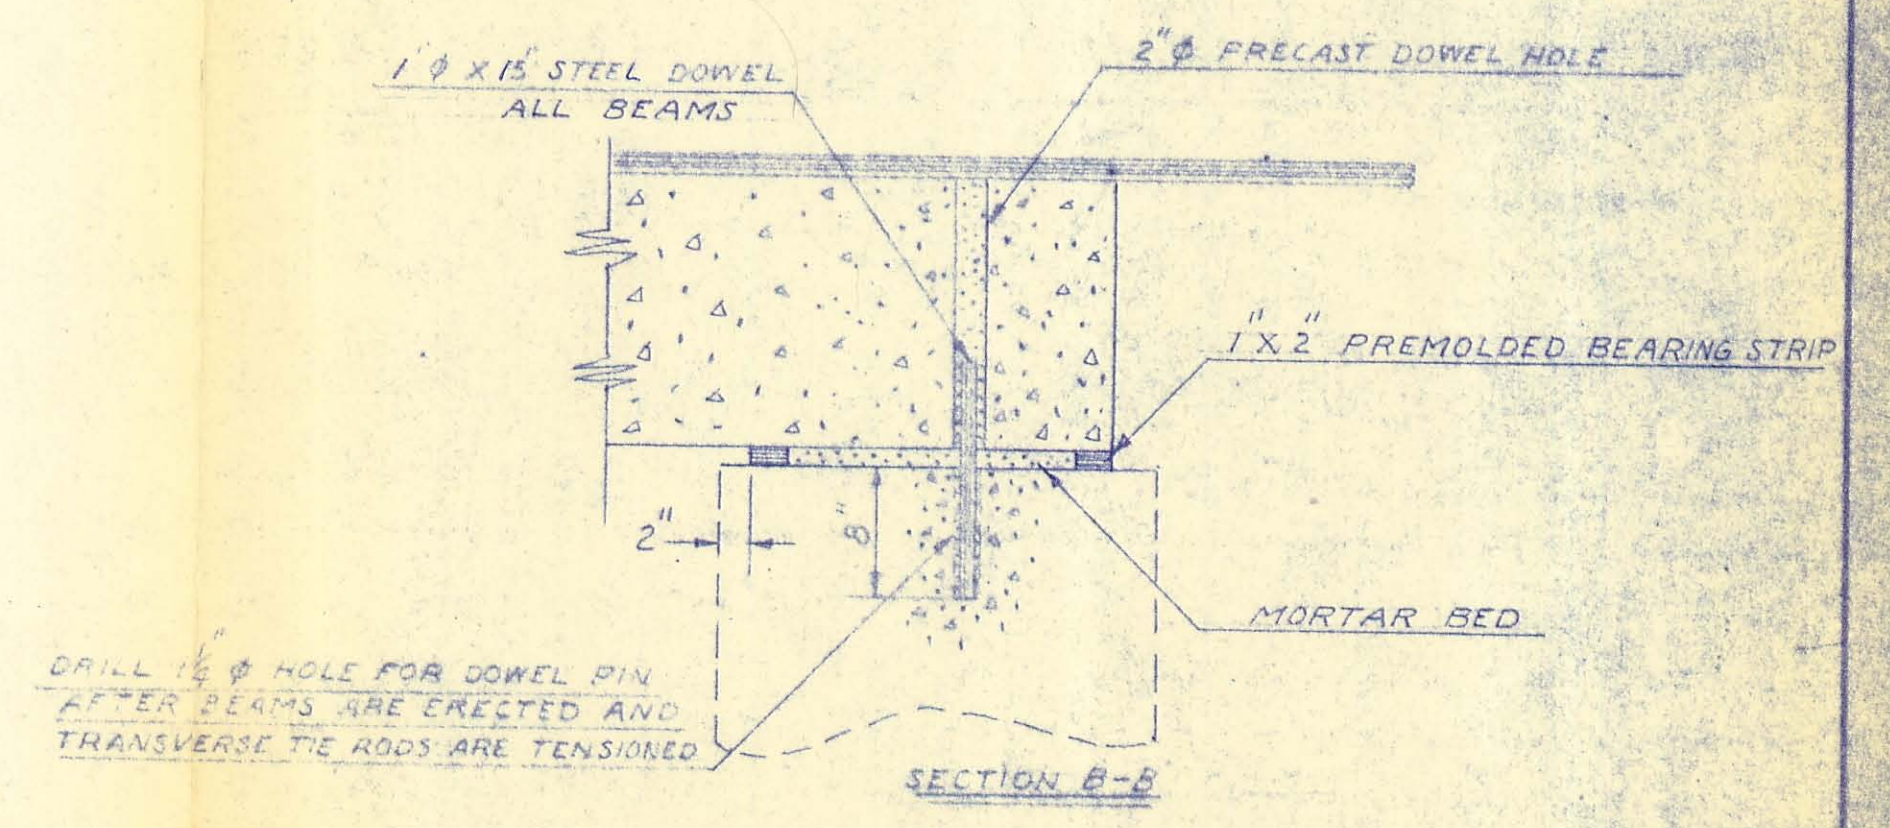


SECTION B-B

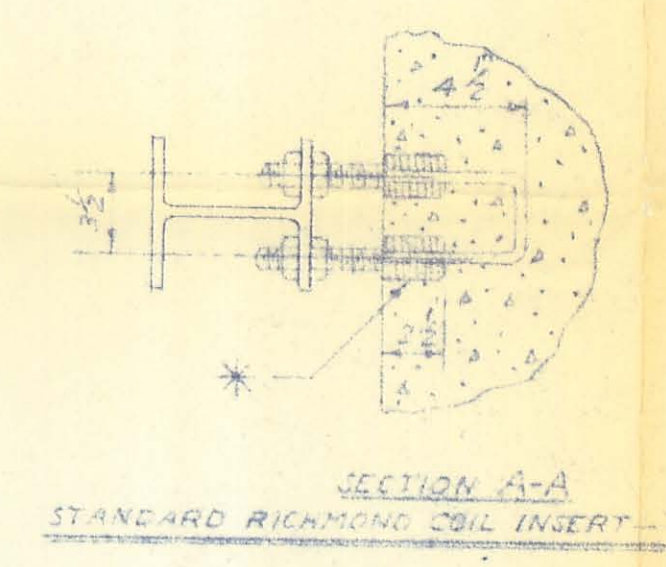


SECTION A-A
STANDARD RICHMOND COIL INSERT

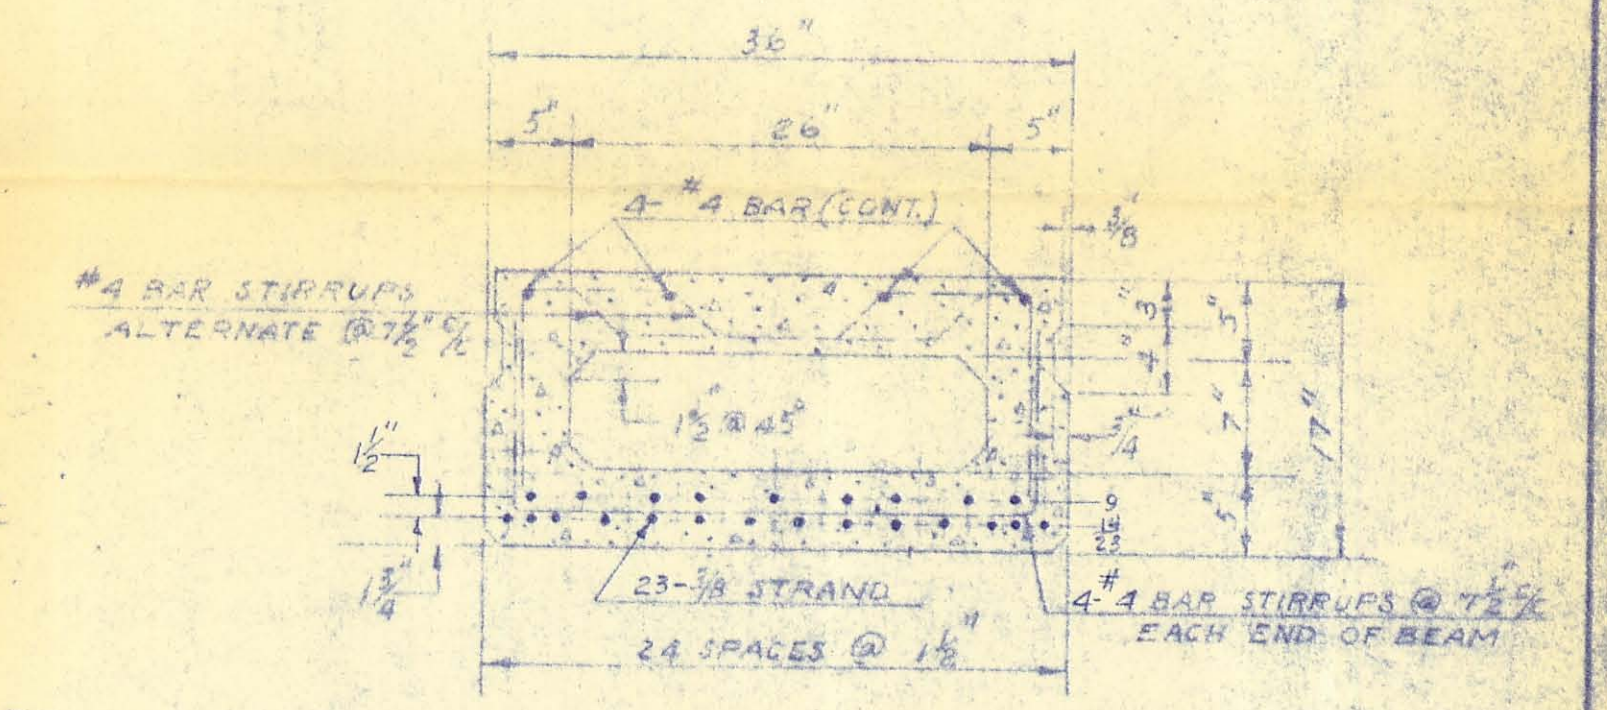

TYPICAL BEAM SECTION

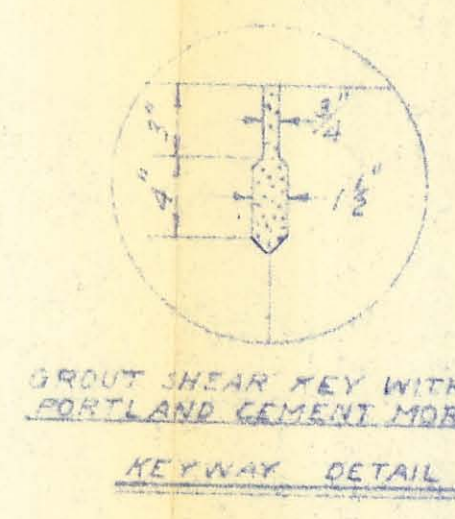

DRIFT SHEAR KEY WITH #3 PORTLAND CEMENT MORTAR
KEYWAY DETAIL

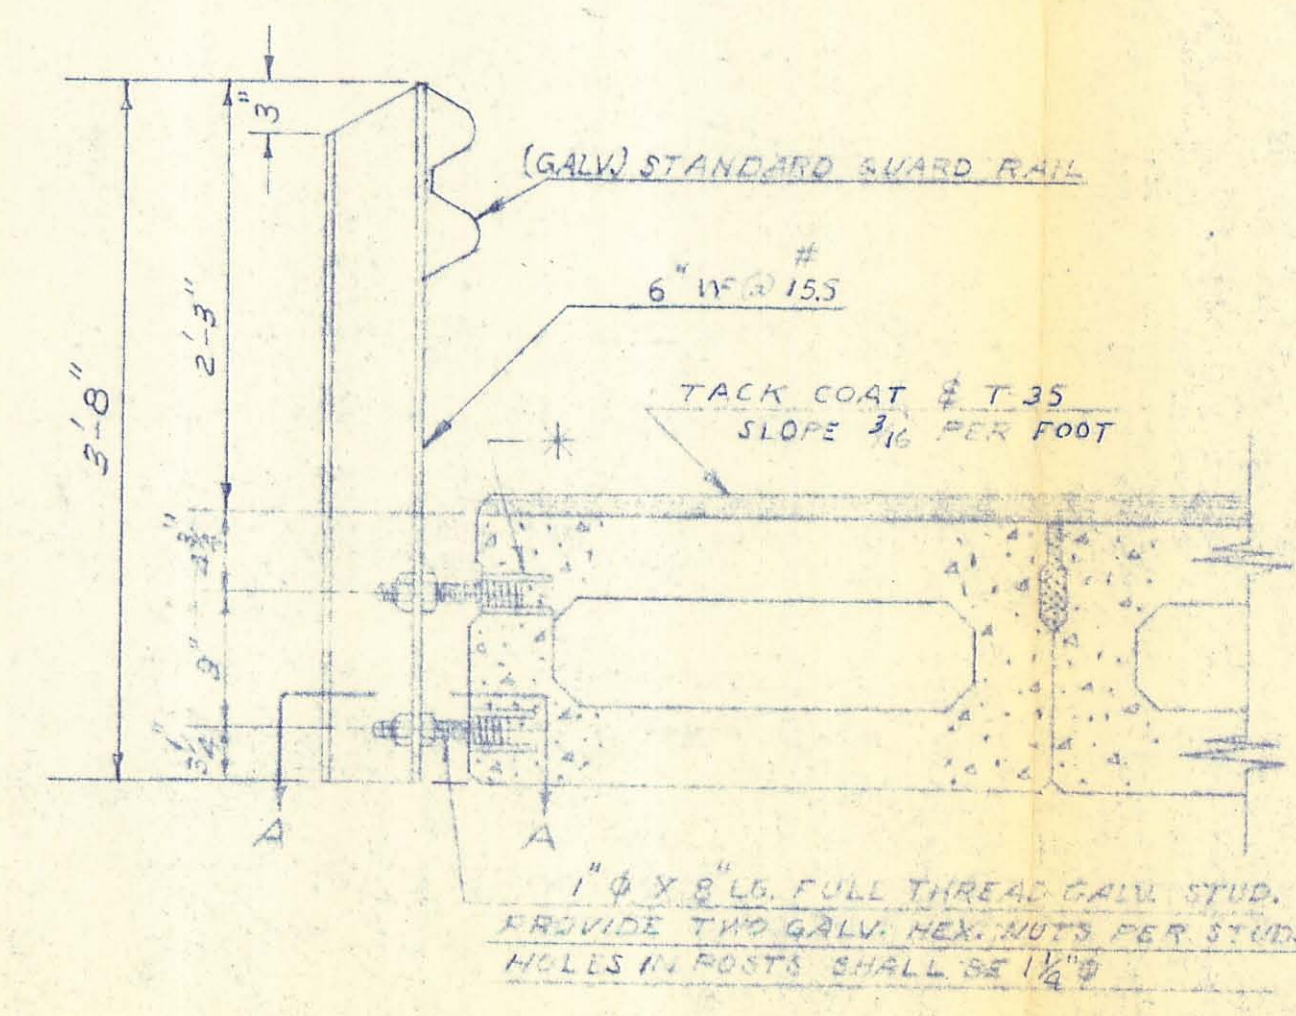

SECTION AT PAVEMENT BEAM

REVISIONS			BRIDGE ON CR-11, HARRISON TWP, LOGAN CO., OHIO		
NO.	DATE	BY	CHESTER A. KURTZ, LOGAN CO. ENGINEER		
1			RELiance UNIVERSal INC.		
2			COLUMBUS, OHIO		
3			DRAWN BY R.H.H.	SCALE 1/4" = 1'-0"	MATERIAL
4			CHK'D	DATE 8-27-65	DRAWING NO.
5			TRACED	APP'D	1/1