

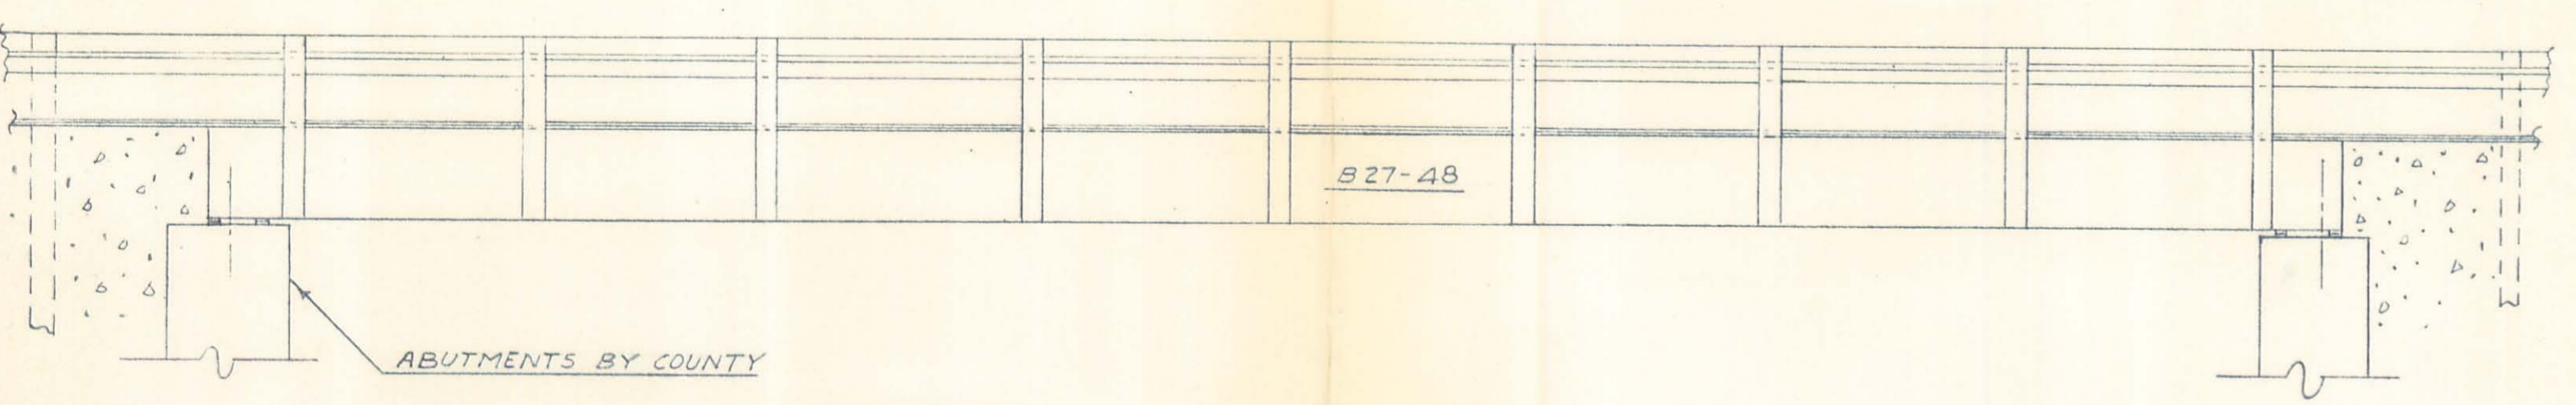




BRIDGE PLAN
Scale = 1" = 1'-0"

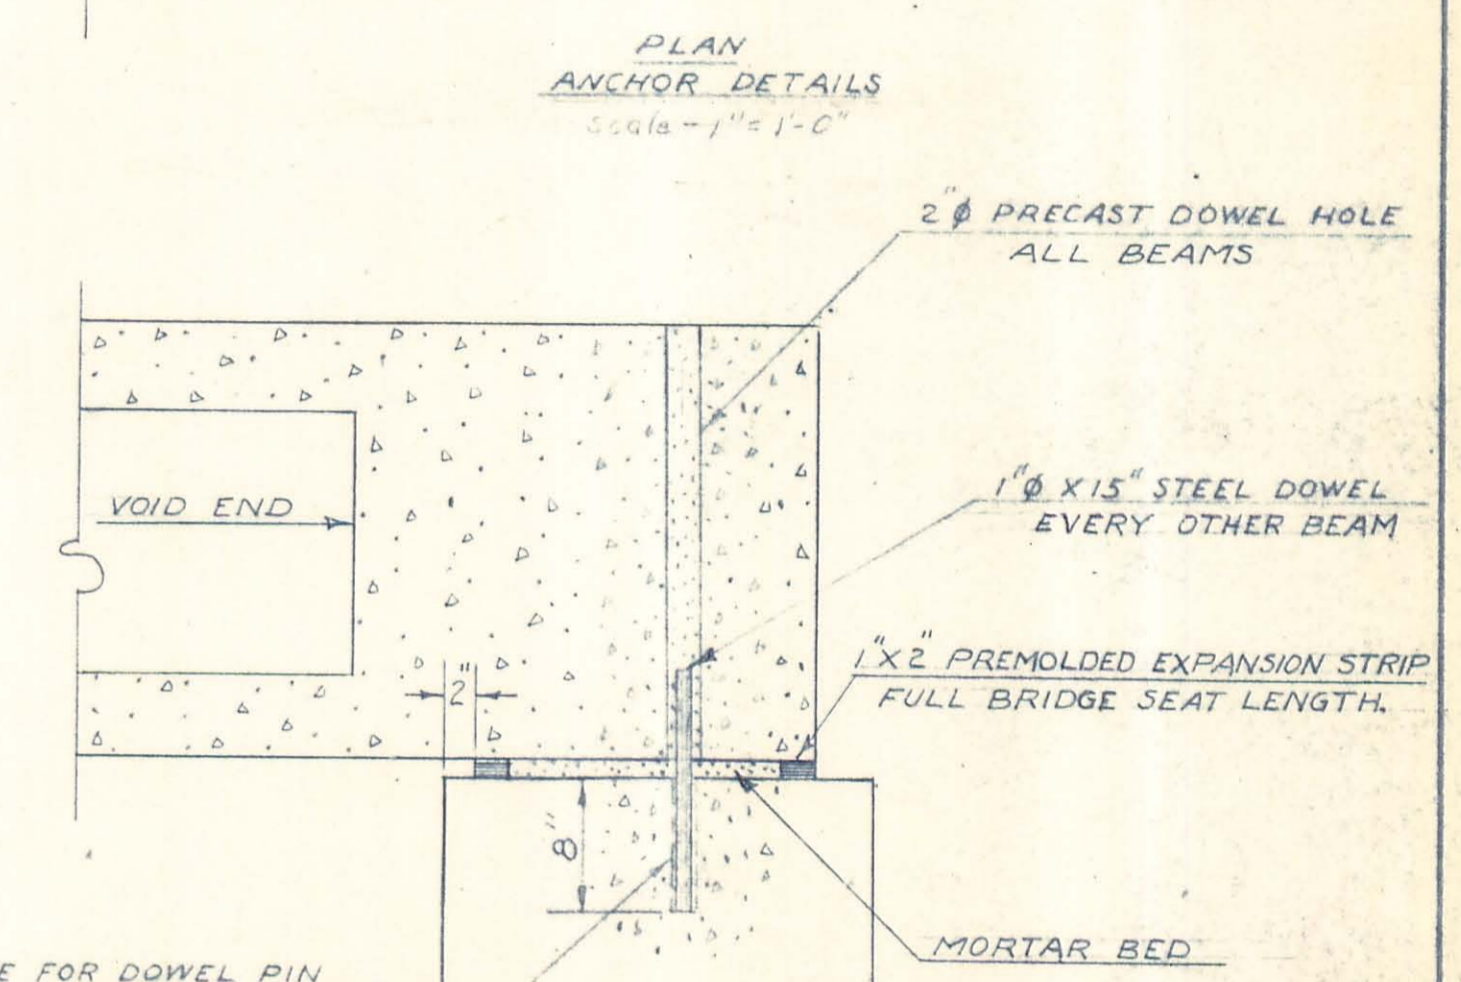


ELEVATION

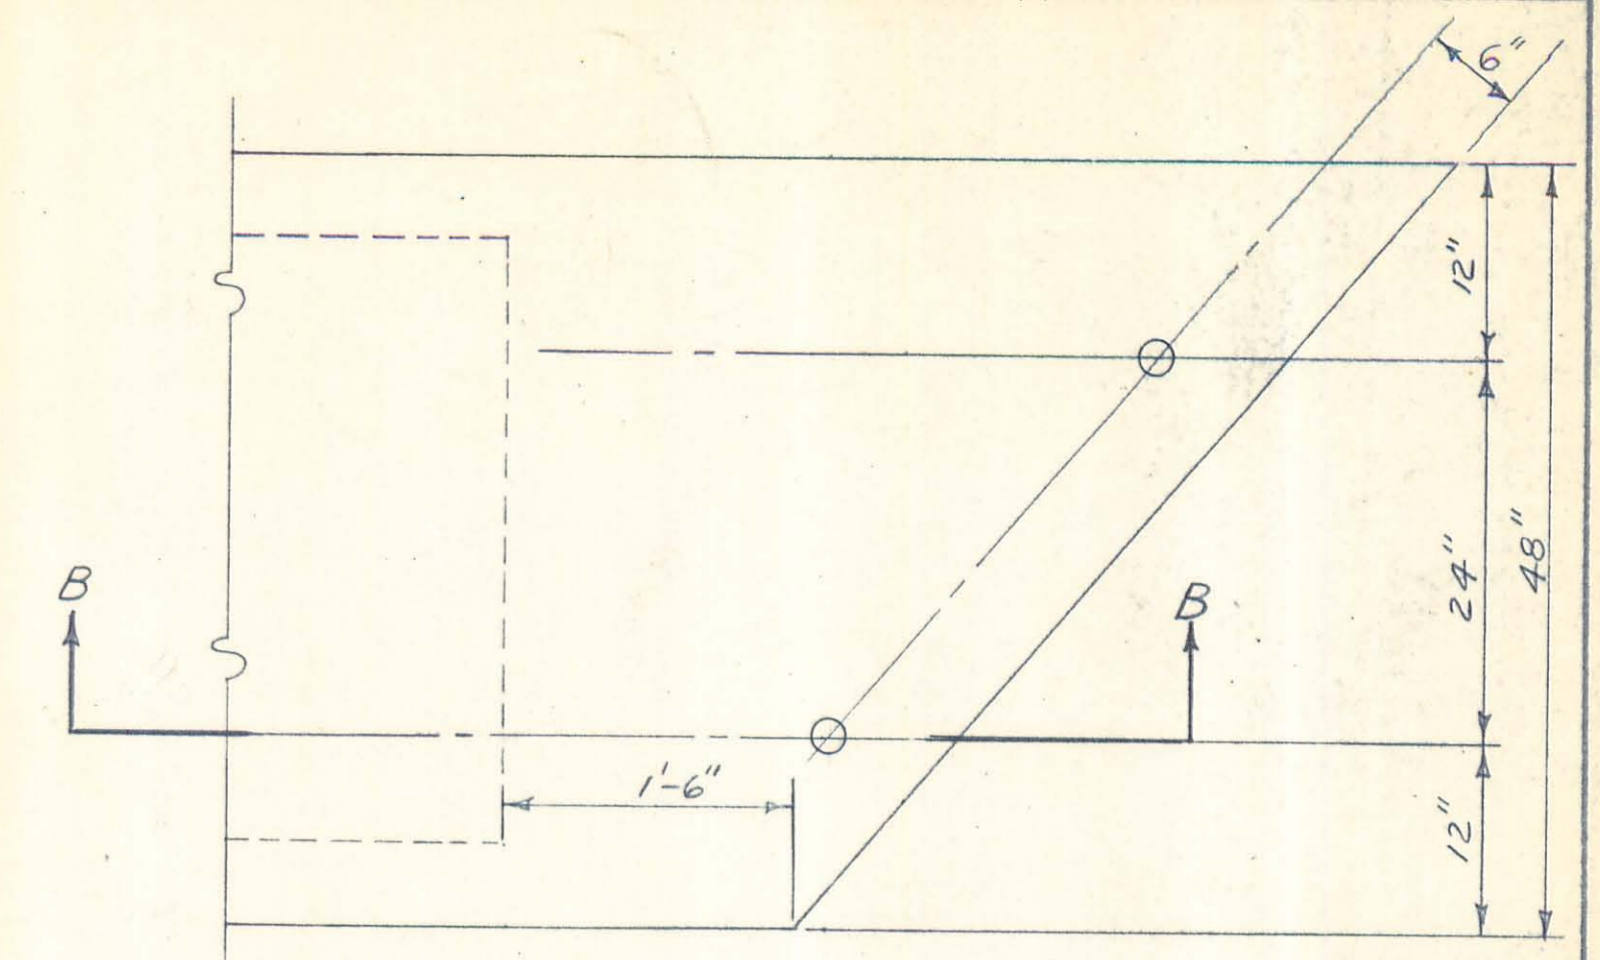

DRILL 1/4" HOLE FOR DOWEL PIN AFTER BEAMS ARE SET AND TRANSVERSE TIE RODS ARE TENSIONED. GROUT DOWELS IN SEAT.

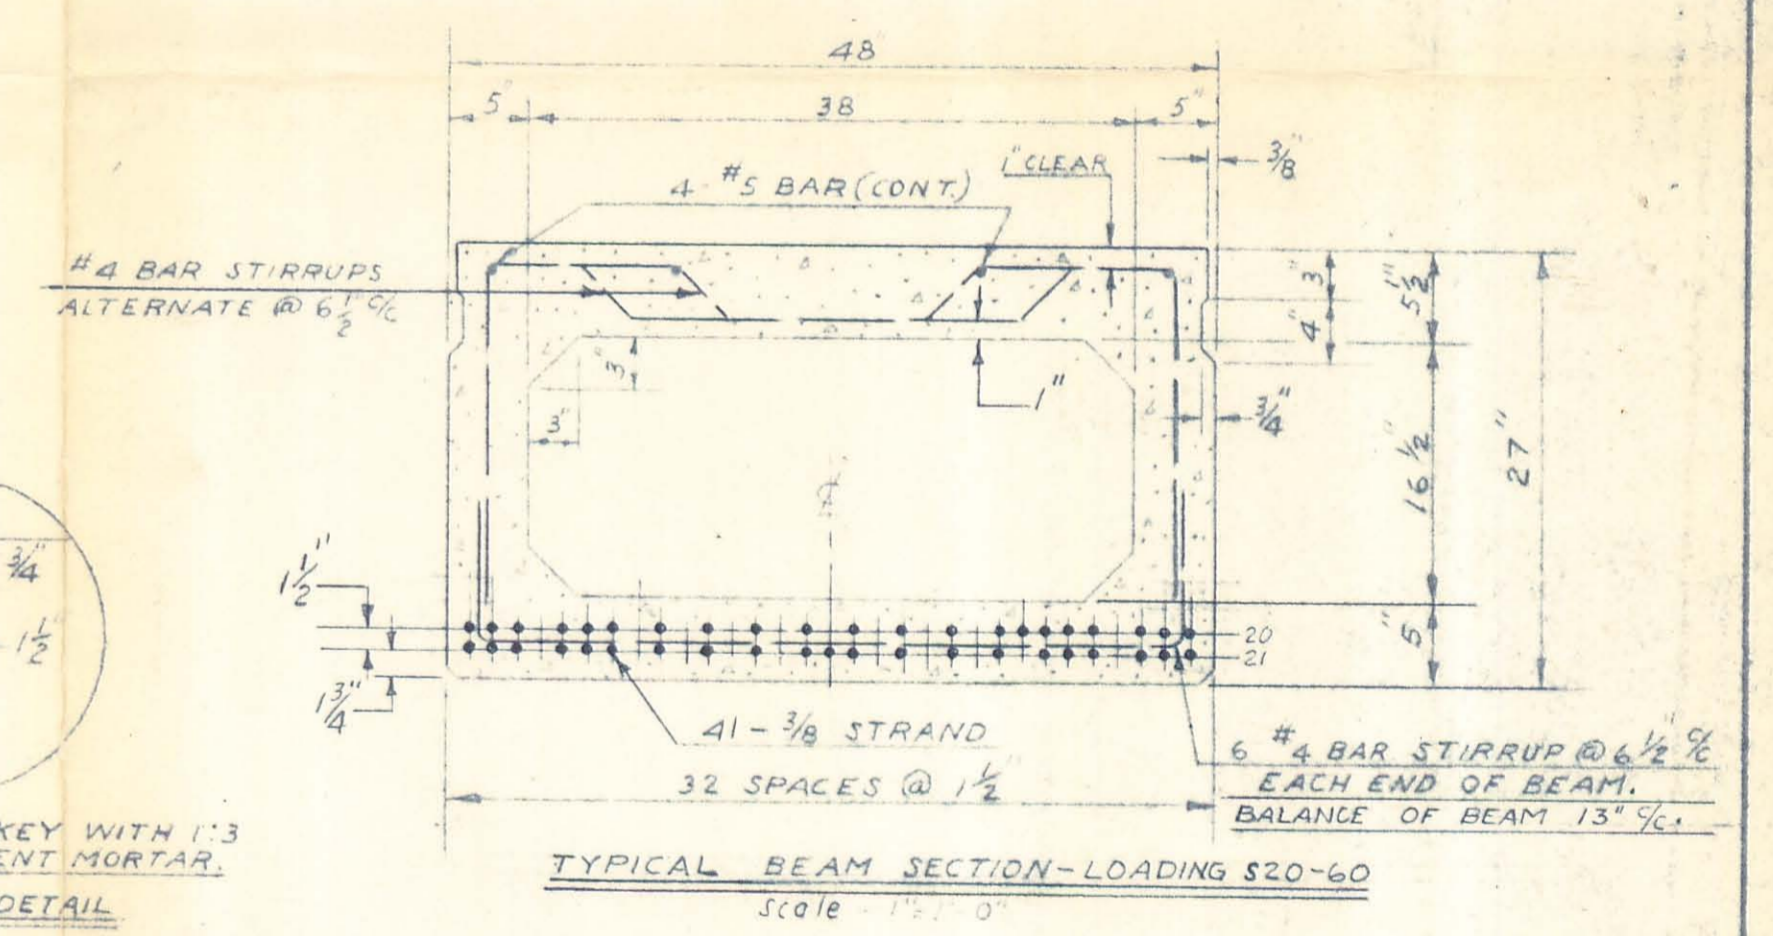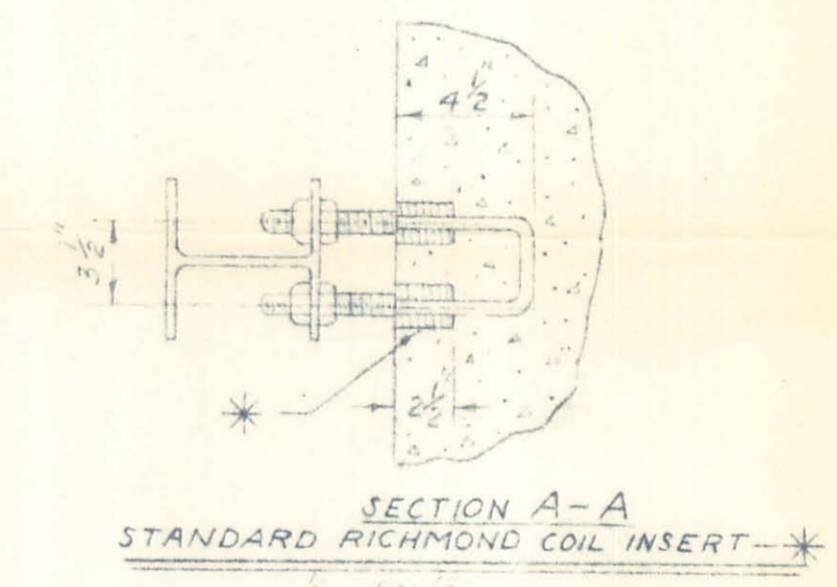

GROUT SHEAR KEY WITH 1:3 PORTLAND CEMENT MORTAR.
KEYWAY DETAIL
Scale = 1" = 1'-0"

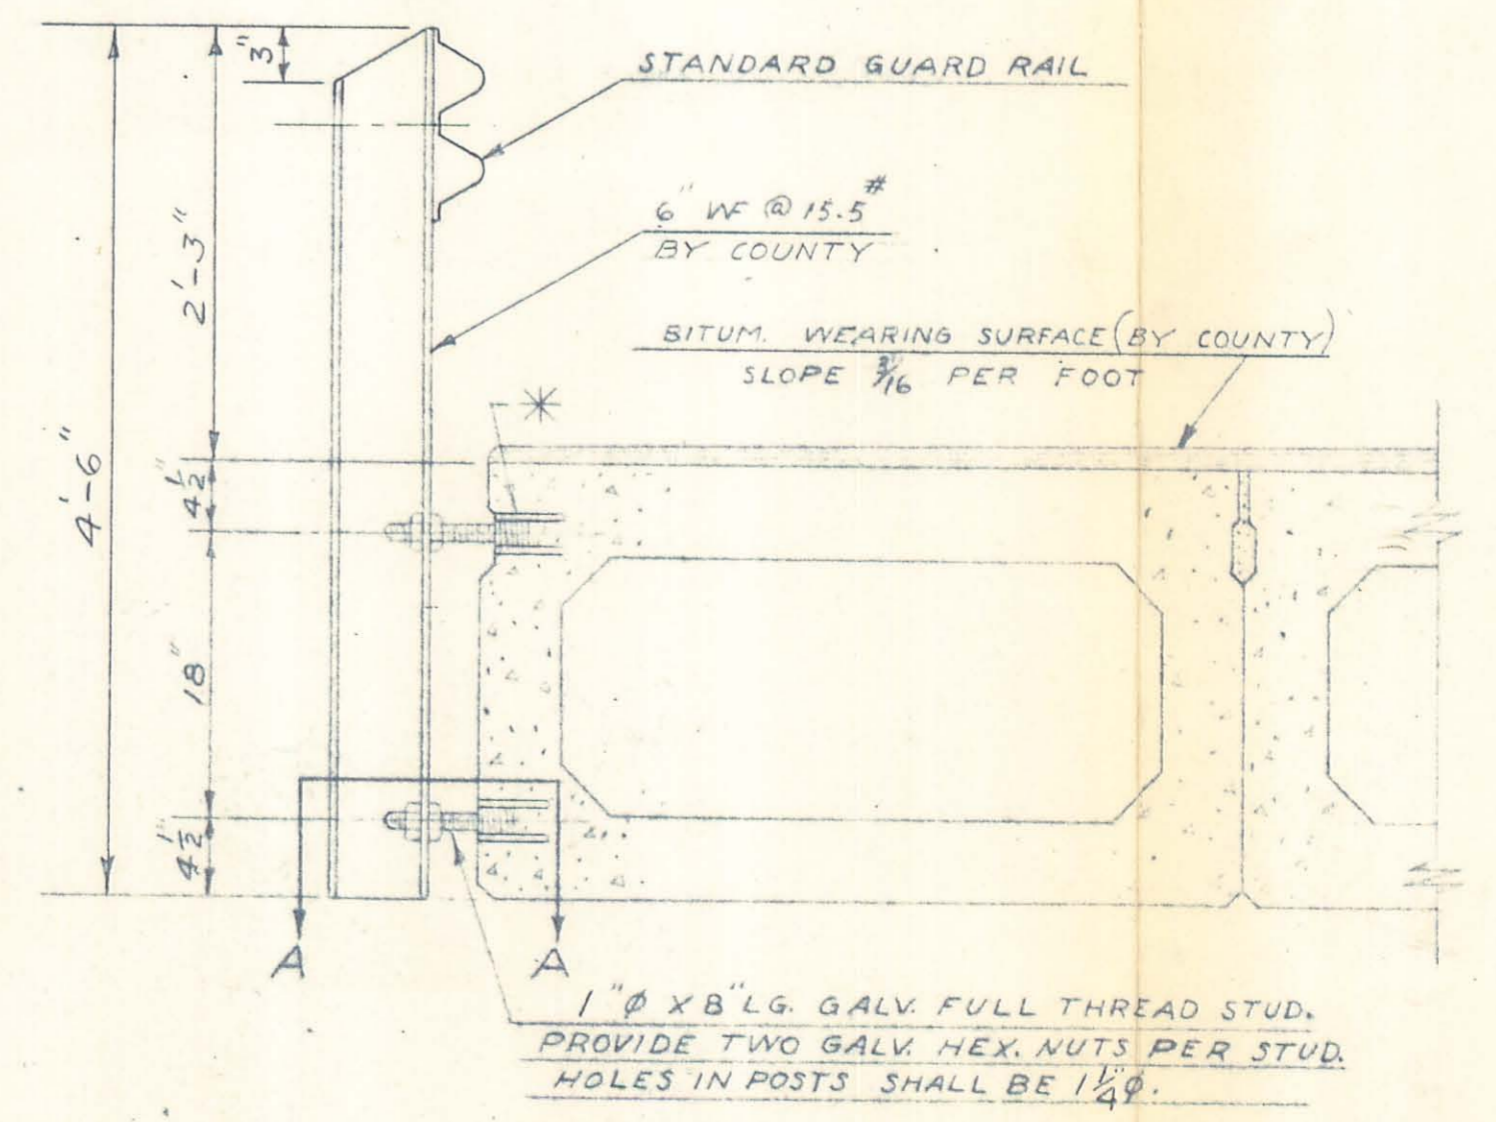

SECTION AT FASCIA BEAM
Scale = 1" = 1'-0"

BEAMS SET Nov. 1966

BRIDGE No. 61-038 COUNTY ROAD 61 LOGAN COUNTY, OHIO.		CHESTER R. KURTZ-LOGAN CO. ENGINEER BOX 477, BELLEFONTAINE, OHIO.	
REVISIONS		RELIANCE UNIVERSAL INC. COLUMBUS, OHIO.	
NO.	DATE	BY	
1			
2			
3			
4			
5			
DRAWN BY RHH 10-12-66		SCALE NOTED	MATERIAL
CHECKED NRB		DATE	DRAWING NO.
TRACED		APP'D	1058