



Re 5-22-03 smy ol

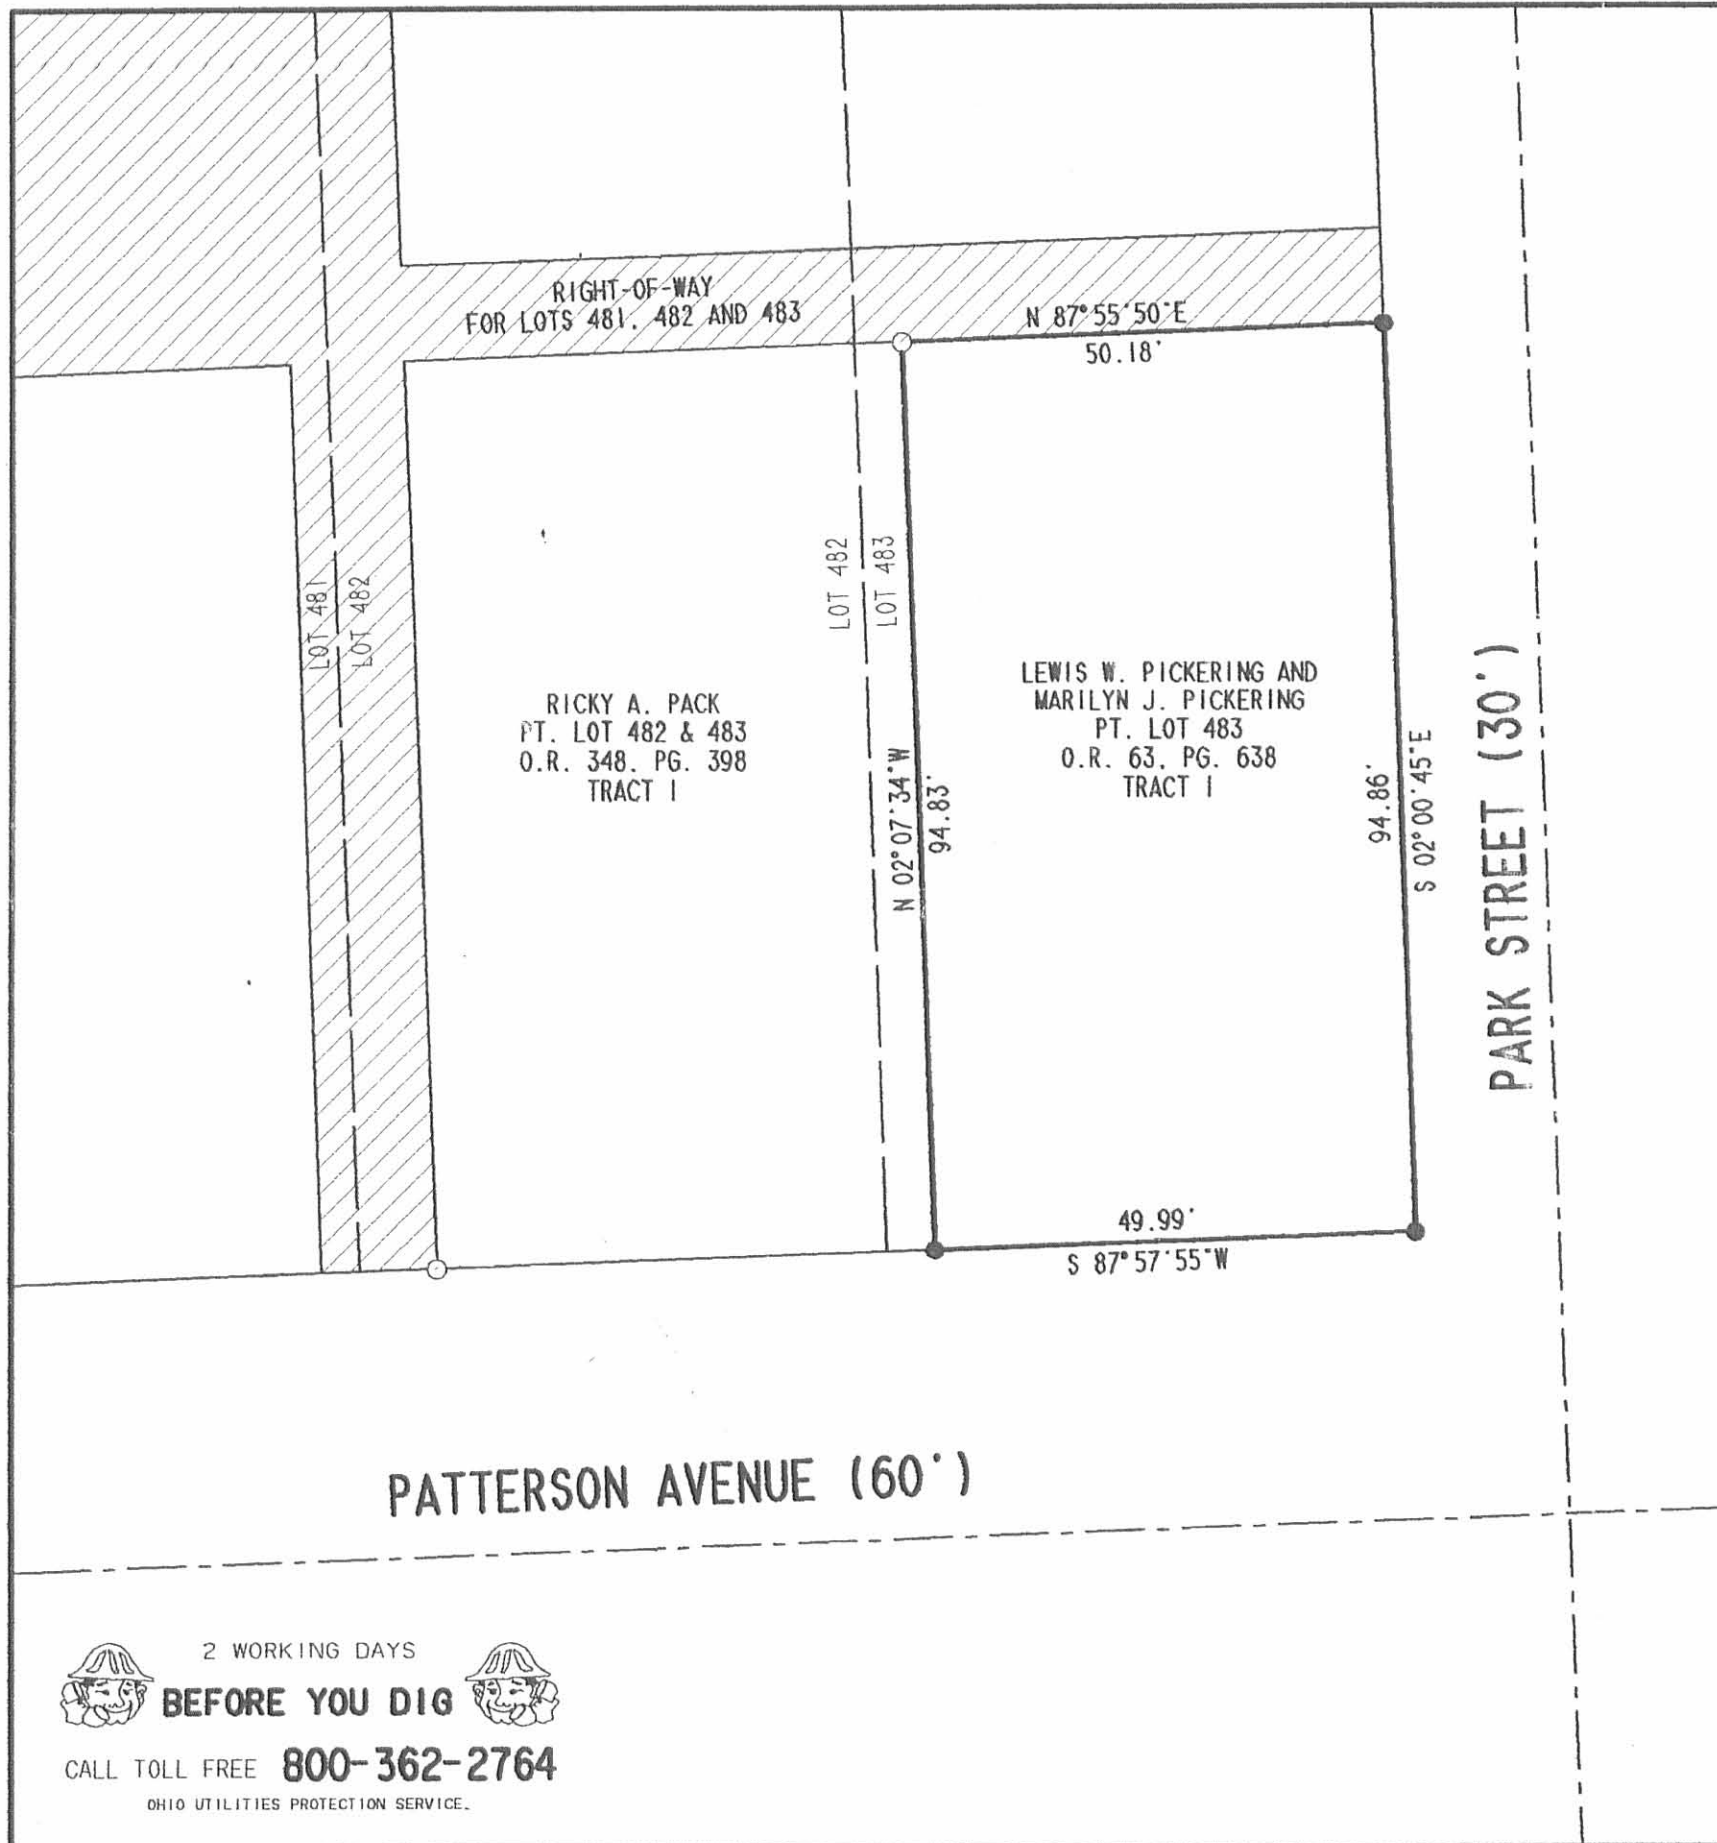

LEGEND

- 5/8 INCH IRON ROD SET
- 5/8 INCH IRON ROD FOUND

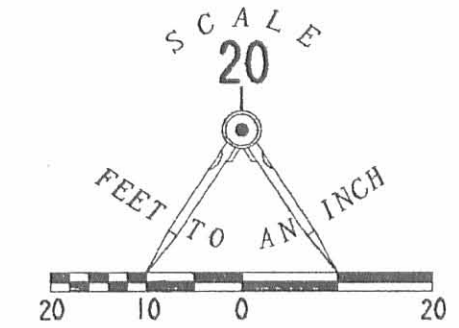

RETRACEMENT SURVEY OF THE
LEWIS W. PICKERING AND
MARILYN J. PICKERING
PART OF LOT 483
OFFICIAL RECORD 63. PAGE 638. TRACT 1
McCULLOUGH ADDITION
PLAT CABINET A. SLIDE 5
CITY OF BELLEFONTAINE
LAKE TOWNSHIP
LOGAN COUNTY, OHIO



ORIGINAL STAMP IN GREEN

SURVEYED BY:
[Signature]
JEFFREY I. LEE
PROFESSIONAL SURVEYOR 6359
MAY 6, 2003

COPYRIGHT 2003 BY:
LEE SURVEYING & MAPPING CO., INC.
117 North Madriver Street
BELLEFONTAINE, OHIO 43311
(937) 593-7335

D 407 LWSPCKNG L-3580-3

2 WORKING DAYS
BEFORE YOU DIG
CALL TOLL FREE **800-362-2764**
OHIO UTILITIES PROTECTION SERVICE.


INDEXED ON MAP
6549 IP

Purcell's Subdivision of

Lots 481. 482. 483.

Bellefontaine Ohio. Sept. 11. 1916.

Public Alley 16 1/2'

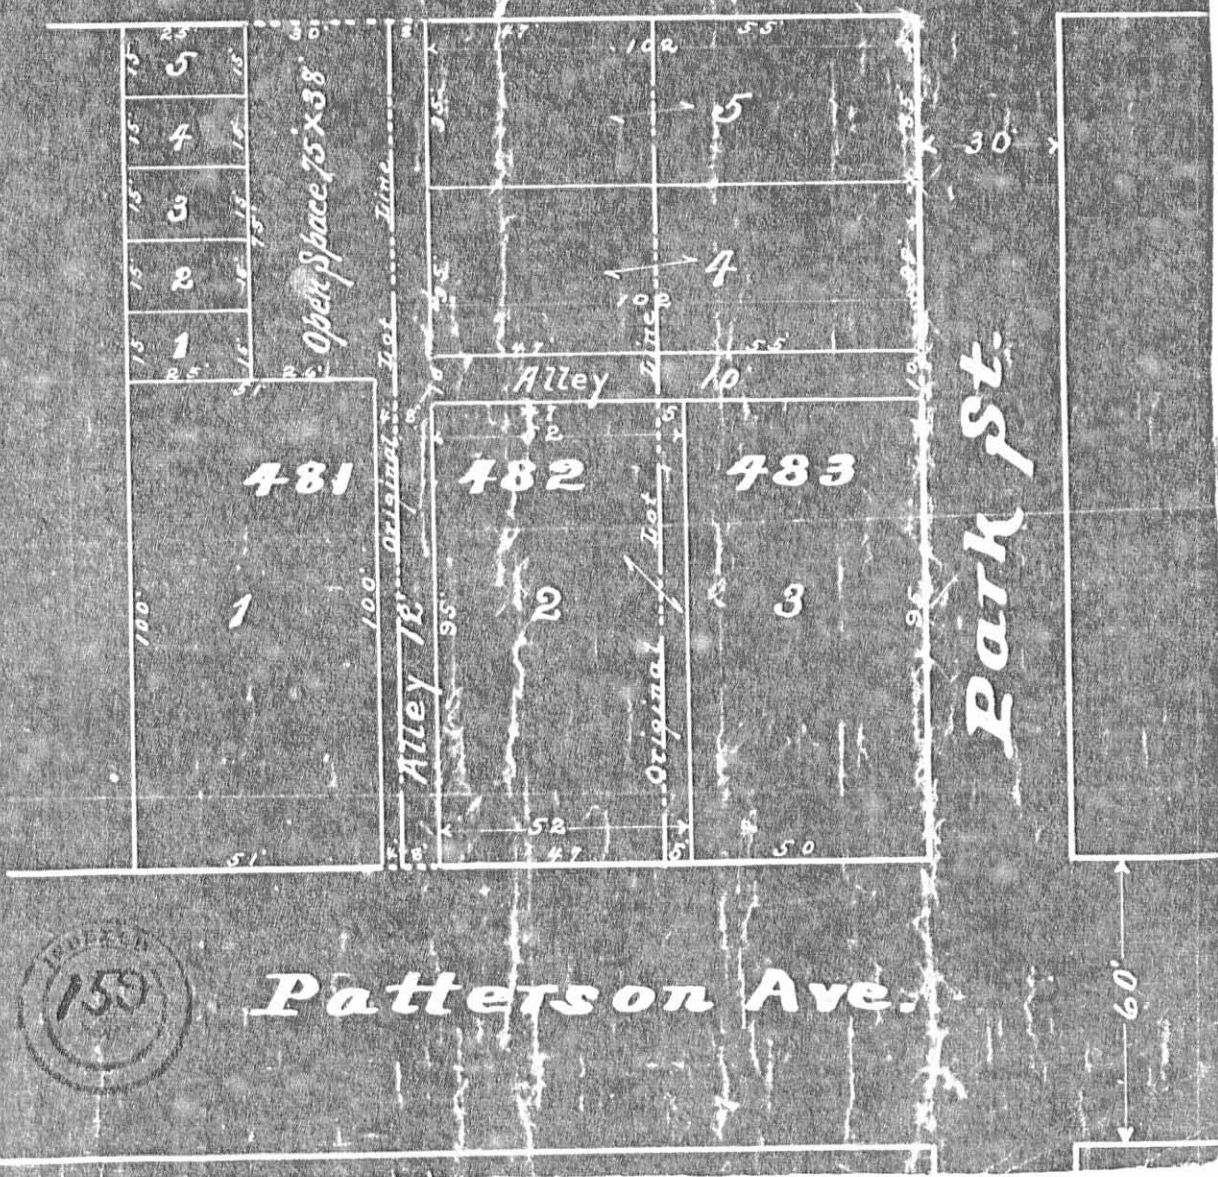

INDEXED ON MAP

6549 3P

Lot 481 Cont'd.

o = 5/8" ϕ Bar Set

$\square = \text{fkd Hub Set}$


INDEXED ON MAP

6549

Dodson
D. Dodson

6/29/69

24

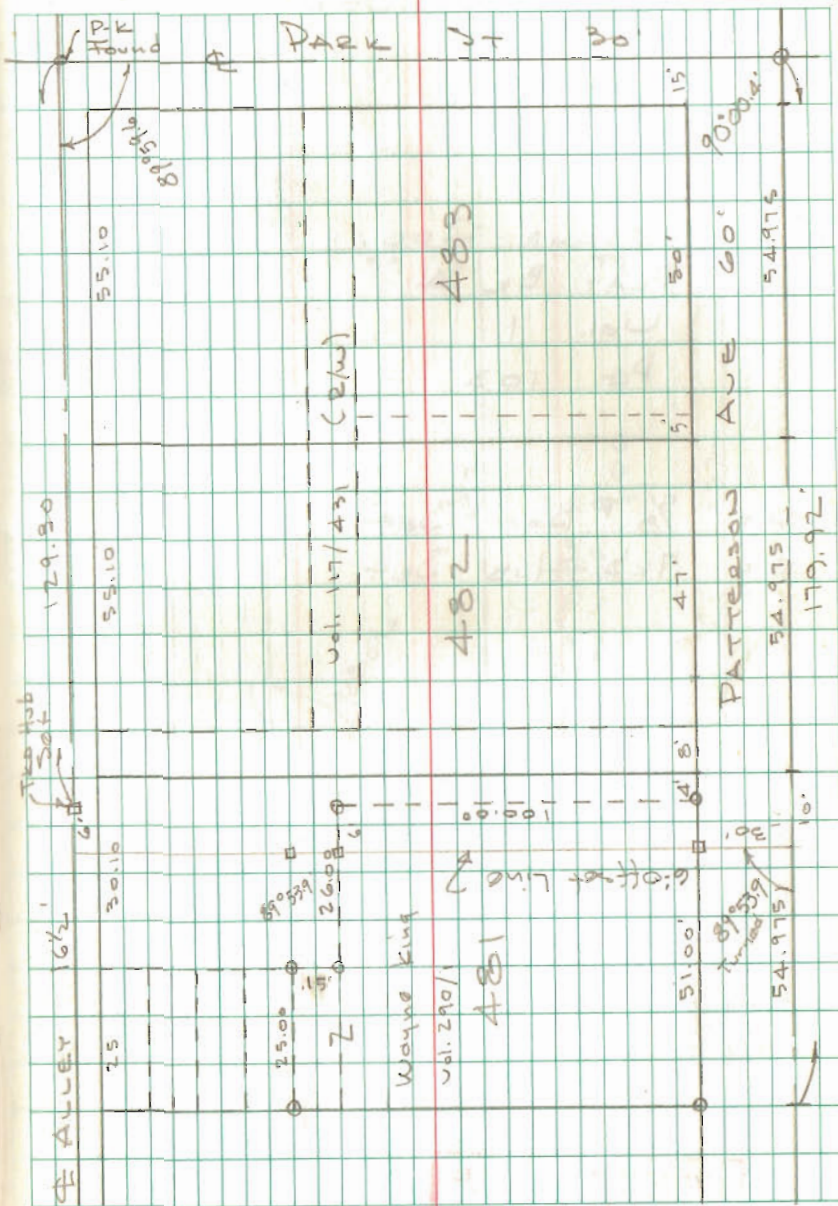

3/17/2025



APPROVED


LEGEND

- = 5/8" IRON BAR.....FOUND
- = MAG NAIL.....SET at grade
- = 5/8"x30" IRON RE-BAR WITH
YELLOW PLASTIC CAP STAMPED
"EDWARDS PS 7574".....SET at grade

PLAT OF SURVEY

PT. LOT 481 - McCULLOUGH ADDITION
CITY OF BELLEFONTAINE
LAKE TOWNSHIP, LOGAN COUNTY, OHIO

SCALE: 1" = 30'

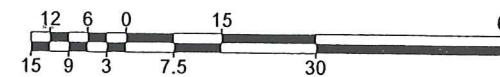

DATE: JANUARY 14, 2025



McCULLOUGH ADDITION
PLAT CABINET "A", SLIDE 5

16.5' ALLEY

16.5' ALLEY

PARK STREET
30' RW

PATTERSON AVENUE
60' RW

0.160 AC.

SIARRA BARGER
O.R. 1401, P. 3560
TRACT I

SIARRA BARGER
O.R. 1401, P. 3560
TRACT IV

SIARRA BARGER
O.R. 1401, P. 3560
TRACT III
PT. C, GARDEN PLOT

SIARRA BARGER
O.R. 1401, P. 3560
TRACT II
GARDEN PLOT

CORY LEE & JAYME LEANN
CHAMBERLIN
O.R. 1401, P. 100
LOT 480

SIARRA C. BARGER
O.R. 1277, P. 329
SECOND TRACT

SIARRA C. BARGER
PTS. LOT 481
O.R. 1277, P. 329
FIRST TRACT

EXISTING
DRIVE

SIARRA BARGER
O.R. 1401, P. 3560
PT. TRACT III & TRACT IV
RIGHT-OF-WAY

McCULLOUGH ADDITION
PLAT CABINET "A", SLIDE 5

MICHAEL R. YOCUM
O.R. 1403, P. 3886
PT. LOTS 482, 483

ROBERT LEEZER
PT. O.R. 1419, P. 5273
RIGHT-OF-WAY

ROBERT LEEZER
PT. O.R. 1419, P. 5273
PT. LOTS 482, 483

EXISTING
DRIVE

RICKEY A. & SALLY J.
PACK
O.R. 348, P. 398
TRACT II
1/5 INTEREST AND
RIGHT-OF-WAY


RICKEY A. & SALLY J.
PACK
O.R. 348, P. 398
TRACT I
PT. LOTS 482 & 483-
McCULLOUGH ADD.

NOTE:

1. BEARINGS ARE BASED ON OHIO STATE PLANE COORDINATES, NAD 1983, NORTH ZONE, RESULTING IN A BEARING FOR THE NORTH RIGHT-OF-WAY LINE OF PATTERSON AVENUE OF N-84°34'13"-W.
2. REFERENCES USED: DEED OF SUBJECT PREMISES, DEEDS OF ADJOINING PARCELS, PLATS OF SURVEYS IN THE VICINITY, COUNTY TAX AND AERIAL MAPS, RECORD PLAT OF McCULLOUGH ADDITION - PLAT CABINET "A", SLIDE 5, UNRECORDED PLAT OF PURCELL'S SUBDIVISION OF LOTS 481, 482 & 483 - CITY ENG. RECORD A-1, P. 124-A AND MAP ROOM FILE R-6549.

SURVEYED BY:

TERRY A. HOPPES
PROFESSIONAL SURVEYOR No. 6352
B. EDWARDS SURVEYING, LLC
110 SOUTH MAIN STREET
URBANA, OHIO 43078
(937)653-6508
wesurvey@woh.rr.com 7545.DWG

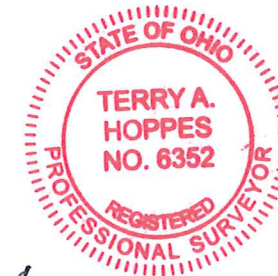

INDEXED ON MAP

6549