

- A = 3/4" Pipe Found
- B = 2"x2"x24" Hub Set.
- C = Old Hub Found, Set 2"x2"x24" Hub
- D = 2" St. Pipe in Conc.
- E = 3/4" Pipe Found

REFERENCE:
 Shawnee Island Plat.
 Plat Bk. C, Vol. 3, Pg. 12

SURVEY OF LOT 90
 SHAWNEE ISLAND
 STOKES TOWNSHIP
 LOGAN COUNTY, OHIO
 APRIL 11, 1964
 SCALE - 1" = 40'

3675
 IP
 INDEXED ON MAP

Dan L. Dodson
 Dan L. Dodson
 Reg. Surveyor 4270
 Bellefontaine, Ohio

LOT No. 90
SHAWNEE Isl.


- A = 3/4" pipe Found
- B = " " "
- C = " " "
- D = 2x2x4" Hub set
- E = " " " (Found old stake)
- F = 2" pipe in Conc. - 4' high

INDEXED ON MAP
3675

Dodson
Goodlin

4-11-64
60°



4

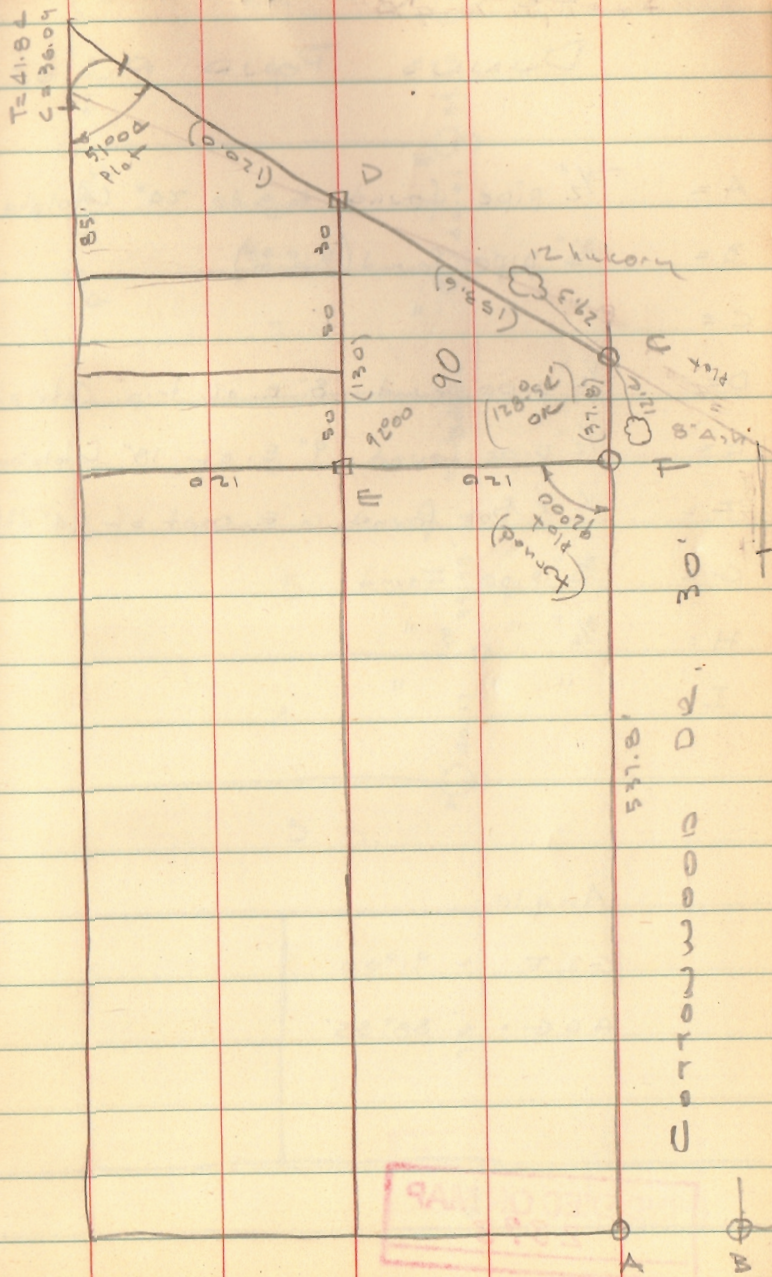

INDEXED ON MAP
3675

9-24-14

APPROVED

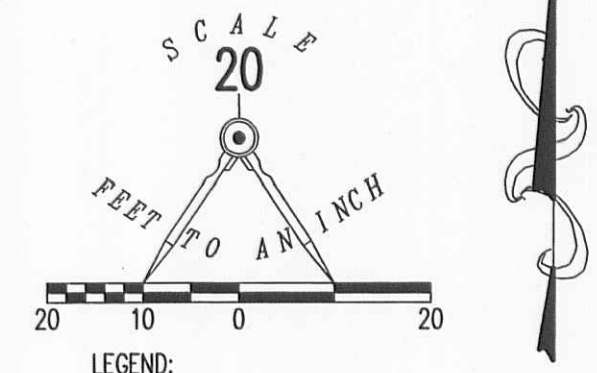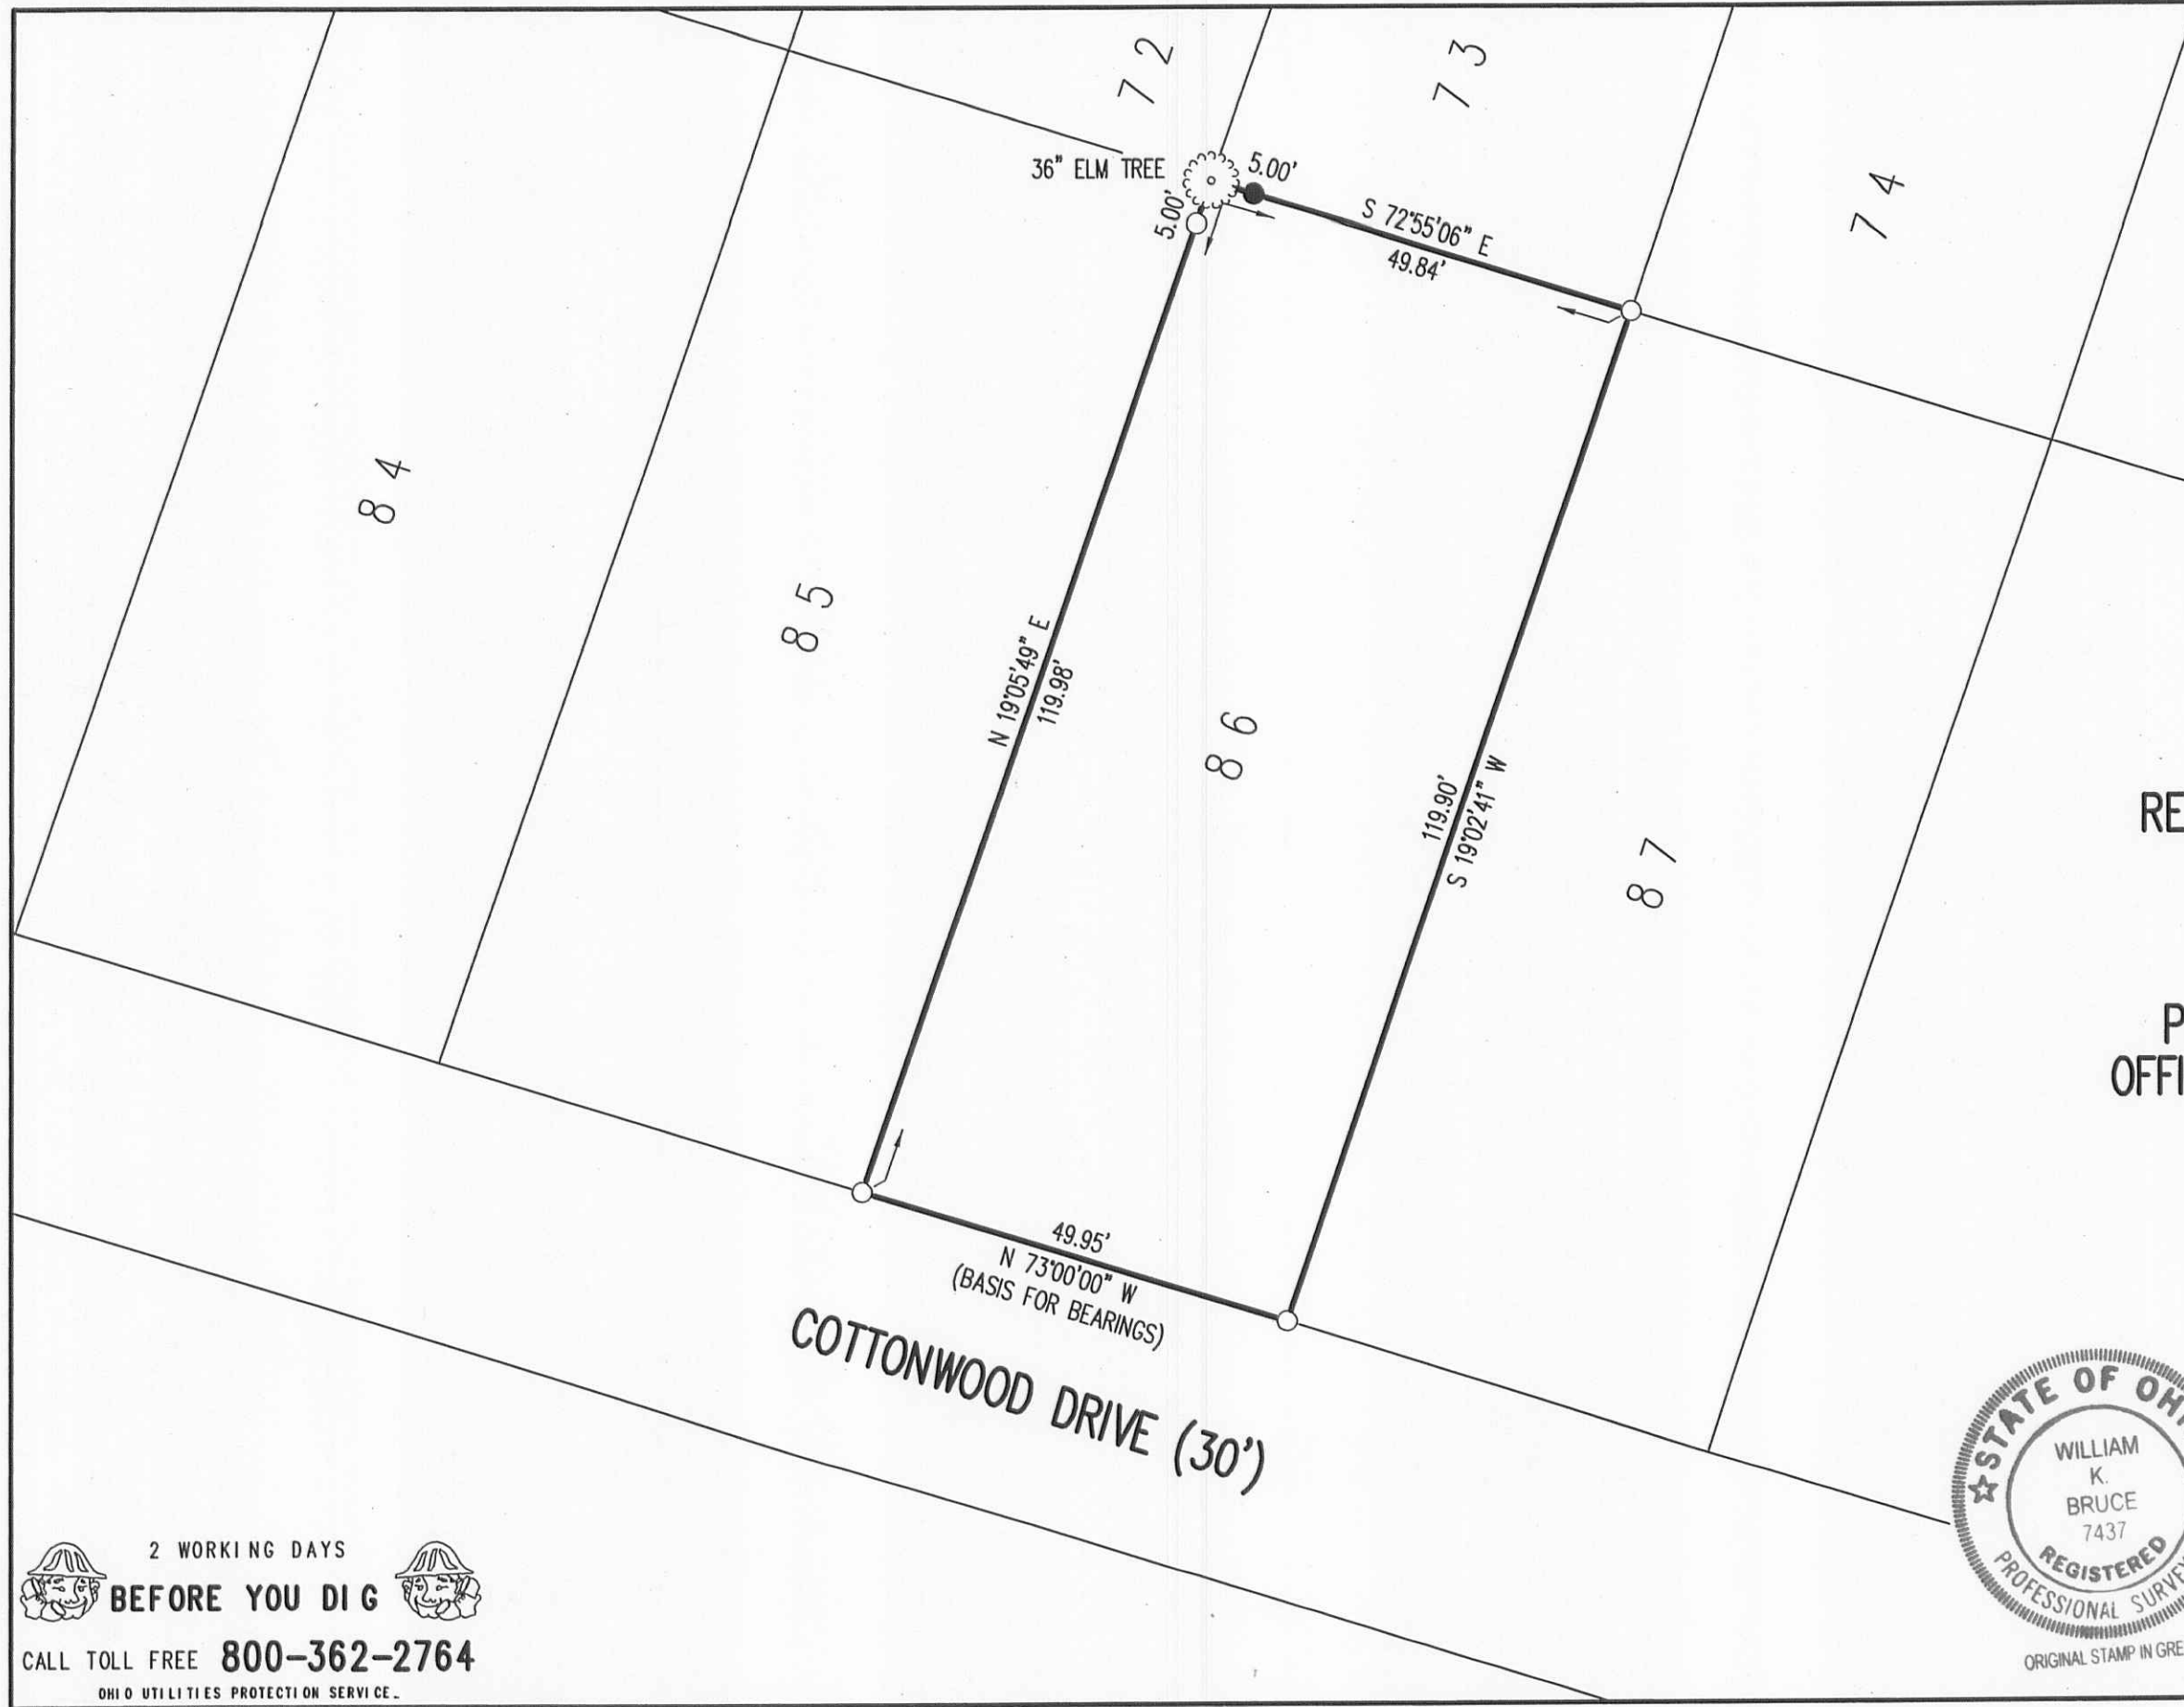

- LEGEND:
- 5/8 INCH IRON ROD FOUND
 - 5/8 INCH IRON ROD SET WITH PLASTIC I.D. CAP STAMPED "LSM 7437"

RETRACEMENT SURVEY OF THE
 STEVEN SCOTT OLIVE
 LOT 86
 SHAWNEE ISLAND
 PLAT CABINET A, SLIDE 234
 OFFICIAL RECORD 1155, PAGE 619
 STOKES TOWNSHIP
 LOGAN COUNTY, OHIO

SURVEYED BY:
William K. Bruce

WILLIAM K. BRUCE
 PROFESSIONAL SURVEYOR 7437
 SEPTEMBER 16, 2014



COPYRIGHT 2014 BY:
LEE SURVEYING & MAPPING CO., INC.
 117 North Madriver Street
 BELLEFONTAINE, OHIO 43311
 (937) 593-7335
 WWW.LSMINC.US
 surveys@lsminc.us
 KSS D0914 57740914 L-5774-3

2 WORKING DAYS
BEFORE YOU DIG
 CALL TOLL FREE **800-362-2764**
 OHIO UTILITIES PROTECTION SERVICE.

INDEXED ON MAP
 3675 2P