


REC'D 9-29-95 SHY DR

LINDEN AVE. (25')

MAPLE ST. (25')

DAK ST. (25')

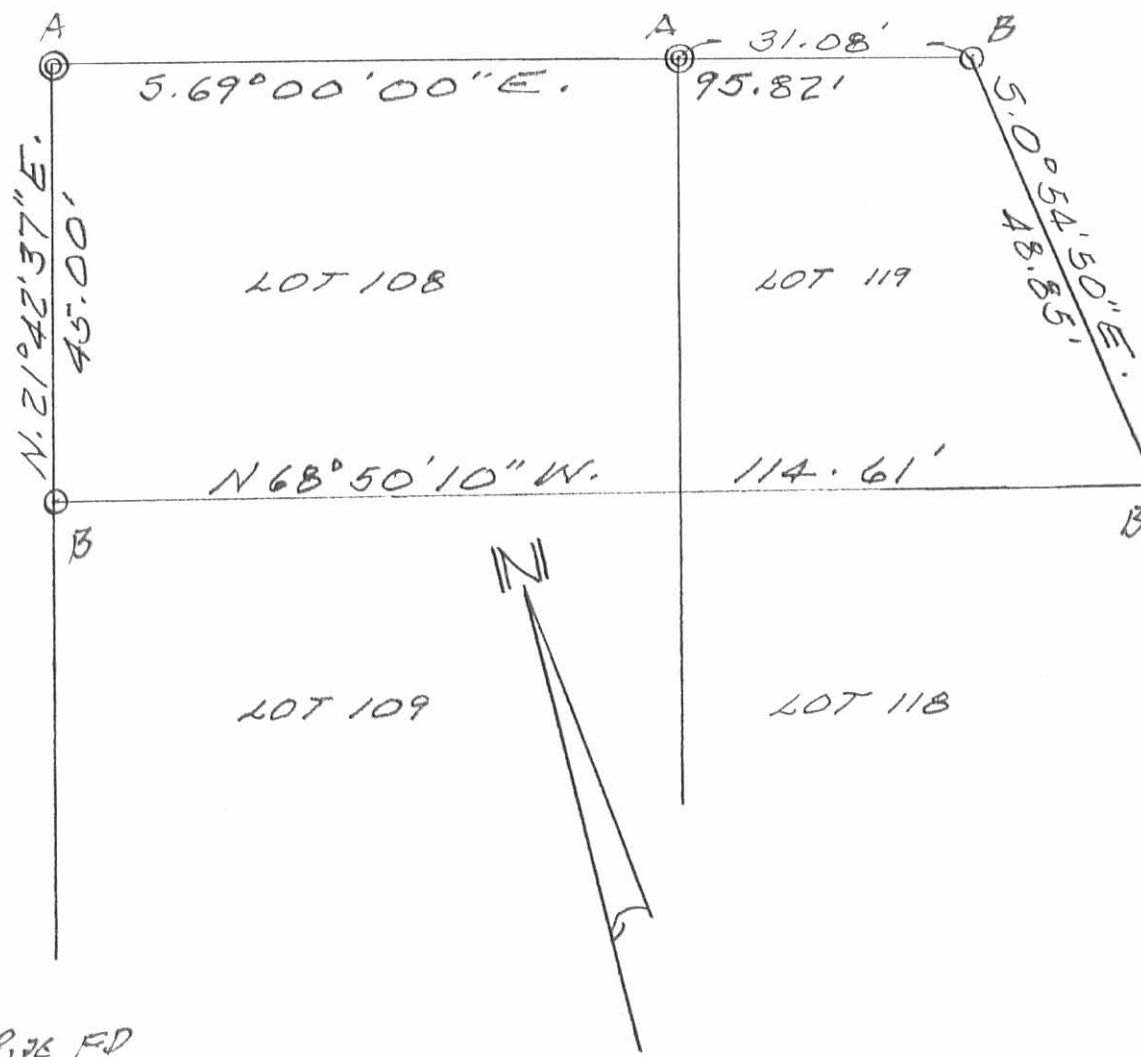


LEGEND:

A = 1/2" P.I.R. FD

B = 5/8" IRON BAR SET

SURVEY OF LOTS 108 & 119
IN WATERBURY ALLOTMENT,
WASHINGTON TOWNSHIP,
LOGAN COUNTY, OHIO FOR
SHARON DAVIS.


SEPTEMBER 29, 1995
SCALE: 1" = 20'

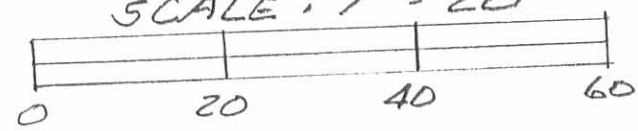

Leslie H. Geeslin
LESLIE H. GEESLIN
RUSHSVLVANIA, OHIO
PH 513-468-2793

INDEXED ON MAP
2394 2P

Revised 6/5/01 10:18

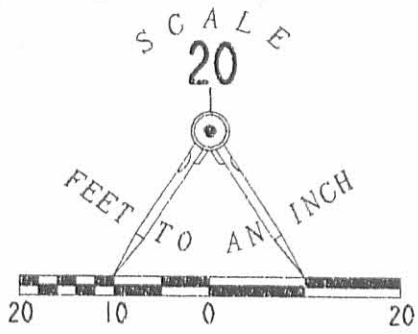

MAPLE STREET (25' R/W)

LOT 108

LOT 109

LOT 110

LOT 119

LOT 111

LOT 118

LOT 112

LOT 113

LOT 114

SYCAMORE STREET

STREET (25' R/W)

OAK STREET (25' R/W)

LEGEND

- ⊕ 3/4 INCH IRON PIPE FOUND
- 5/8 INCH IRON ROD FOUND
- ⊙ 1-1/4 INCH IRON PIPE FOUND
- MAG NAIL SET

RETRACEMENT SURVEY
LOTS 109, 110, 111, 113, 114 & 118
WATERBURY ALLOTMENT
PLAT CABINET A, SLIDE 223-225
VIRGINIA MILITARY SURVEY 9925
WASHINGTON TOWNSHIP
LOGAN COUNTY, OHIO



ORIGINAL STAMP IN GREEN

SURVEYED BY:

WILLIAM K. BRUCE
PROFESSIONAL SURVEYOR 7437
MAY 30, 2001

2 WORKING DAYS
BEFORE YOU DIG
CALL TOLL FREE **800-362-2764**
OHIO UTILITIES PROTECTION SERVICE.

INDEXED ON MAP
2394 3P


COPYRIGHT 2001 BY:
LEE SURVEYING & MAPPING CO., INC.
117 North Madriver Street
BELLEFONTAINE, OHIO 43311
(937) 593-7335

D-400

HEFNER


L-3164-3

SMITH RETRACEMENT SURVEY
VMS 9925
LOT 112 WATERBURY SUMMER RESORT
PLAT CABINET A, SLIDE 223-225
WASHINGTON TOWNSHIP
LOGAN COUNTY, OHIO

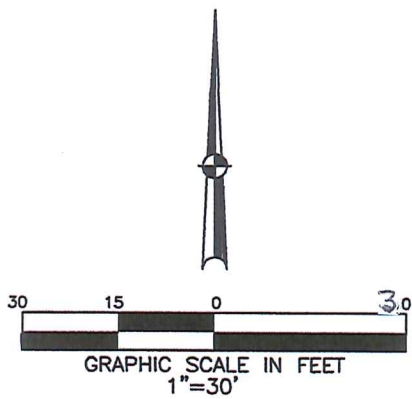

LEGEND

- MAG NAIL FOUND
- 1 1/4" IRON PIPE FND.
- 3/4" IRON PIPE FOUND
- 5/8" DIA. IRON PIN SET
CAPPED "BRH PE PS,
OHIO PS 8266"
- 5/8" IRON PIN FOUND
- 5/8" IRON PIN FOUND IN
MONUMENT BOX
- MAG NAIL SET IN CONC.
- CONC. MONUMENT FOUND
- 5/8" IRON PIN FOUND

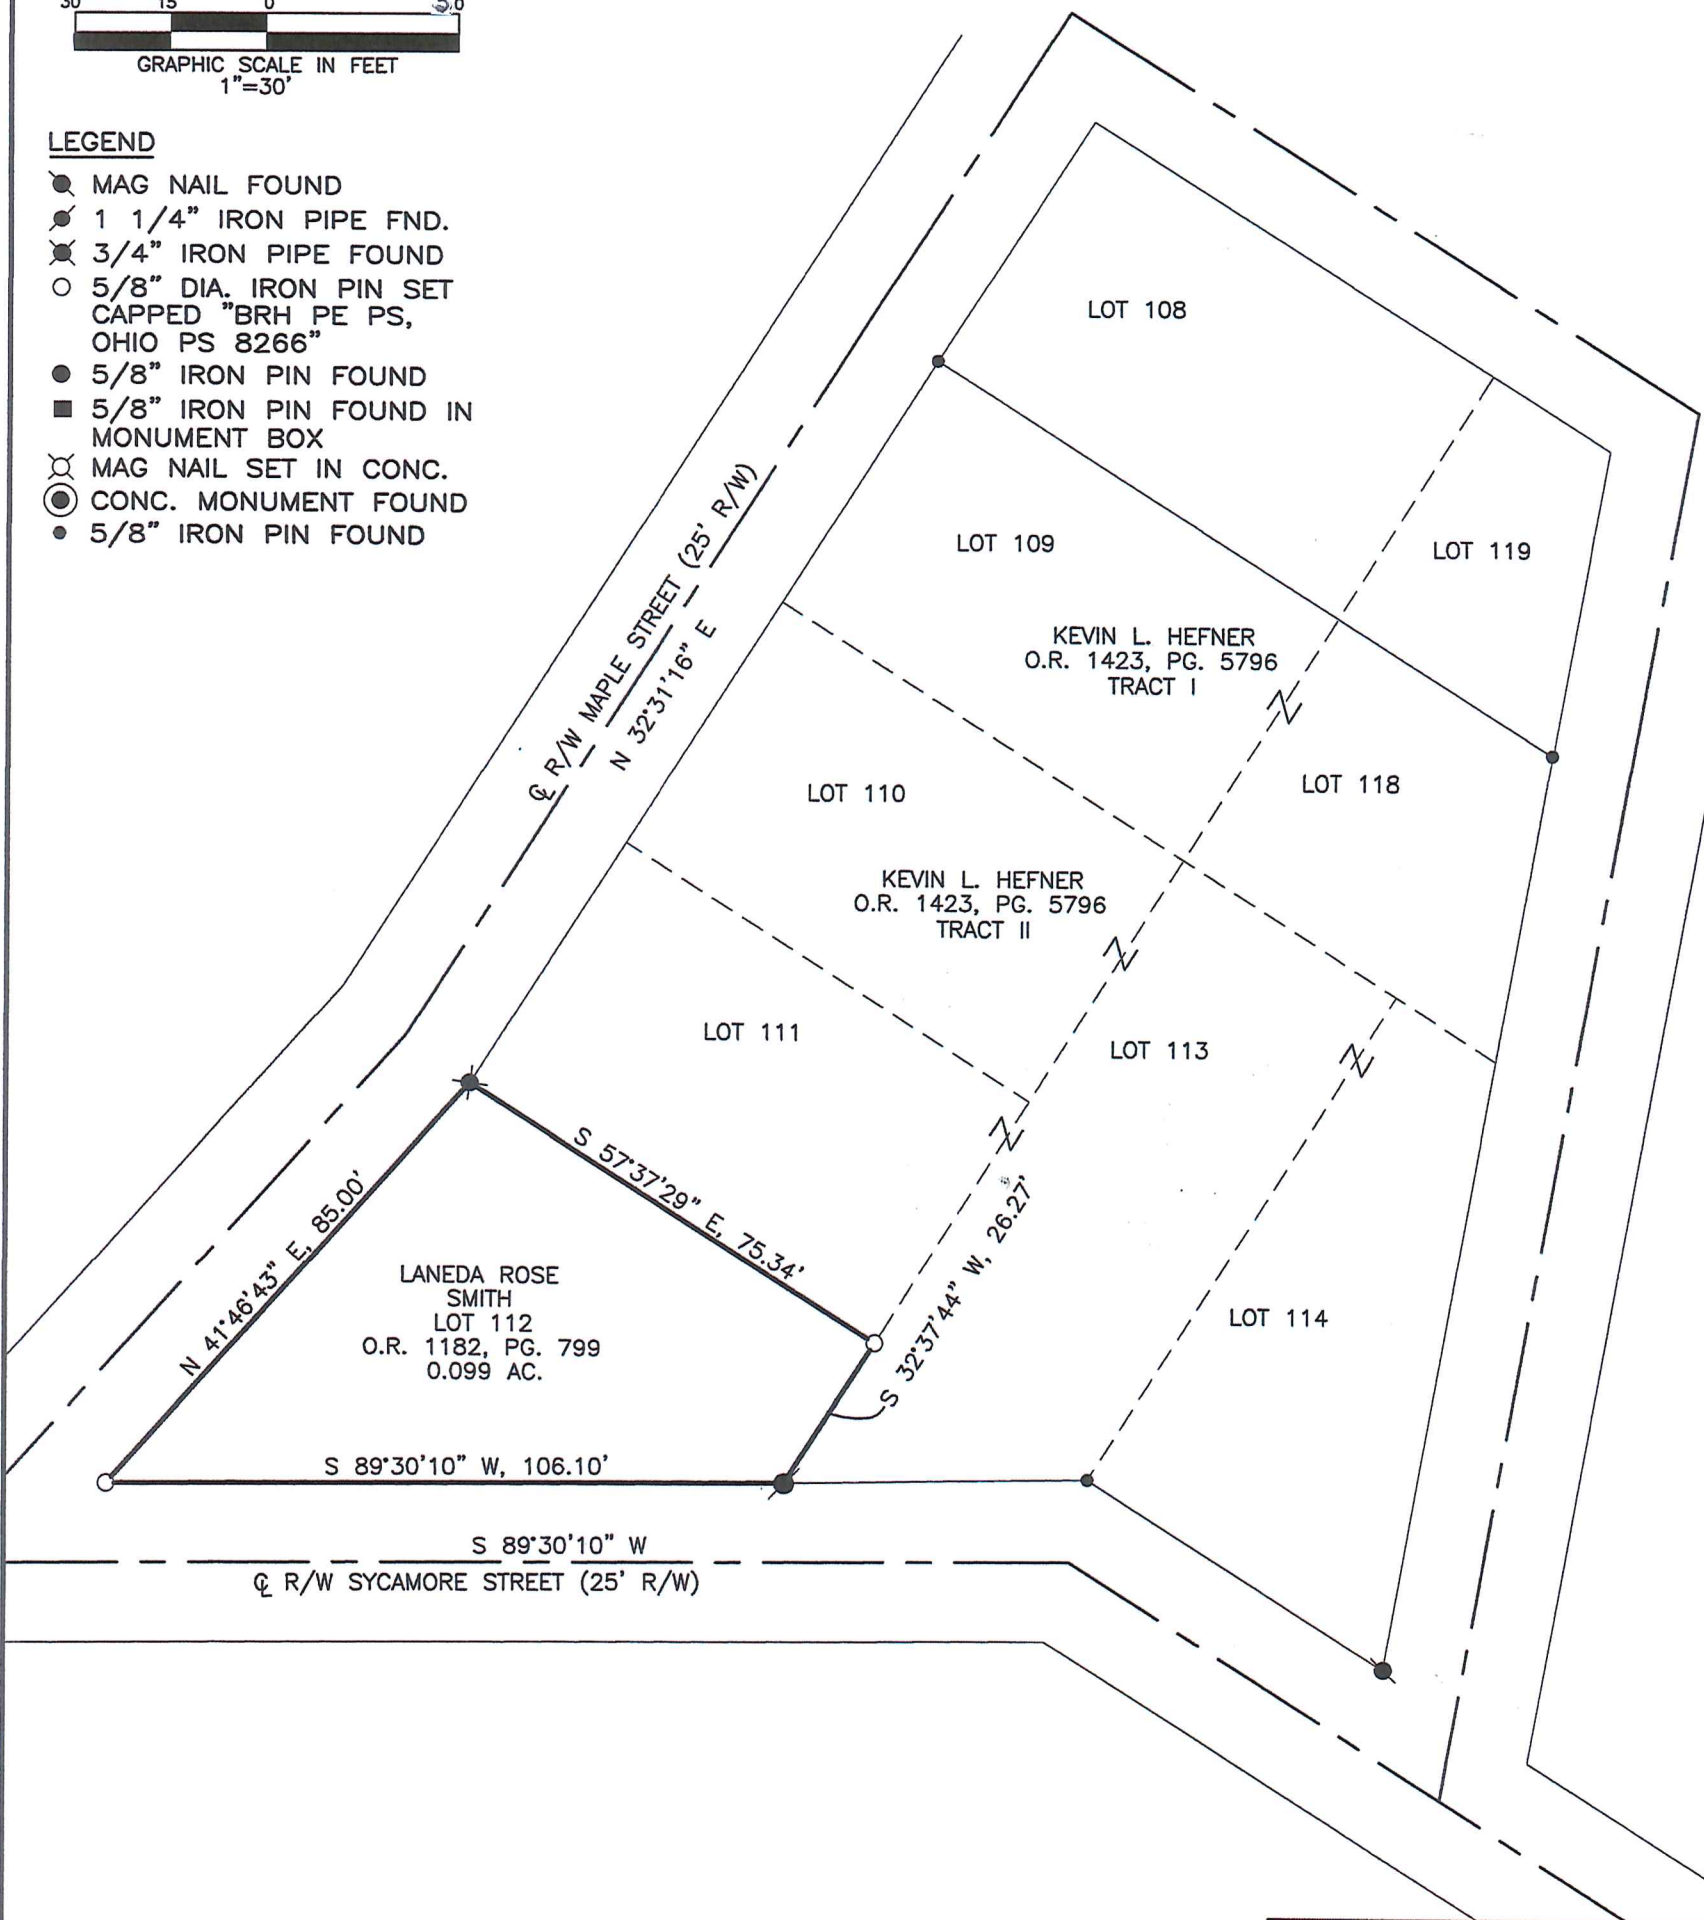

REFERENCES

LOGAN COUNTY
ENGINEER'S SURVEYS:
NO. 2394 NO. 5698
NO. 4851 NO. 8679
J-1

BASIS OF BEARINGS:
BEARINGS ARE BASED ON STATE PLANE
COORDINATES, NAD83, OHIO NORTH ZONE

RETRACEMENT OF LOT 112 OF WATERBURY SUMMER
RESORT IN WASHINGTON TWP. FEBRUARY 9, 2025



Britt R. Havenar
BRITT R. HAVENAR, P.E., P.S.
OHIO REGISTERED PROFESSIONAL SURVEYOR #8266
HAVENAR ENGINEERING & SURVEYING, INC.
AMY L. HAVENAR, P.E.
BRITT R. HAVENAR, P.E., P.S.
10860 SIDNEY-FREYBURG ROAD
SIDNEY, OHIO 45365
(937) 492-7408
EMAIL: abhavenar@embarqmail.com