

L2

L3

L4

L5

L6

L6

L5

L4

$\frac{1}{2}$ " Plate

16" WF 40


4-5"x12"

12 Panels @ 10'-2 $\frac{1}{8}$ " = 122'-1 $\frac{1}{2}$ "

135'-4 $\frac{3}{8}$ " % of Floor

LONGITUDINAL SECTION - AFTER STRENGTHENING

Scale  $\frac{3}{16}$ " = 1'-0"

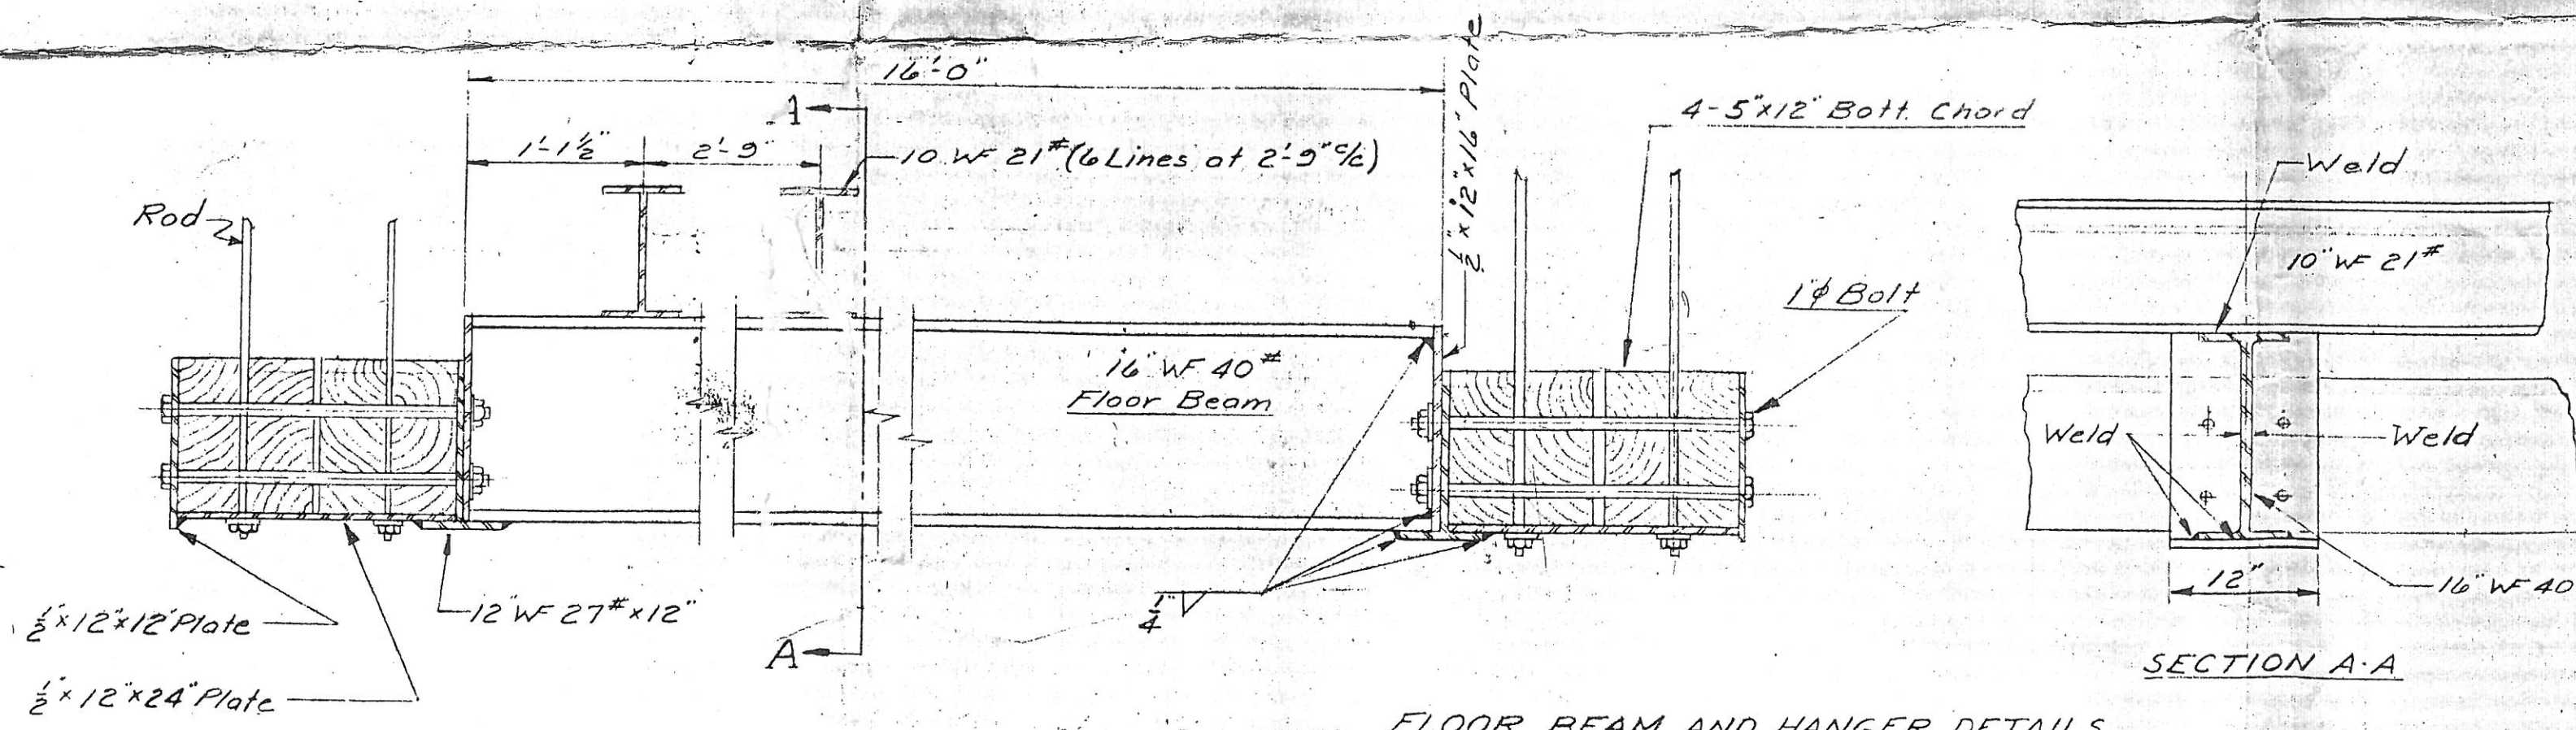

FLOOR BEAM AND HANGER DETAILS

Scale 1" = 1'-0"