


PLAT OF
NELSON'S
SUBDIVISION
Bellefontaine, O.

1448
INDEXED ON MAP

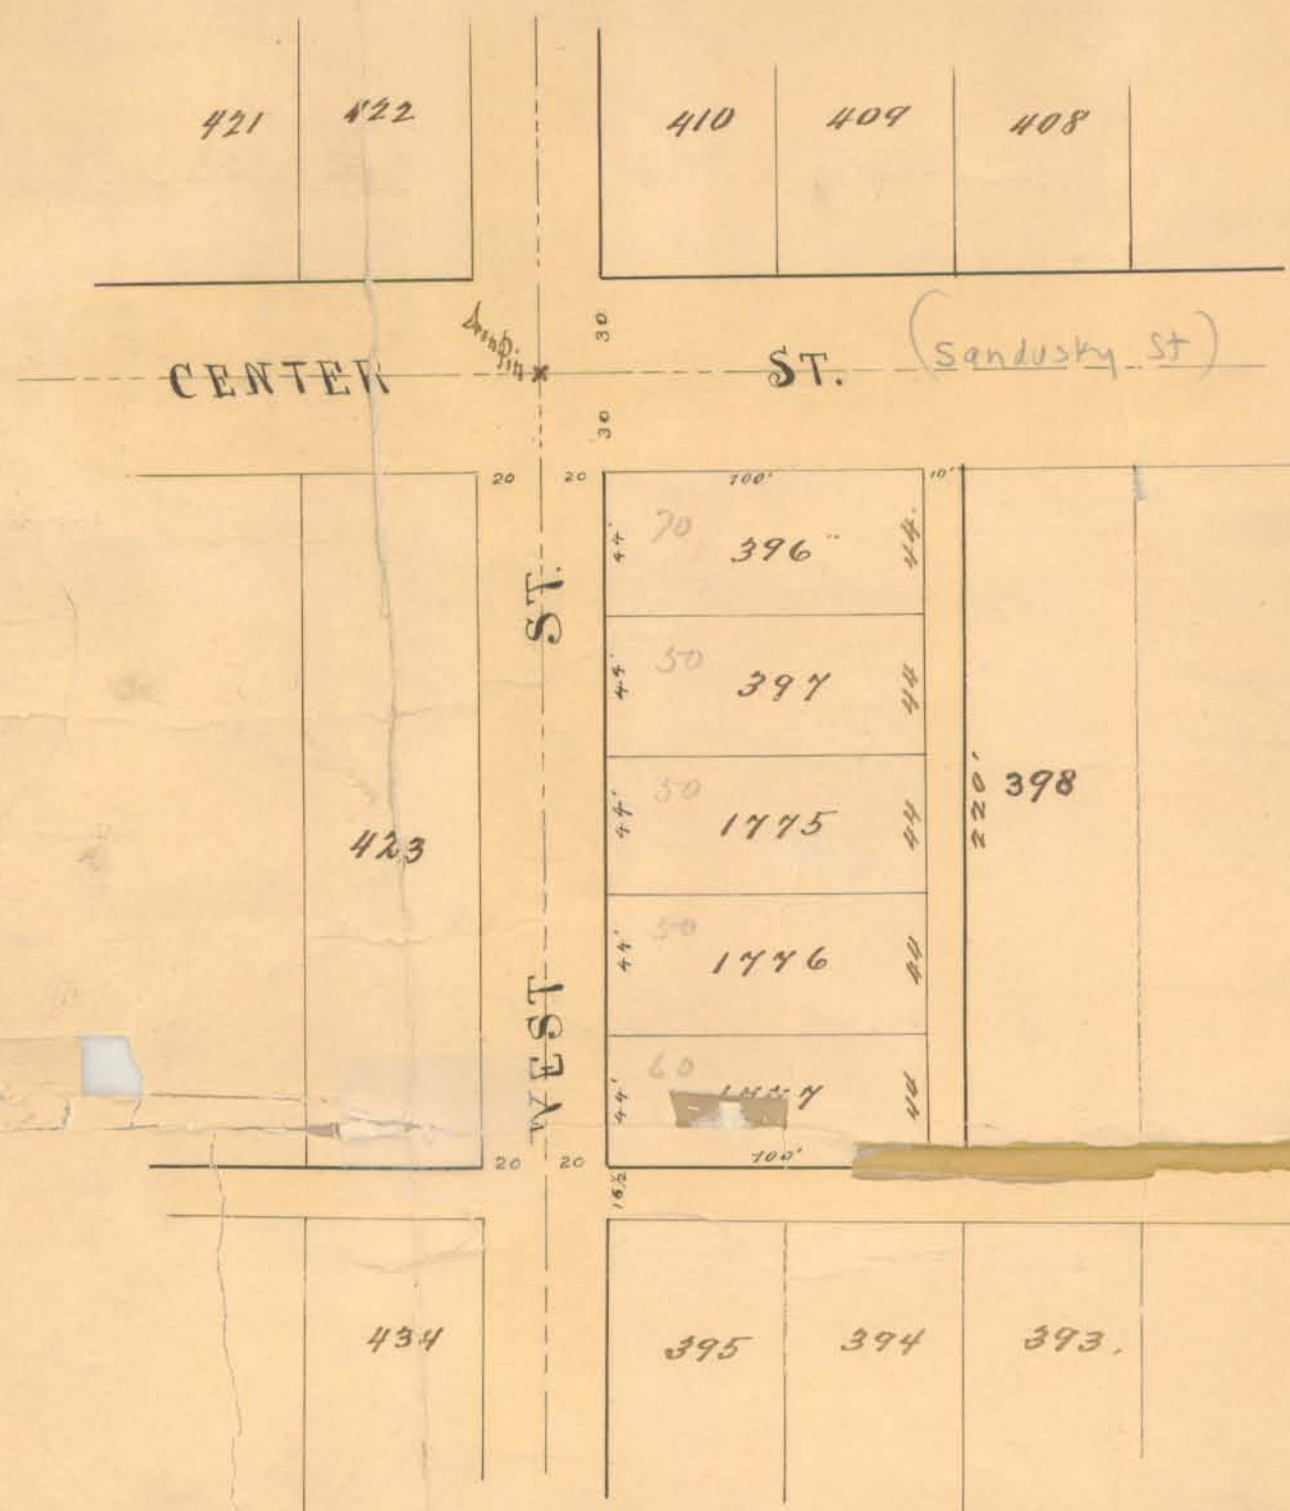

Surveyor's Certificate: I the undersigned do hereby certify that the annexed plat is a true and correct representation of W. S. Nelson's subdivision of in lots No 396 and 397 of the western addition to Bellefontaine Ohio. The same lots being 55 feet front by 220 feet deep, and is now subdivided into five lots forty four feet front, by one hundred feet deep, and one Alley ten (10) feet wide, extending across the rear of said lots, and from Centre Street, to the E & W Alley directly south of said centre street, all streets are as indicated in the Western addition, and marked with iron pin as shown. Wilbur A. Ginn, Engineer.

Dedication: I, W. S. Nelson proprietor, do hereby certify, that the annexed plat is a correct representation of My subdivision of, in lots No 396 & 397 as subdivided by Engineer Wilbur A. Ginn, and under My direction, May 9th A.D. 1893. Said plat consists of 5 lots numbered 396, 397, 1775, 1776 & 1777 in the Western Addition to Bellefontaine Ohio, and one ten (10) foot alley along the rear end of said lots, which said Alley I hereby dedicate to the public forever for the use and purposes as stated, in testimony whereof I hereunto subscribe My name.
W. S. Nelson

Acknowledgment State of Ohio, Logan County S.S. Be it remembered that on the 9th day of May A.D. 1893. Before Me a Notary Public in and for said Co personally came W. S. Nelson the proprietor of the above described Addition and acknowledges the signing and sealing of the above to be his voluntary act and deed for the use and purposes as herein set forth. In testimony whereof I hereunto subscribe My name and affix My official seal.

Geo. Dr. Emerson
Notary Public,
for Logan Co Ohio

We the undersigned Mayor, and Clerk of the incorporated Village of Bellefontaine Ohio, do hereby certify that the annexed plat was duly accepted by ordinance passed at the regular meeting held at Bellefontaine Council Chamber May 23rd A.D. 1893, by the Council for the aforesaid Village
J. L. Smith Clerk. A. L. Wright Mayor

Transferred June 7th 1893. Christie Williams, Auditor.

Approved & Attest:
Geo. Dr. Emerson
Recorded for Record June 7th 1893, at 5 o'clock, P.M.
Recorded June 7th 1893,
William Blough, Recorder.

Plat Commission

A-55