


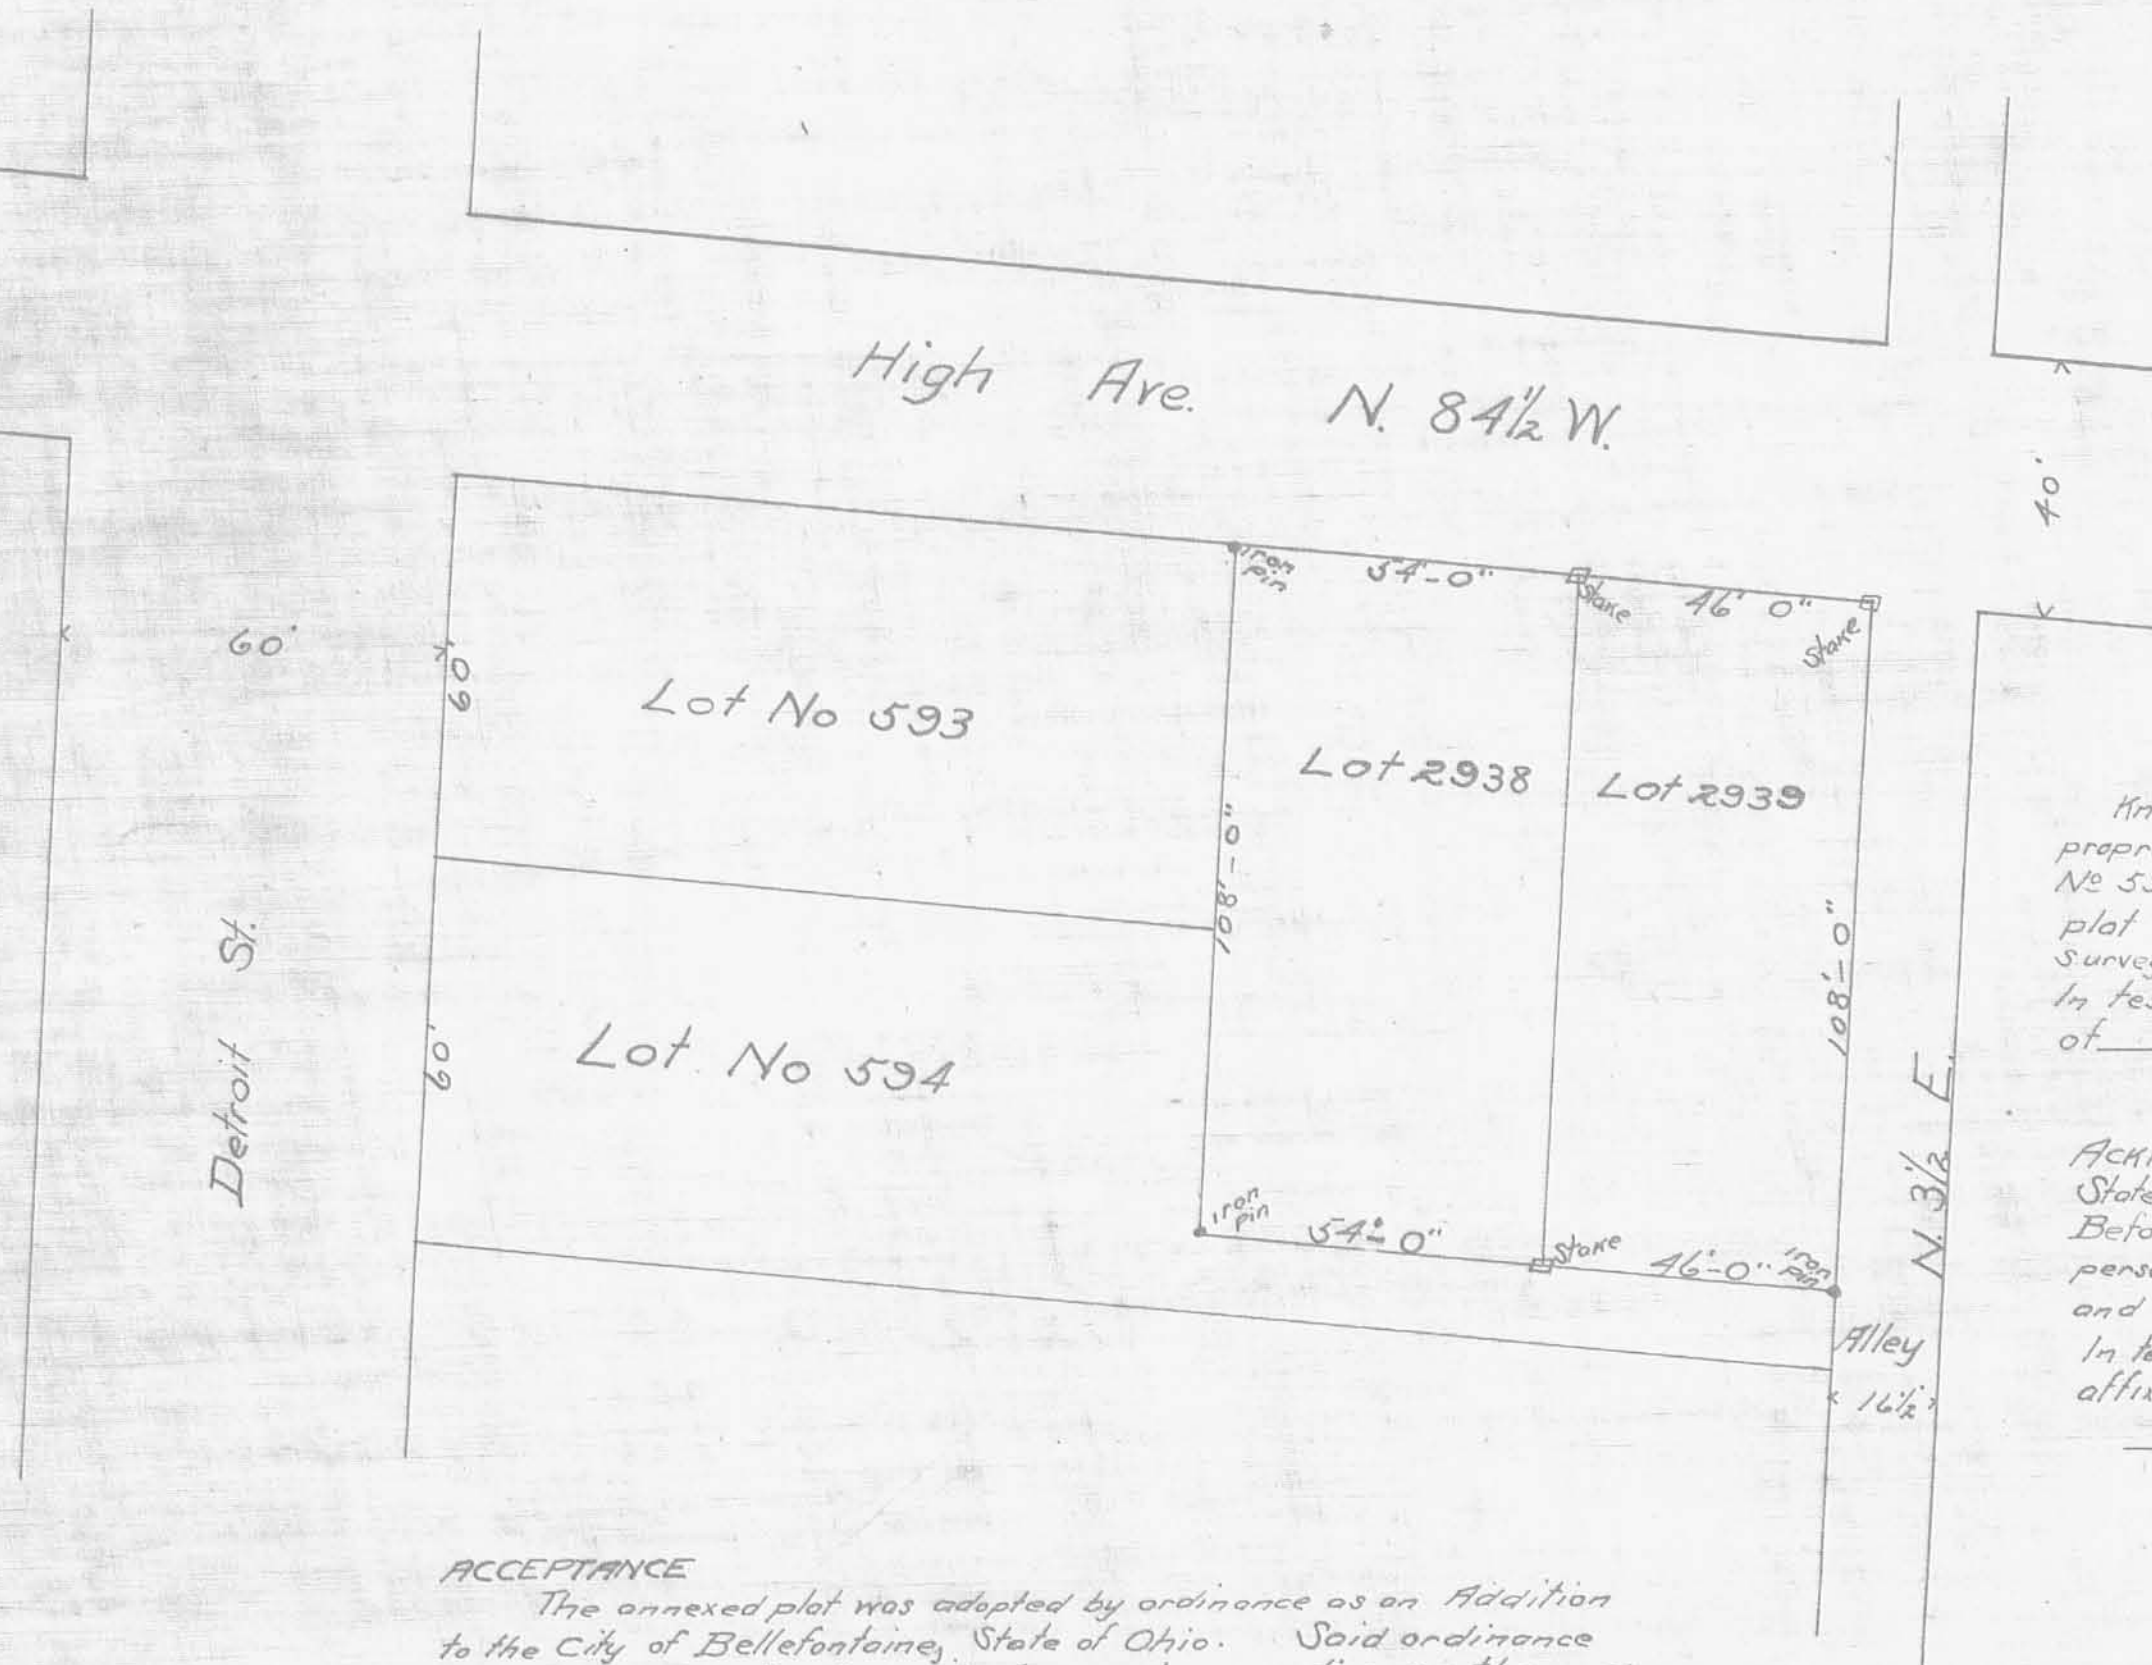

SURVEYORS CERTIFICATE

I, the undersigned Surveyor, do hereby certify that the annexed plat is a correct representation of H.N. Thomas' sub division of part of Lots No 593 and 594, Powell's 2nd Addition to Bellefontaine, Ohio, as surveyed by me June 16, 1917 at the instance of the proprietor.

Oliver Pichey
Dep. Co. Surveyor

Know all men by these presents, that I the undersigned proprietor of H.N. Thomas' Sub Division of part of Lots No 593 and 594, do hereby certify that the annexed plat is a true representation of said Sub-Division as surveyed for me, under my direction, by Oliver Pichey. In testimony whereof I hereunto set my hand this _____ day of _____ 1917

ACKNOWLEDGEMENT

State of Ohio, Logan County, S.S.
Before me a notary public, in and for said County and State, personally came H.N. Thomas, the signer in the foregoing and acknowledged the same to be his voluntary act. In testimony whereof I have hereunto set my hand and affixed my official seal this _____ day of _____ 1917

Notary Public.

ACCEPTANCE

The annexed plat was adopted by ordinance as an Addition to the City of Bellefontaine, State of Ohio. Said ordinance was passed by the Council at a regular meeting on the _____ day of _____ A.D. 1917

Mayor _____ Clerk.

Pres. of Council

AUDITORS OFFICE

Transferred this _____ day of _____ 1917

Auditor of Logan County, O.

RECORDERS OFFICE

Received for record this _____ day of _____ 1917
Recorded this _____ day of _____ 1917

Recorder of Logan Co. O.

SCALE: 1" = 30'

**H.N. THOMAS' SUB-DIVISION LOTS
No 593 AND 594**

1282

INDEXED ON MAP