


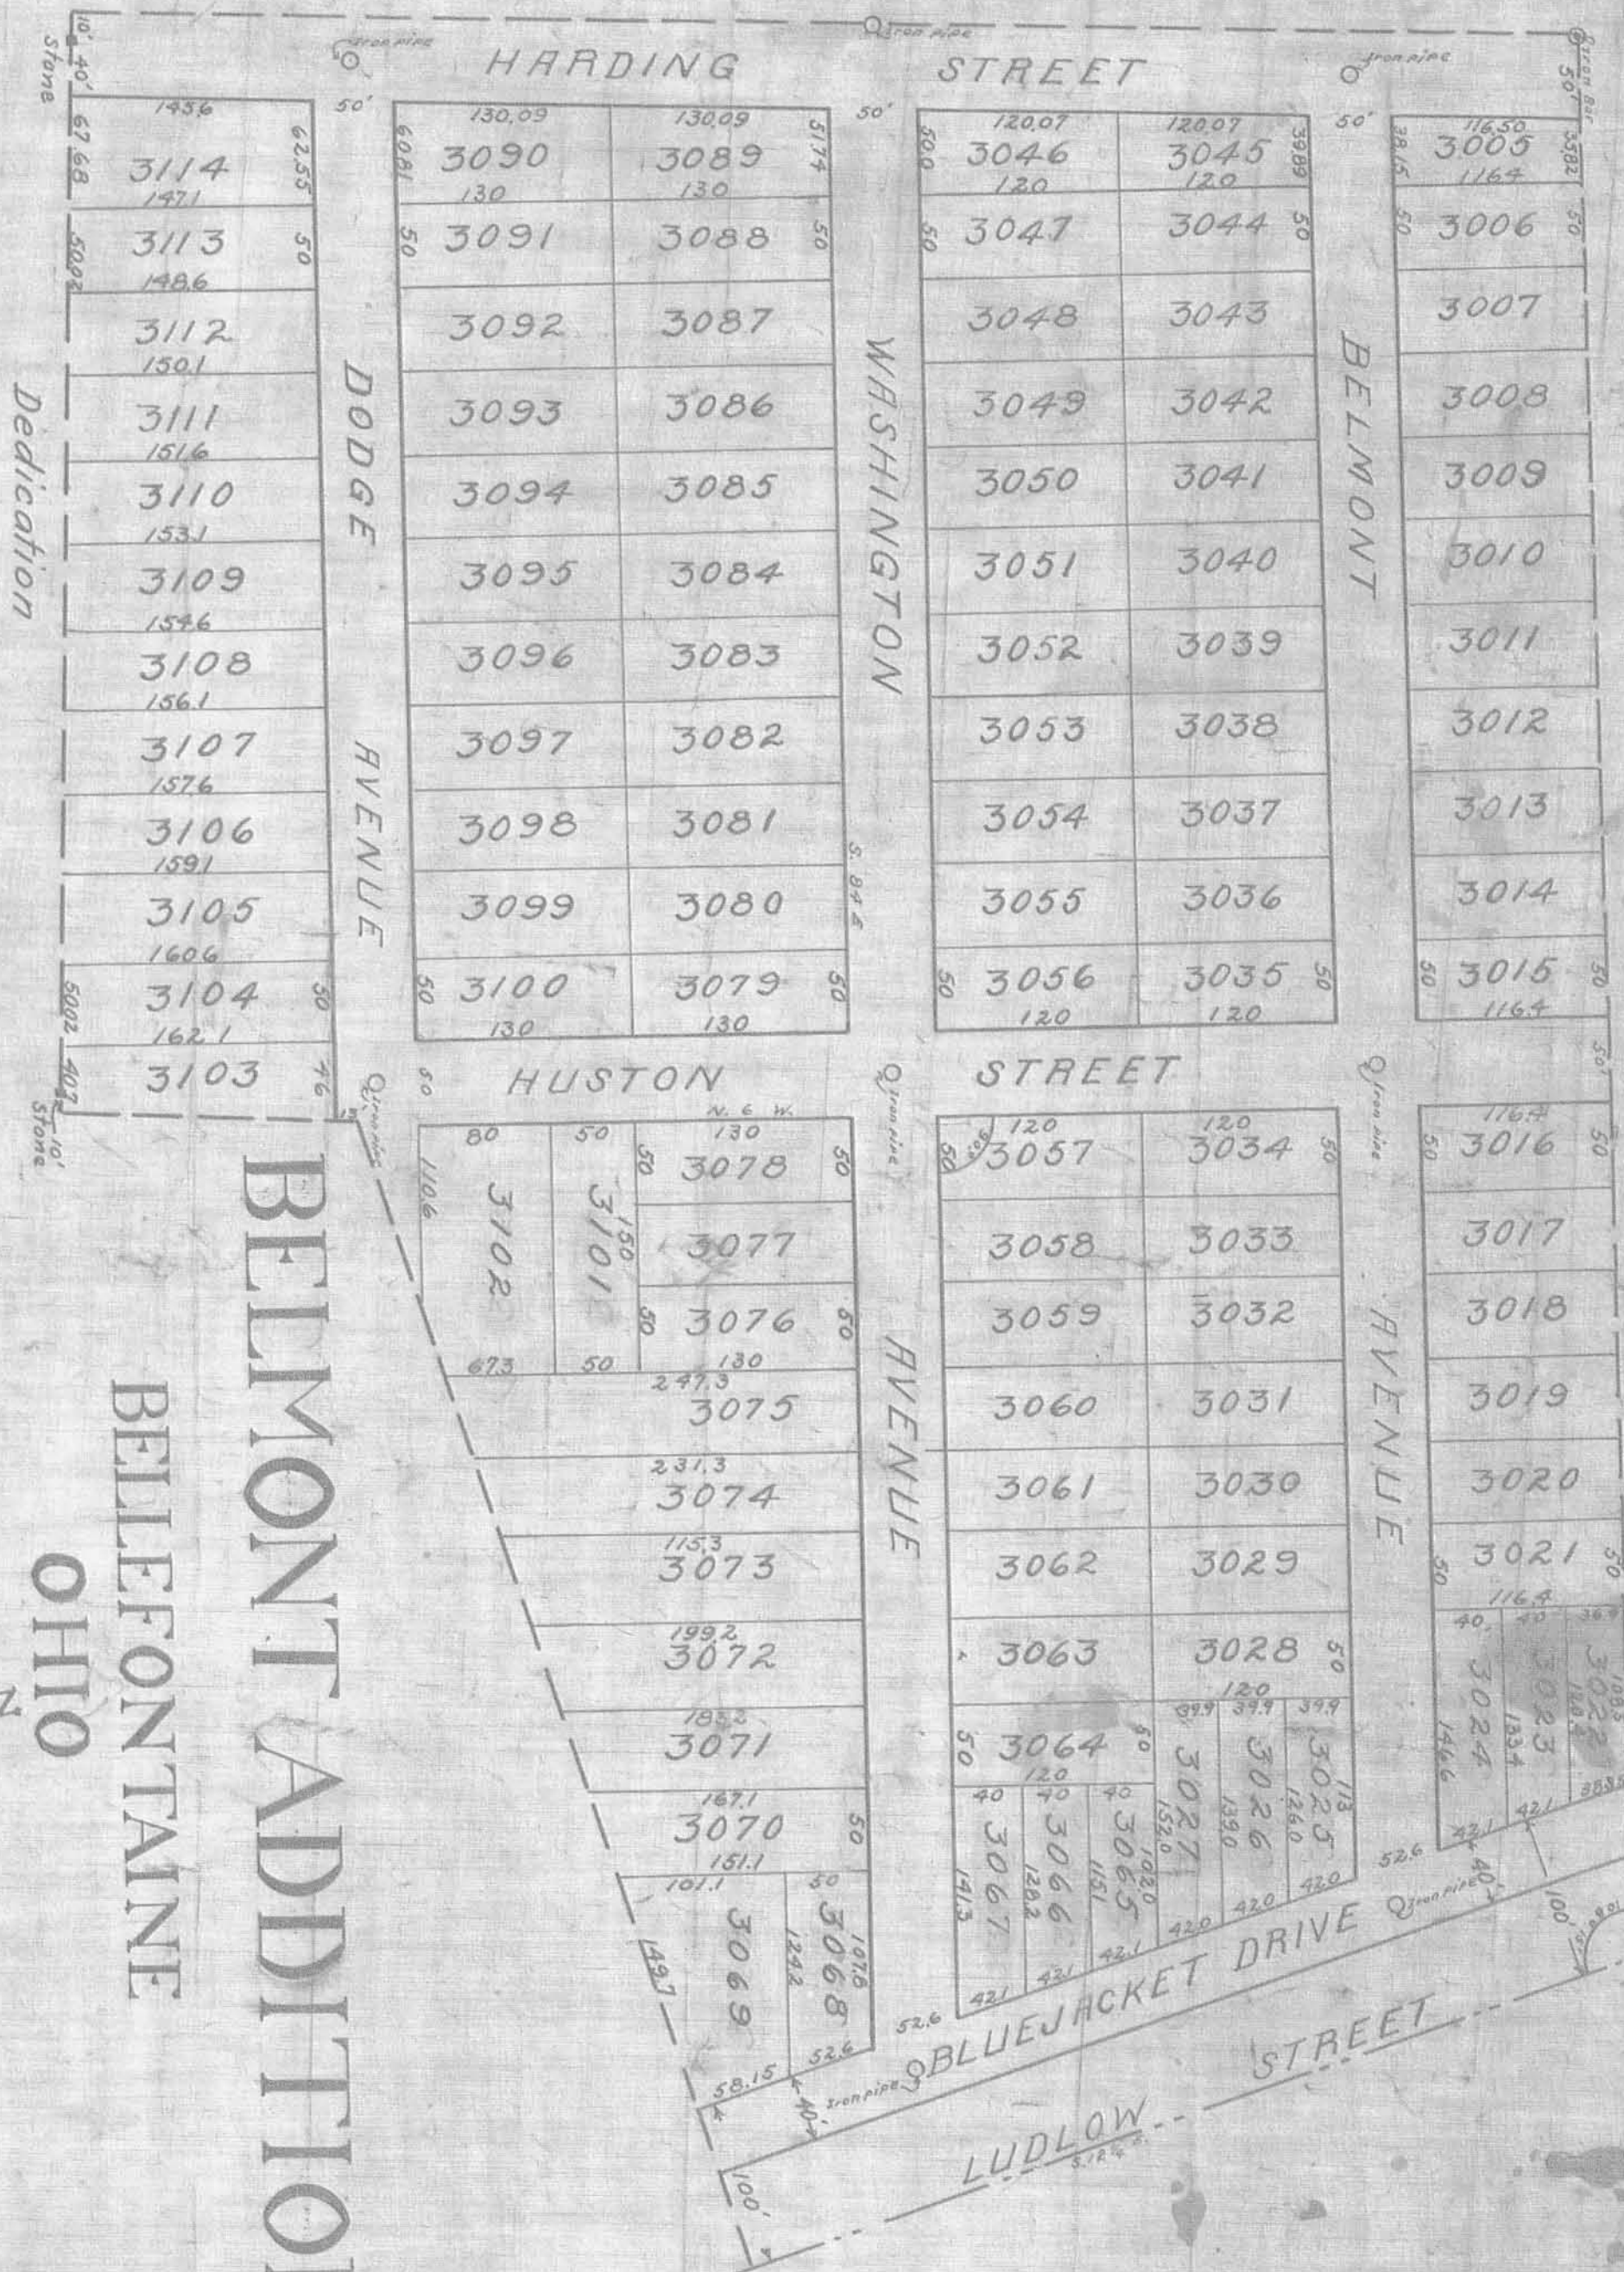

BELMONT ADDITION **BELLEFONTAINE** **OHIO**

Dedication

Know all men by these presents: That I, the undersigned proprietor of the Belmont Addition to the City of Bellefontaine, and State of Ohio, do hereby certify, that the annexed plat is a true representation of said Addition as surveyed and platted for me and under my direction by W.H. Montgomery and that I do hereby dedicate to the public use and convenience forever the streets as the same are shown upon said plat.

In testimony whereof, the said owner has hereunto set his hand this 7th day of May A.D. 1921.

Signed in the presence of us:

W.H. Montgomery

Be it remembered, that on this 7th day of May

in the year of our Lord one thousand nine hundred and twenty one before me, a Notary Public in and for said County, personally came *W.H. Montgomery* the signer of the foregoing dedication and acknowledged the signing thereof to be his voluntary act for the uses and purposes therein mentioned.

In testimony whereof, I have hereunto subscribed my name and affixed my Official seal on the day and year last aforesaid.

Notary Public in and for said County.

Surveyors Certificate

The annexed plat is a correct representation of the Belmont Addition to Bellefontaine Ohio, as surveyed and platted by me, April 26, 1921.

W.H. Montgomery
Dep. Surveyor

Acceptance

The annexed plat was adopted by ordinance as an Addition to the City of Bellefontaine, State of Ohio, said ordinance was passed by the Council at a regular meeting on the 24 day of May A.D. 1921.

Edward W. Weller
Clerk
President of Council.

Auditors Office, Logan County, Ohio.

The within plat transferred the 2nd day of June, 1921.

M. M. Gabel
Auditor, Logan Co. Ohio.

Recorders Office, Logan County, Ohio.
Received for record at 1:30 o'clock P.M. on the 2nd day of June, A.D. 1921. Recorded June 6, 1921.
In volume Book B, Page 40.

R.M. Painter
Recorder, Logan Co. Ohio.