


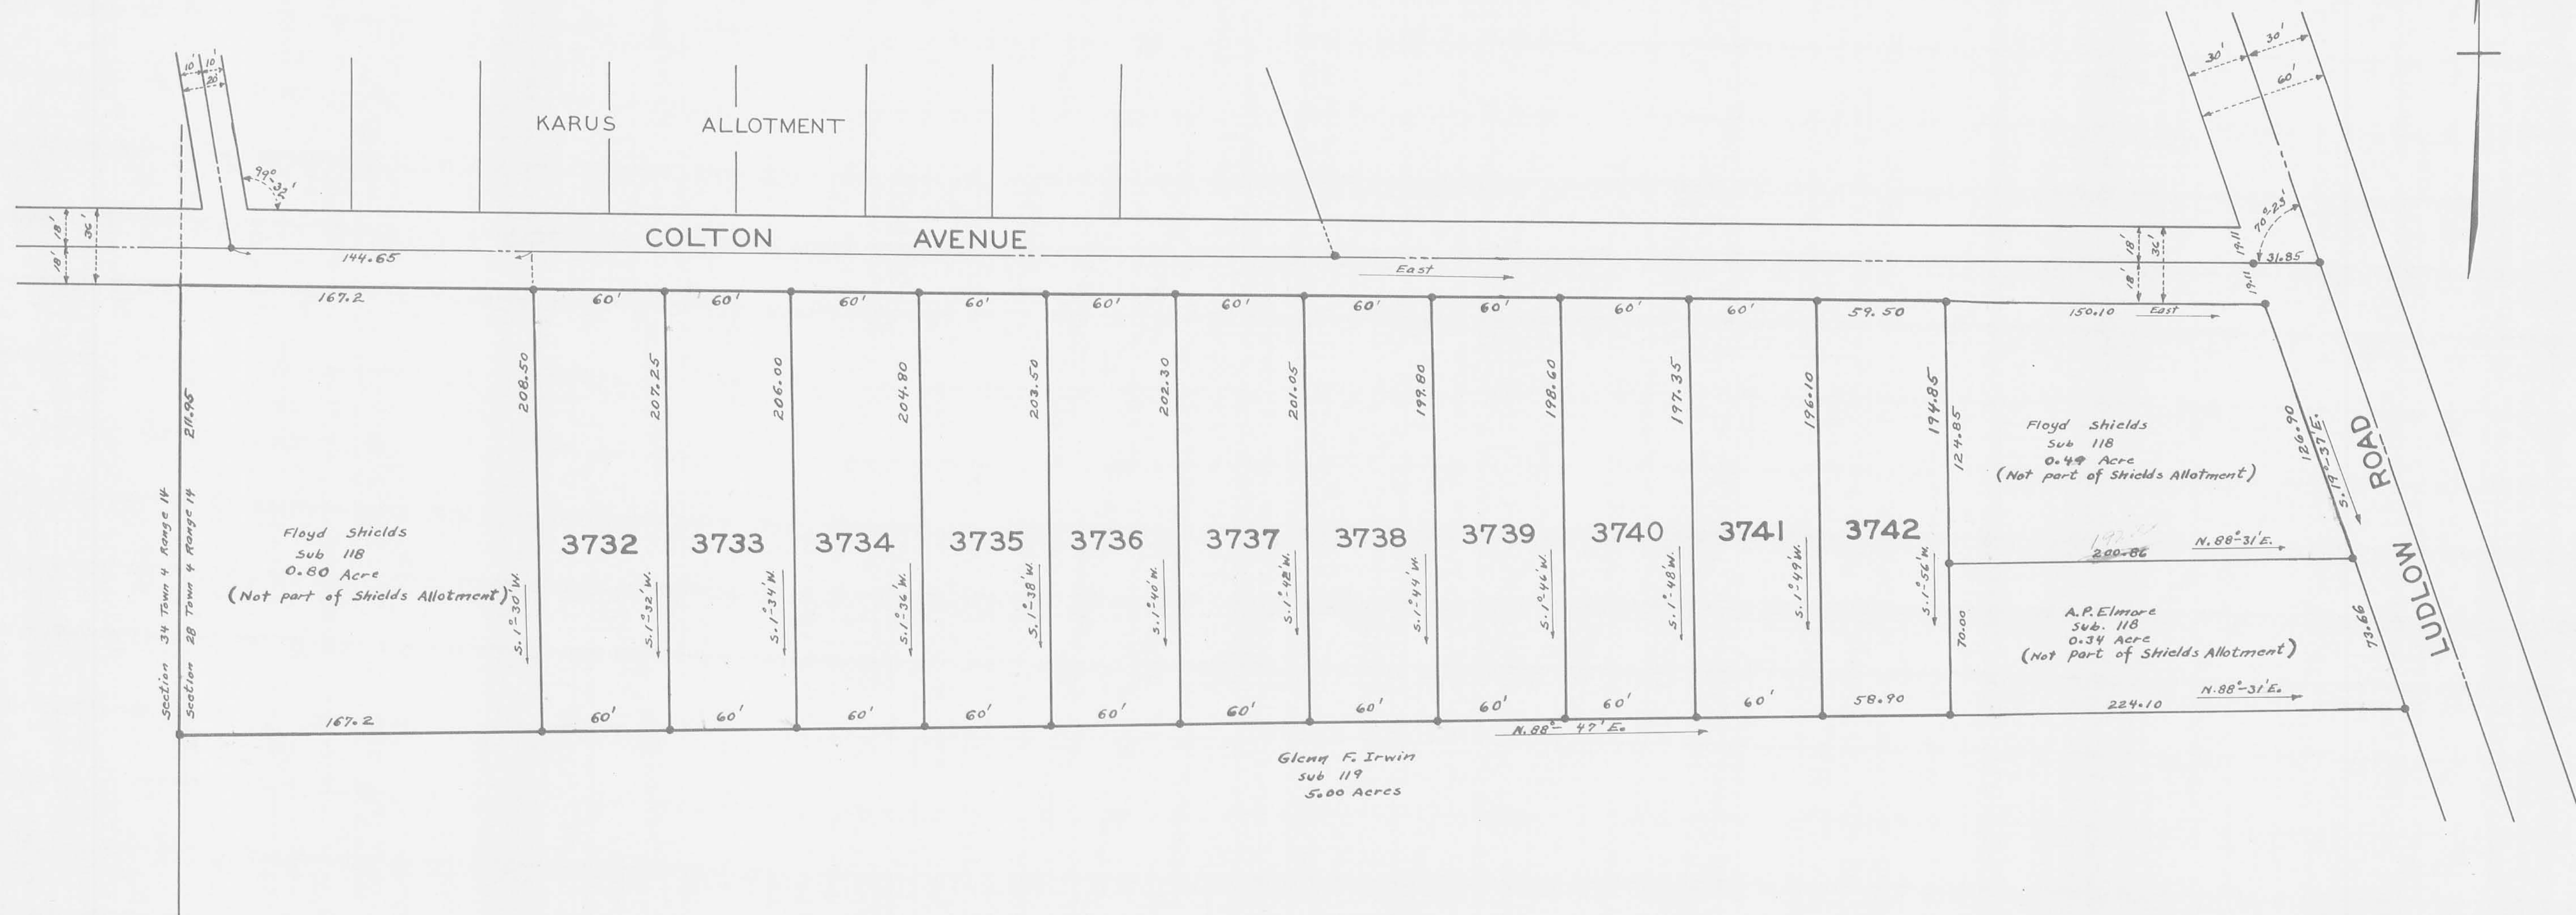

SURVEYORS CERTIFICATE

This Plat correctly shows SHIELDS ALLOTMENT in Section 28 Town 4 Range 14 in Bellefontaine, Ohio. All measurements are in feet and tenths. Area in the eleven lots is 3.05 acres. Surveyed February 1953

Foster F. Wright
Registered Surveyor No. 1673

DEDICATION

Know all men by these presents that Floyd Shields proprietor of the land indicated on the accompanying plat has authorized the laying out of the same.

Foster F. Wright Floyd Shields
Witness Andrew P. Elmore
Witness

STATE OF OHIO COUNTY OF LOGAN SS:

Be it remembered that on the 7 day of February in the year one thousand nine hundred and fifty three before me a Notary Public in and for said County came Floyd Shields grantor in the foregoing dedication and acknowledge the signing to be his voluntary act.

Harry E. Travis
Notary Public
Logan County, Ohio
HARRY E. TRAVIS, Notary Public
My Commission Expires February 19, 1955

ACCEPTANCE

The annexed plat was adopted by Ordinance Number 2124 at the regular meeting of Council on the 9 day of March 1953

Harry C. Weaver
Clerk
Edwin C. Fowler
President of Council

AUDITORS OFFICE LOGAN COUNTY OHIO

The lots shown were transferred the 13th day of March 1953 A.D.

Francis D. Longbrake
Auditor of Logan County
By F. H. Moore, Dep. Auditor.

RECORDERS OFFICE LOGAN COUNTY OHIO

Received for record at 2:25 P.M. the 13th day of March 1953
Recorded MARCH 18 1953 in Vol. C Book 3 Page 82

Lawrence L. Strauss
Recorder of Logan County Ohio.

SHIELDS ALLOTMENT

BELLEFONTAINE LAKE TOWNSHIP

LOGAN COUNTY OHIO

SECTION 28 TOWN 4 RANGE 14

FEBRUARY 1953 1" = 40'

FOSTER F. WRIGHT
ENGINEER

