


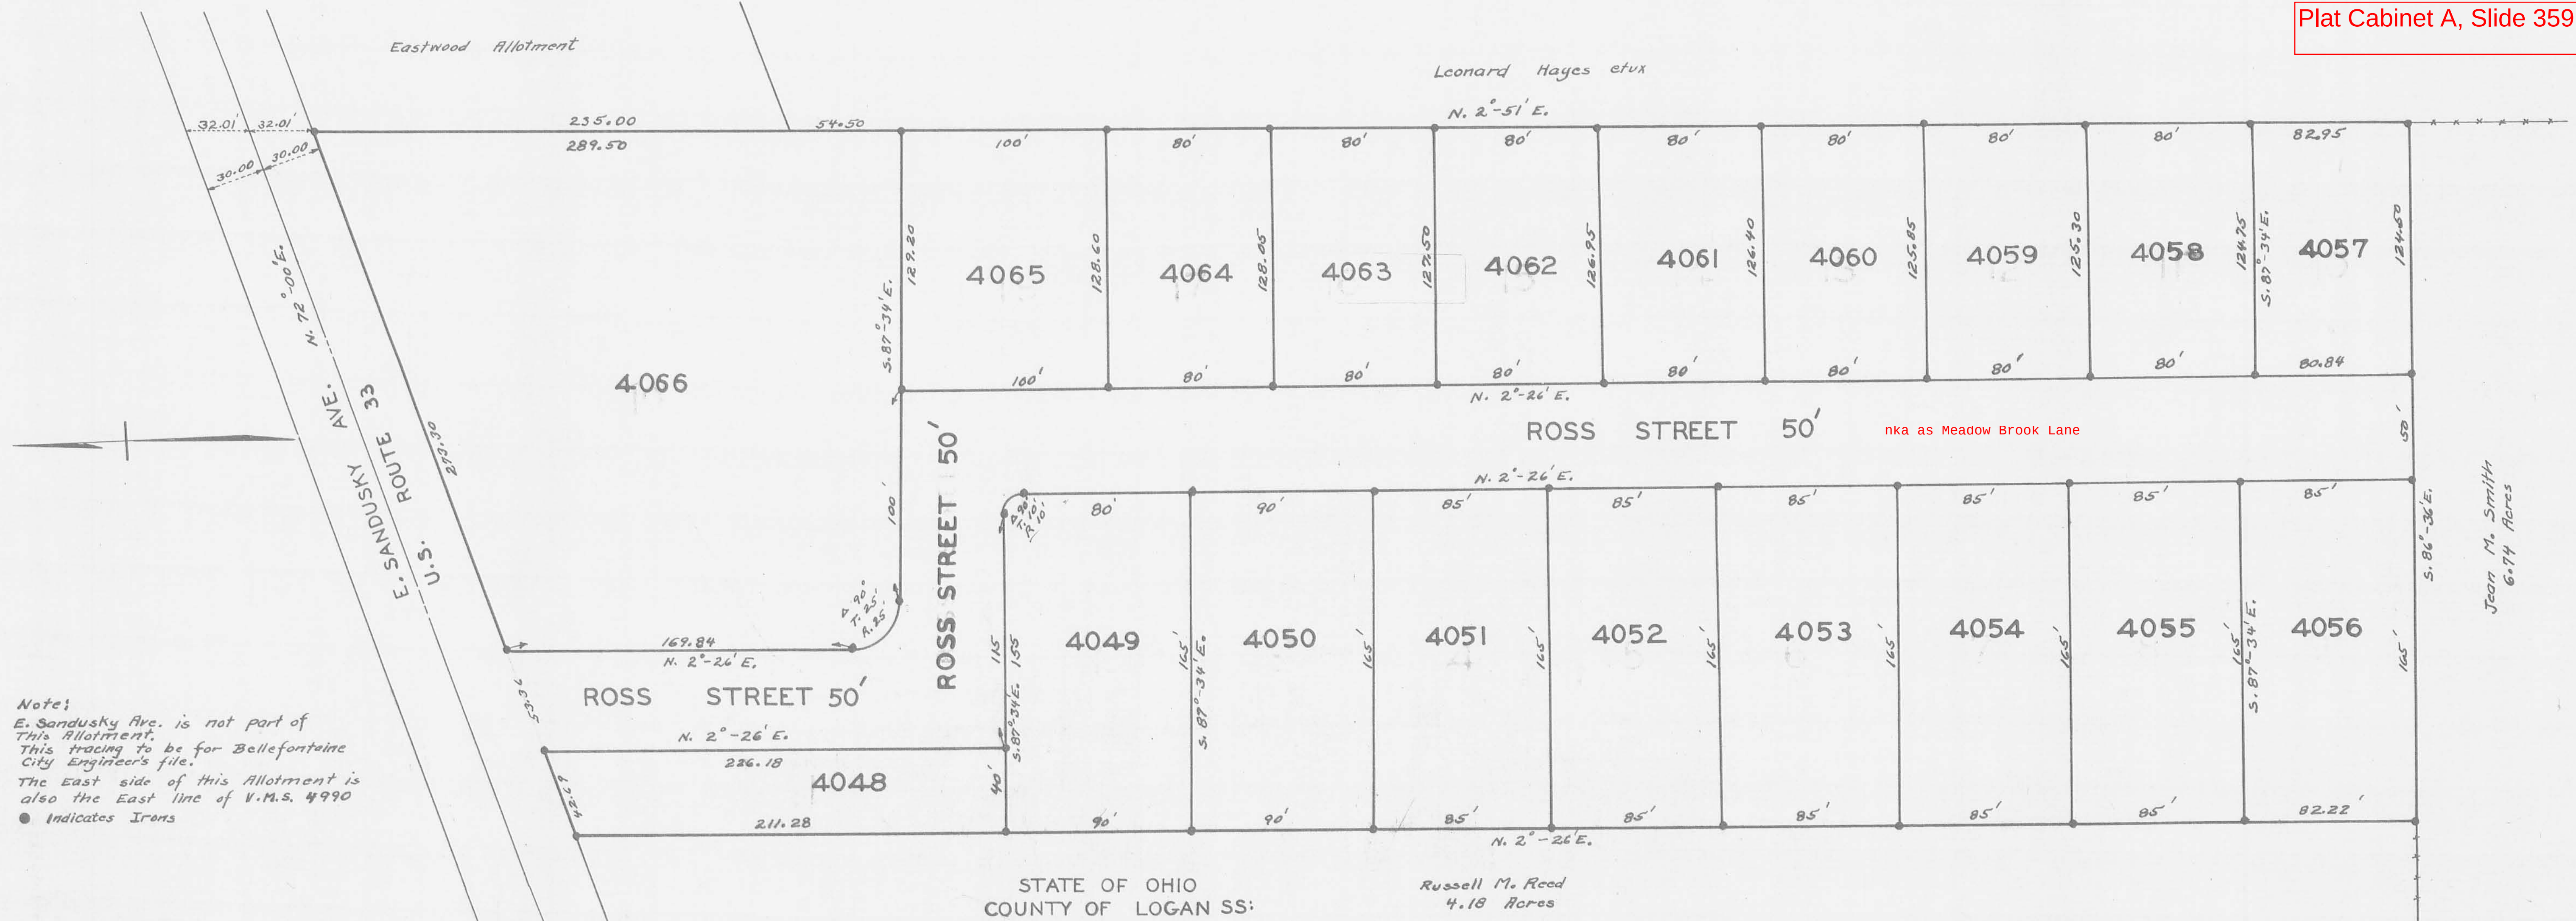

Note:
E. Sandusky Ave. is not part of
this Allotment.
This tracing to be for Bellefontaine
City Engineer's file.
The East side of this Allotment is
also the East line of V.M.S. 4990
● Indicates Irons

SURVEYORS CERTIFICATE

This Plat correctly shows CLAPSADDE ALLOTMENT
in V.M.S. 4990 Bellefontaine, Lake Township,
Logan County Ohio. All measurements are in
feet and tenths. The area of the Lots is
6.33 acres. The area of the Street is 1.26
acres, making a total of 7.59 acres

Foster F. Wright
Registered Surveyor No. 1673

DEDICATION

Know all men by these presents that Ross W. Clapsaddle
and Mary E. Clapsaddle proprietors of the land indicated
on the accompanying plat have authorized the laying out
of the same. The street shown is dedicated to the Public
use forever.

John B. Kelly Ross W. Clapsaddle
Salome M. Hamblen Mary E. Clapsaddle
John B. Kelly Salome M. Hamblen

ACCEPTANCE

The annexed plat was adopted by
Ordinance Number 2492 at the regular
meeting of Bellefontaine City Council
on the 9th day of September 1957
Paul E. Watson
Clerk of Council
Sam E. Weaver
President of Council

STATE OF OHIO
COUNTY OF LOGAN SS:

Be it remembered that on this 10th
day of August in the year one thousand
Nine Hundred and fifty seven came
Ross W. Clapsaddle and Mary E. Clapsaddle
grantors in the foregoing dedication and
acknowledged the signing to be their
Voluntary act.
Salome M. Hamblen Notary Public
Logan County Ohio
My term expires
Jan. 14 - 1960

Russell M. Reed
4.18 Acres

AUDITORS OFFICE
LOGAN COUNTY OHIO

The lots shown were transferred the
25th day of September 1957
Harold E. Cupina
Auditor of Logan County

RECORDERS OFFICE
LOGAN COUNTY OHIO

Received for record at 1:35 o'clock P.M.
the 25th day of Sept 1957
Recorded Sept 27th 1957
Recorded in Vol. 4D Book 48 Page
Louise L. Strawn
Recorder of Logan County Ohio

CLAPSADDE ALLOTMENT
BELLEFONTAINE - LAKE TOWNSHIP
LOGAN COUNTY OHIO
V.M.S. 4990

JULY 1957
0 40 80
1" = 40'

