


BROOKWOOD ADDITION NO. 2
TO
BELLEFONTAINE OHIO

Plat Cabinet A, Slide 375

V.M.S. 4399
LAKE TOWNSHIP LOGAN COUNTY OHIO

1957
SCALE 1" = 50'

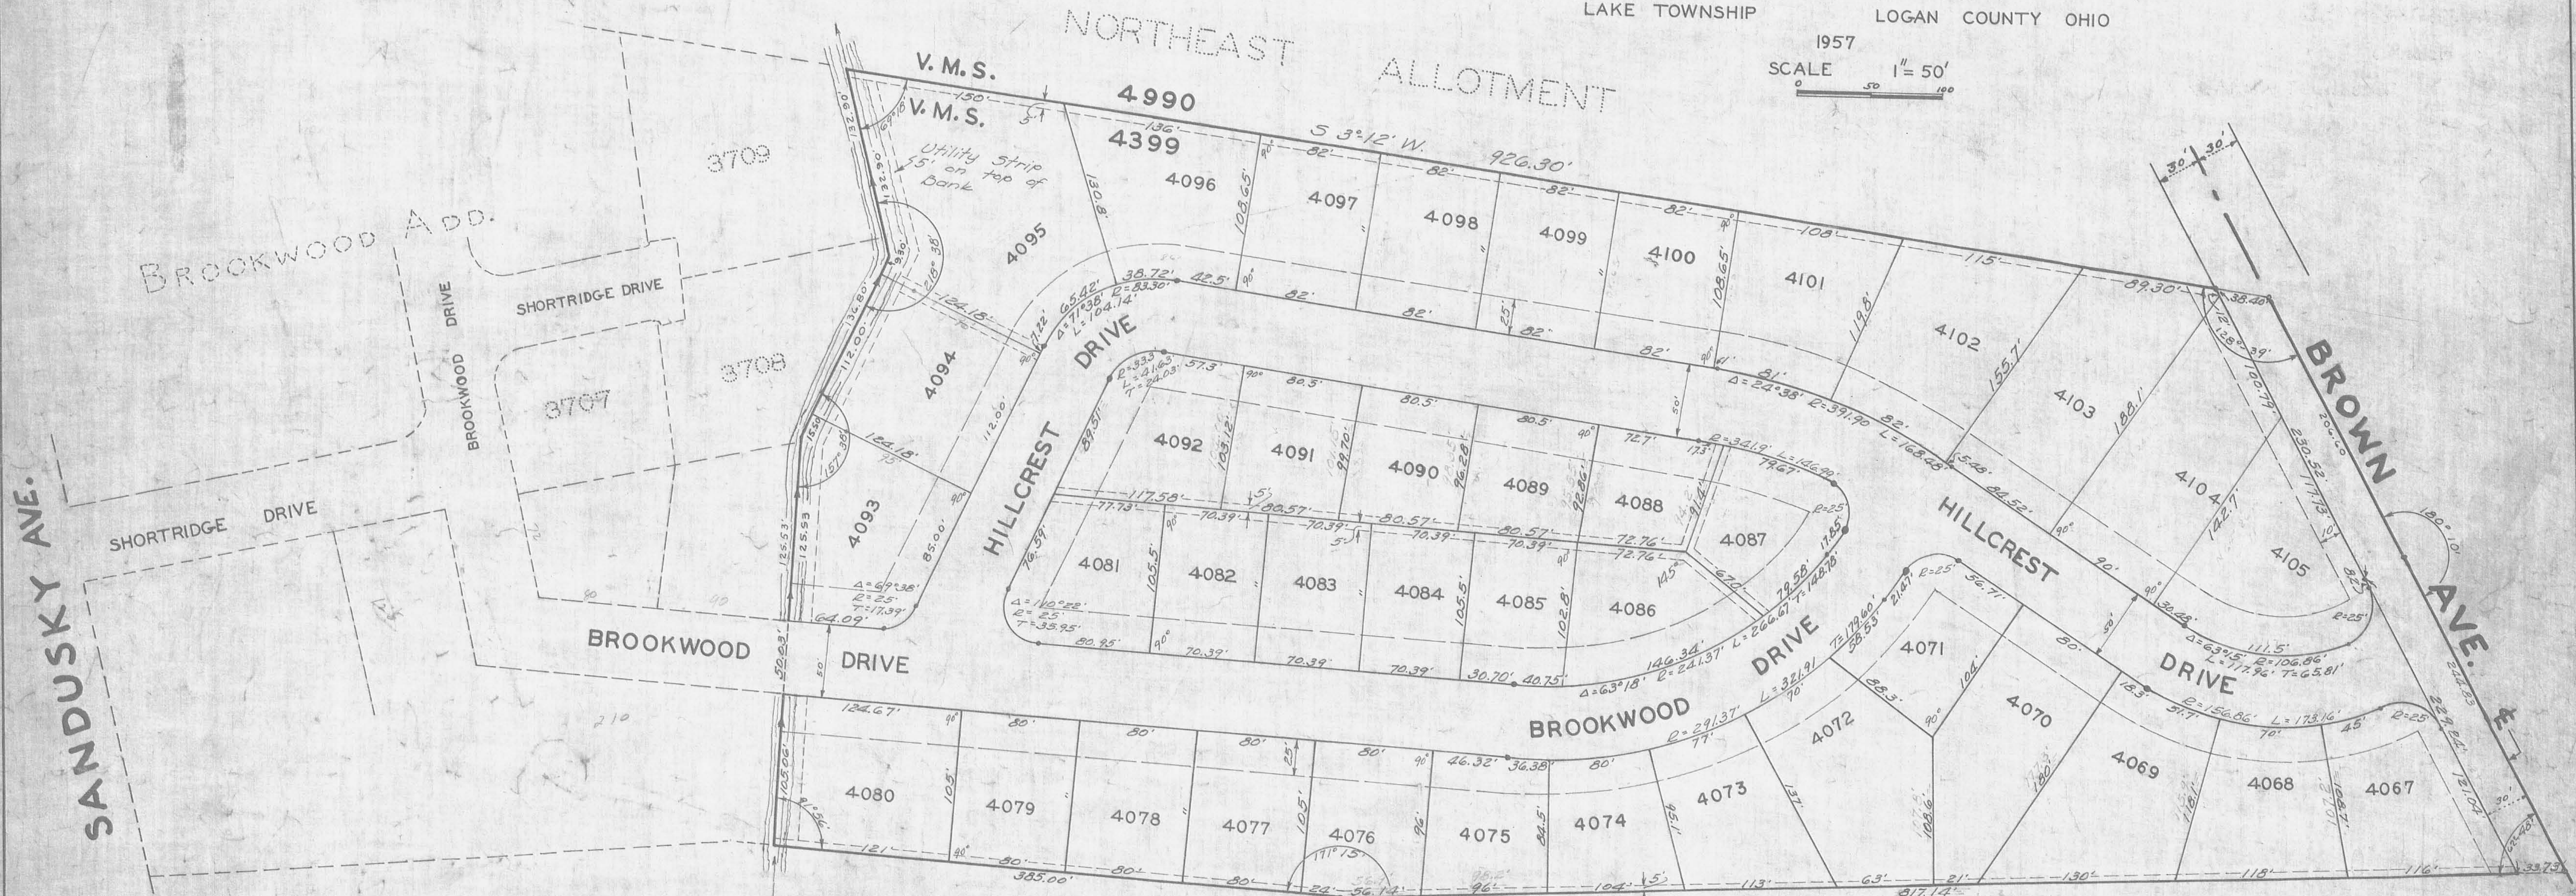

LEGEND:

Lot Lines
Building Set-back
Utility Easement
Iron Pin

SURVEYOR'S CERTIFICATE

The accompanying Plat represents a Subdivision of land in V.M.S. 4399, City of Bellefontaine, Logan County, Ohio.
I hereby Certify that the accompanying plat is a correct representation of BROOKWOOD ADD. NO. 2
Total acres in Allotment with streets 11.69 Acres

James E. Lee
Civil Engineer
Reg. Surveyor No. 1302

Lot shapes & dimensions revised on
March 31, 1959.

Paul E. Mangum
Registered Surveyor #43151

STATE OF OHIO
COUNTY OF LOGAN

BE IT REMEMBERED THAT, on the 23rd day of
~~December~~ in the year of 1957, appeared before
me, A NOTARY PUBLIC, in and for said County,
me, J.W. Brubaker & John A. Patterson, granters in
this dedication, who acknowledged the signing thereof
to be their free and Voluntary and deed of their partnership.

James S. Wesh
NOTARY PUBLIC
Logan County, Ohio
My Commission Expires January 27, 1960

DEDICATION

KNOW ALL MEN BY THESE PRESENTS, that
John A. Patterson & J.W. Brubaker, Proprietors
of this platted land, have authorized the laying out
of same as indicated and do hereby dedicate the drives
to the use of the public.

John A. Patterson
J.W. Brubaker
Witness

Norma M. Walford
12.50 acres.

ACCEPTANCE BY CITY:

The above and foregoing Plat of Brookwood Addition
No. 2 is hereby accepted and approved, subject to the
installation of utilities & pavement in accordance with
existing ordinances. This action taken by motion at
the regular meeting of Council on April 13, 1959.

J.C. Bruchman, Mayor.
Robert L. Stahler, Pres. of Council.
Paul E. Watkins, Clerk of Council.

Final acceptance & approval by Ordinance No. 2662
dated September 28, 1959.

Paul E. Watkins, Clerk of Council.
Robert L. Stahler, Pres. of Council.

Transferred this 23rd day of
November, 1959.
Chas. H. Chamberlain, Jr.
Auditor of Logan County.

Received for record at 2:00 o'clock
P.M. on the 23rd day of November,
1959, and recorded in Plat Book 4
Volume D, Page 65.

Norma L. Shaffer
Recorder of Logan County