


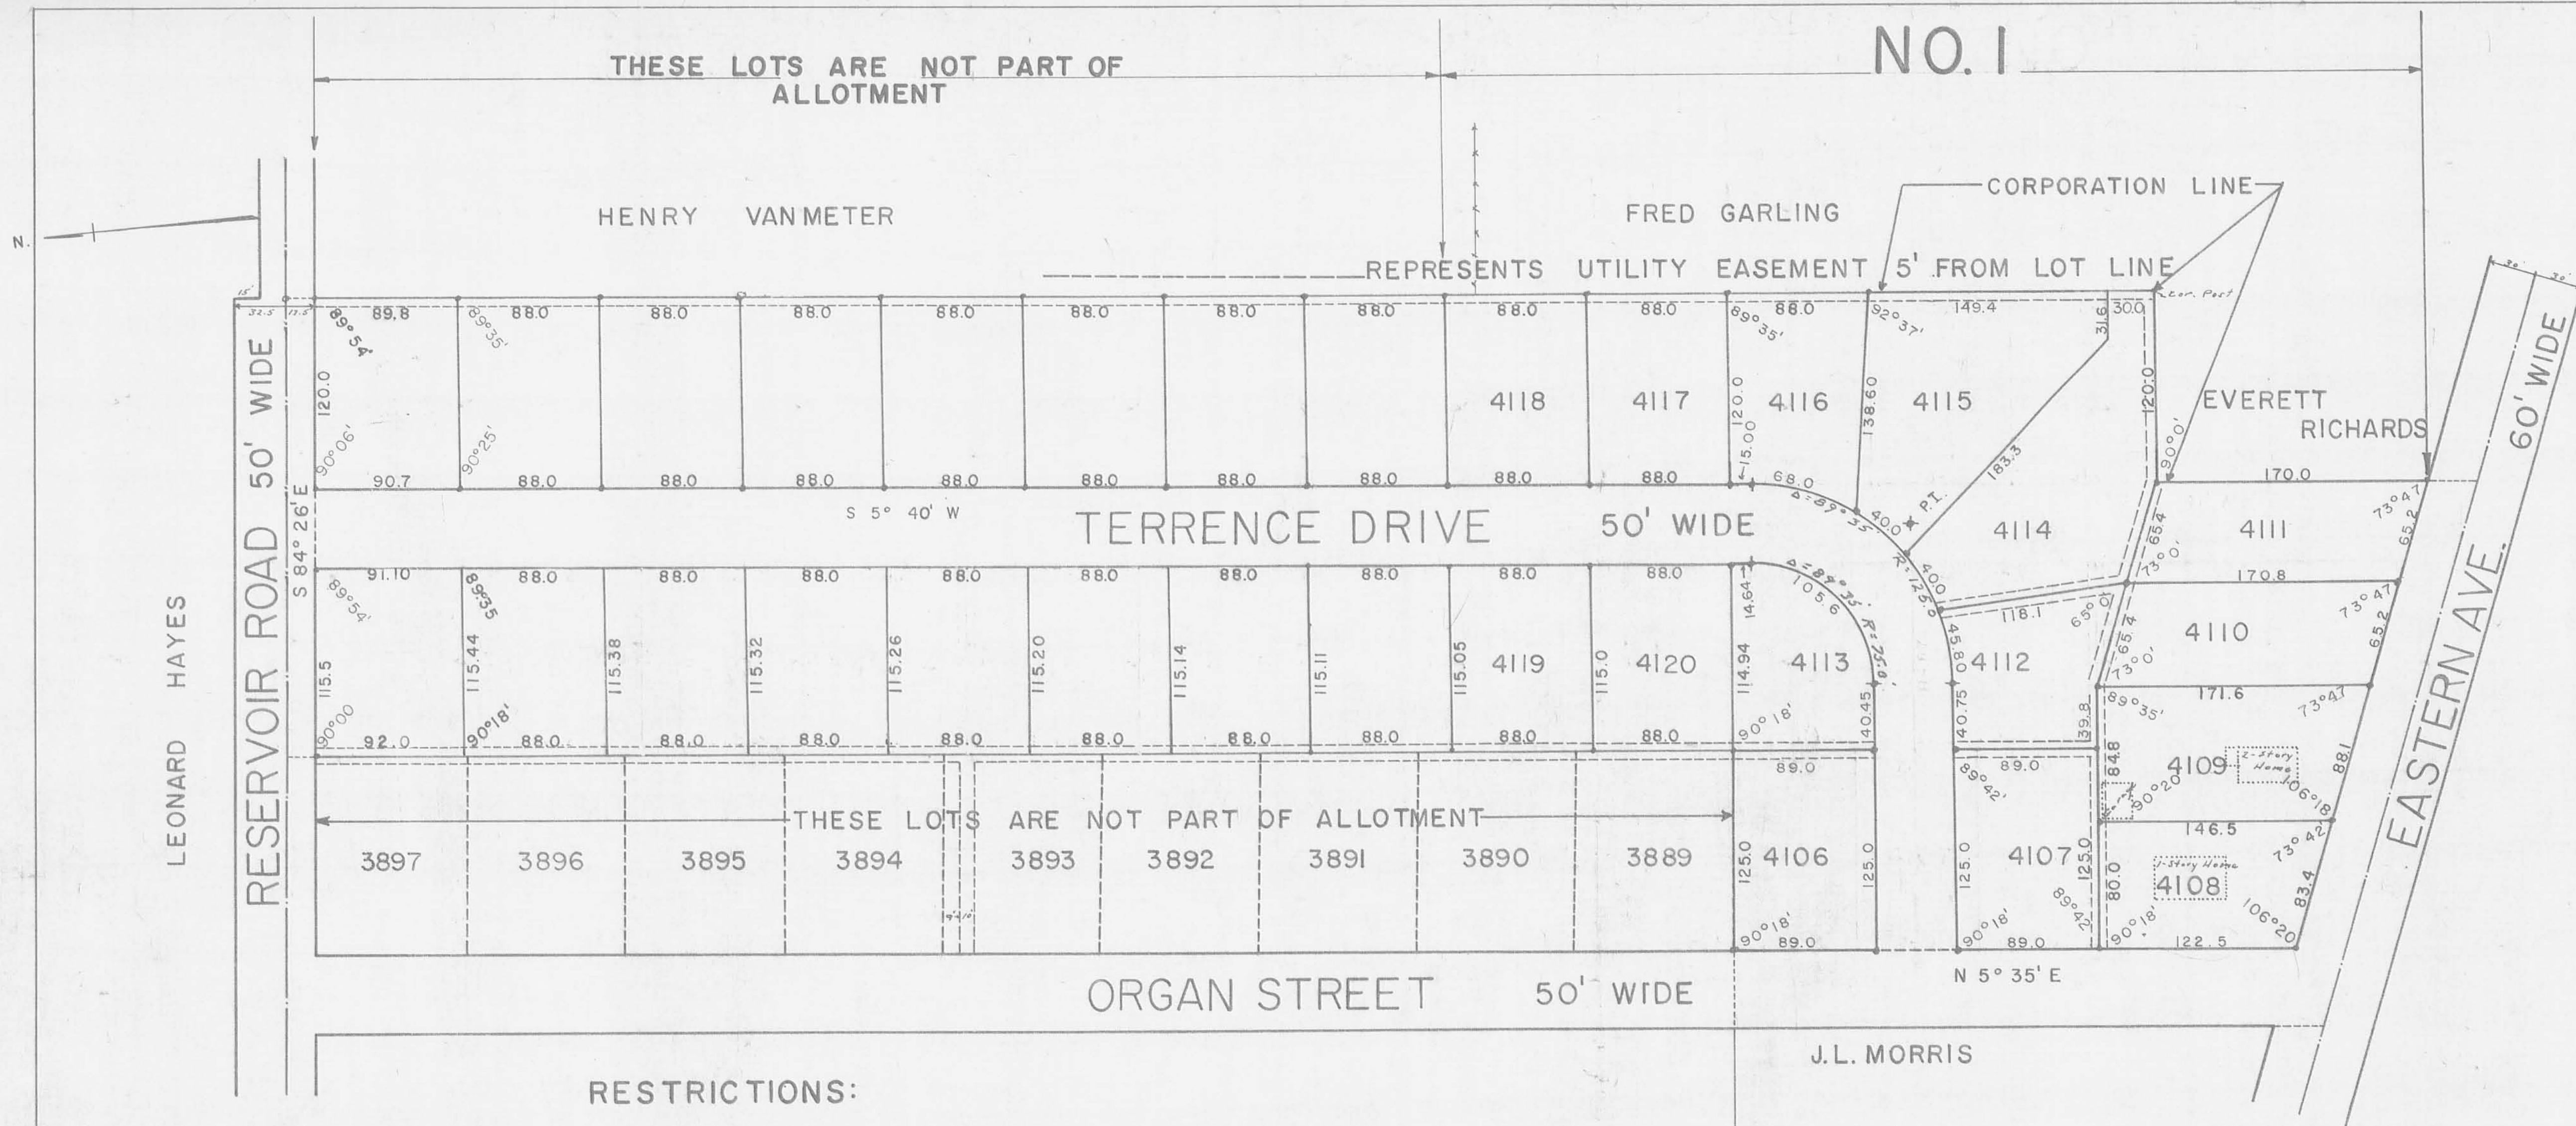

# SURVEYOR'S CERTIFICATE

THE ACCOMPANYING PLAT REPRESENTS A SUBDIVISION OF LAND IN THE CITY OF BELLEFONTAINE, LAKE TOWNSHIP, LOGAN COUNTY, OHIO, AND BEING A PART OF V.M.S. 4478.

THE TRACT HAS AN AREA OF 1.21 ACRES IN STREETS, AND 4.10 ACRES IN LOTS, MAKING A TOTAL OF 5.31 ACRES. ALL MEASUREMENTS ARE IN FEET AND TENTH OF A FOOT. \* INDICATES IRON PINS SET AT LOT CORNERS.

I HEREBY CERTIFY THAT THE ACCOMPANYING PLAT IS A CORRECT REPRESENTATION OF HUMBLE ALLOTMENT.

*Owen K. Shirk*  
REGISTERED SURVEYOR 4271  
639 HAMILTON ST.  
BELLEFONTAINE, OHIO

## DEDICATION

KNOW ALL MEN BY THOSE PRESENT THAT THE HUMBLE CONSTRUCTION CO., CECIL O. ORGAN AND BESSIE ORGAN PROPRIETORS OF THE INDICATED LAND HAS AUTHORIZED THE LAYING OUT OF HUMBLE ALLOTMENT. THE STREETS ARE DEDICATED TO THE USE OF THE PUBLIC, AND THE EASEMENTS ARE DEDICATED TO THE USE OF THE CITY OF BELLEFONTAINE, OHIO.

*Marilyn Scott*  
WITNESS  
*Dorothy B. Humble*  
PRESIDENT, WEST LIBERTY, O.  
*Cecil O. Organ*  
TREASURER, WEST LIBERTY, O.  
*Bessie Organ*  
R.R. 3, BELLEFONTAINE, OHIO

STATE OF OHIO; CO. OF LOGAN: SS

BE IT REMEMBERED THAT ON THE 3<sup>rd</sup> DAY OF MARCH IN THE YEAR OF OUR LORD ONE THOUSAND NINE HUNDRED AND SIXTY TWO BEFORE ME A NOTARY PUBLIC IN AND FOR SAID COUNTY, PERSONALLY CAME TRACY H. HUMBLE PRESIDENT, DOROTHY E. HUMBLE TREASURER OF THE HUMBLE CONSTRUCTION CO., CECIL O. ORGAN AND BESSIE ORGAN GRANTORS IN THE FOREGOING DEDICATION WHO ACKNOWLEDGED THE SIGNING THERE OF TO BE THEIR FREE AND VOLUNTARY ACT AND DEED.

*Jan. 25 1967*  
MY COMMISSION EXPIRES  
*Marilyn Scott*  
NOTARY PUBLIC  
LOGAN COUNTY

## RESTRICTIONS:

- (1) SAID PREMISES SHALL BE USED EXCLUSIVELY FOR RESIDENCE PURPOSES.
- (2) THERE SHALL NOT BE ERECTED, PLACED OR CONSTRUCTED ON SAID PREMISES ANY BUILDING OR STRUCTURE WHATSOEVER OTHER THAN A SINGLE FAMILY DWELLING HOUSE CONTAINING A MINIMUM OF 960 SQUARE FEET OF FLOOR SPACE IN THE LIVING AREA OF SAID DWELLING HOUSE EXCLUSIVE OF ANY GARAGE, BREEZEWAY OR OTHER OUT BUILDINGS.
- (3) NO INTOXICATING LIQUOR SHALL BE MANUFACTURED OR SOLD ON SAID PREMISES.
- (4) SAID PREMISES SHALL NOT BE USED FOR ANY PURPOSE OR IN ANY WAY WHICH MAY ENDANGER THE HEALTH, OR UNREASONABLE DISTURB THE QUIET OF ANY OCCUPANT OF ADJACENT OR NEIGHBORING PREMISES.
- (5) NO ANIMALS SHALL BE KEPT OR HARBORED ON SAID PREMISES SAVE AND EXCEPTING DOMESTICATED ANIMALS KEPT OR HARBORED AS HOUSEHOLD PETS.

ANY OR ALL OF THE ABOVE MAY BE MODIFIED OR OTHERWISE CHANGED ONLY BY WRITTEN CONSENT OF A MAJORITY OF THE OWNERS OF THE LOTS OR PART OF LOTS IN SAID HUMBLE ALLOTMENT, WHICH SAID WRITTEN CONSENT SHALL BE FILED IN THE OFFICE OF THE RECORDER OF LOGAN COUNTY, OHIO

## ACCEPTANCE

TENTATIVE APPROVAL GIVEN BY MEETING THIS DATE June 18, 1962

APPROVED THIS 21<sup>st</sup> DAY OF April 1964 BY Charles H. DeLong Jr.  
CHAIRMAN PLANNING COMM.

I HEREBY CERTIFY THE TECHNICAL DETAILS OF THIS PLAT TO BE CORRECT. DATE 4-21-64 BY Kenneth H. Hall  
CITY ENGINEER

# HUMBLE ALLOTMENTS

BELLEFONTAINE, OHIO - V. M. S. 4478  
LAKE TOWNSHIP LOGAN COUNTY, OHIO  
1962 1" = 60'

ALL DISTANCES ON CURVES ARE CHORDS

AUDITORS OFFICE - LOGAN COUNTY, OHIO

TRANSFERED THIS 4 DAY OF MAY 1964.

172681

*Chas. H. Chamberlain*  
AUDITOR OF LOGAN COUNTY

RECORDERS OFFICE LOGAN COUNTY, OHIO

RECEIVED FOR RECORD AT 2:40 O'CLOCK P.M. ON 4 DAY OF May 1964.  
RECORDED IN PLAT BOOK 4 VOLUME D PAGE 103

*Bonnie L. Strasser*  
RECORDER OF LOGAN COUNTY.