


FIVE PARKS ADDITION

Plat Cabinet A
Slide 217

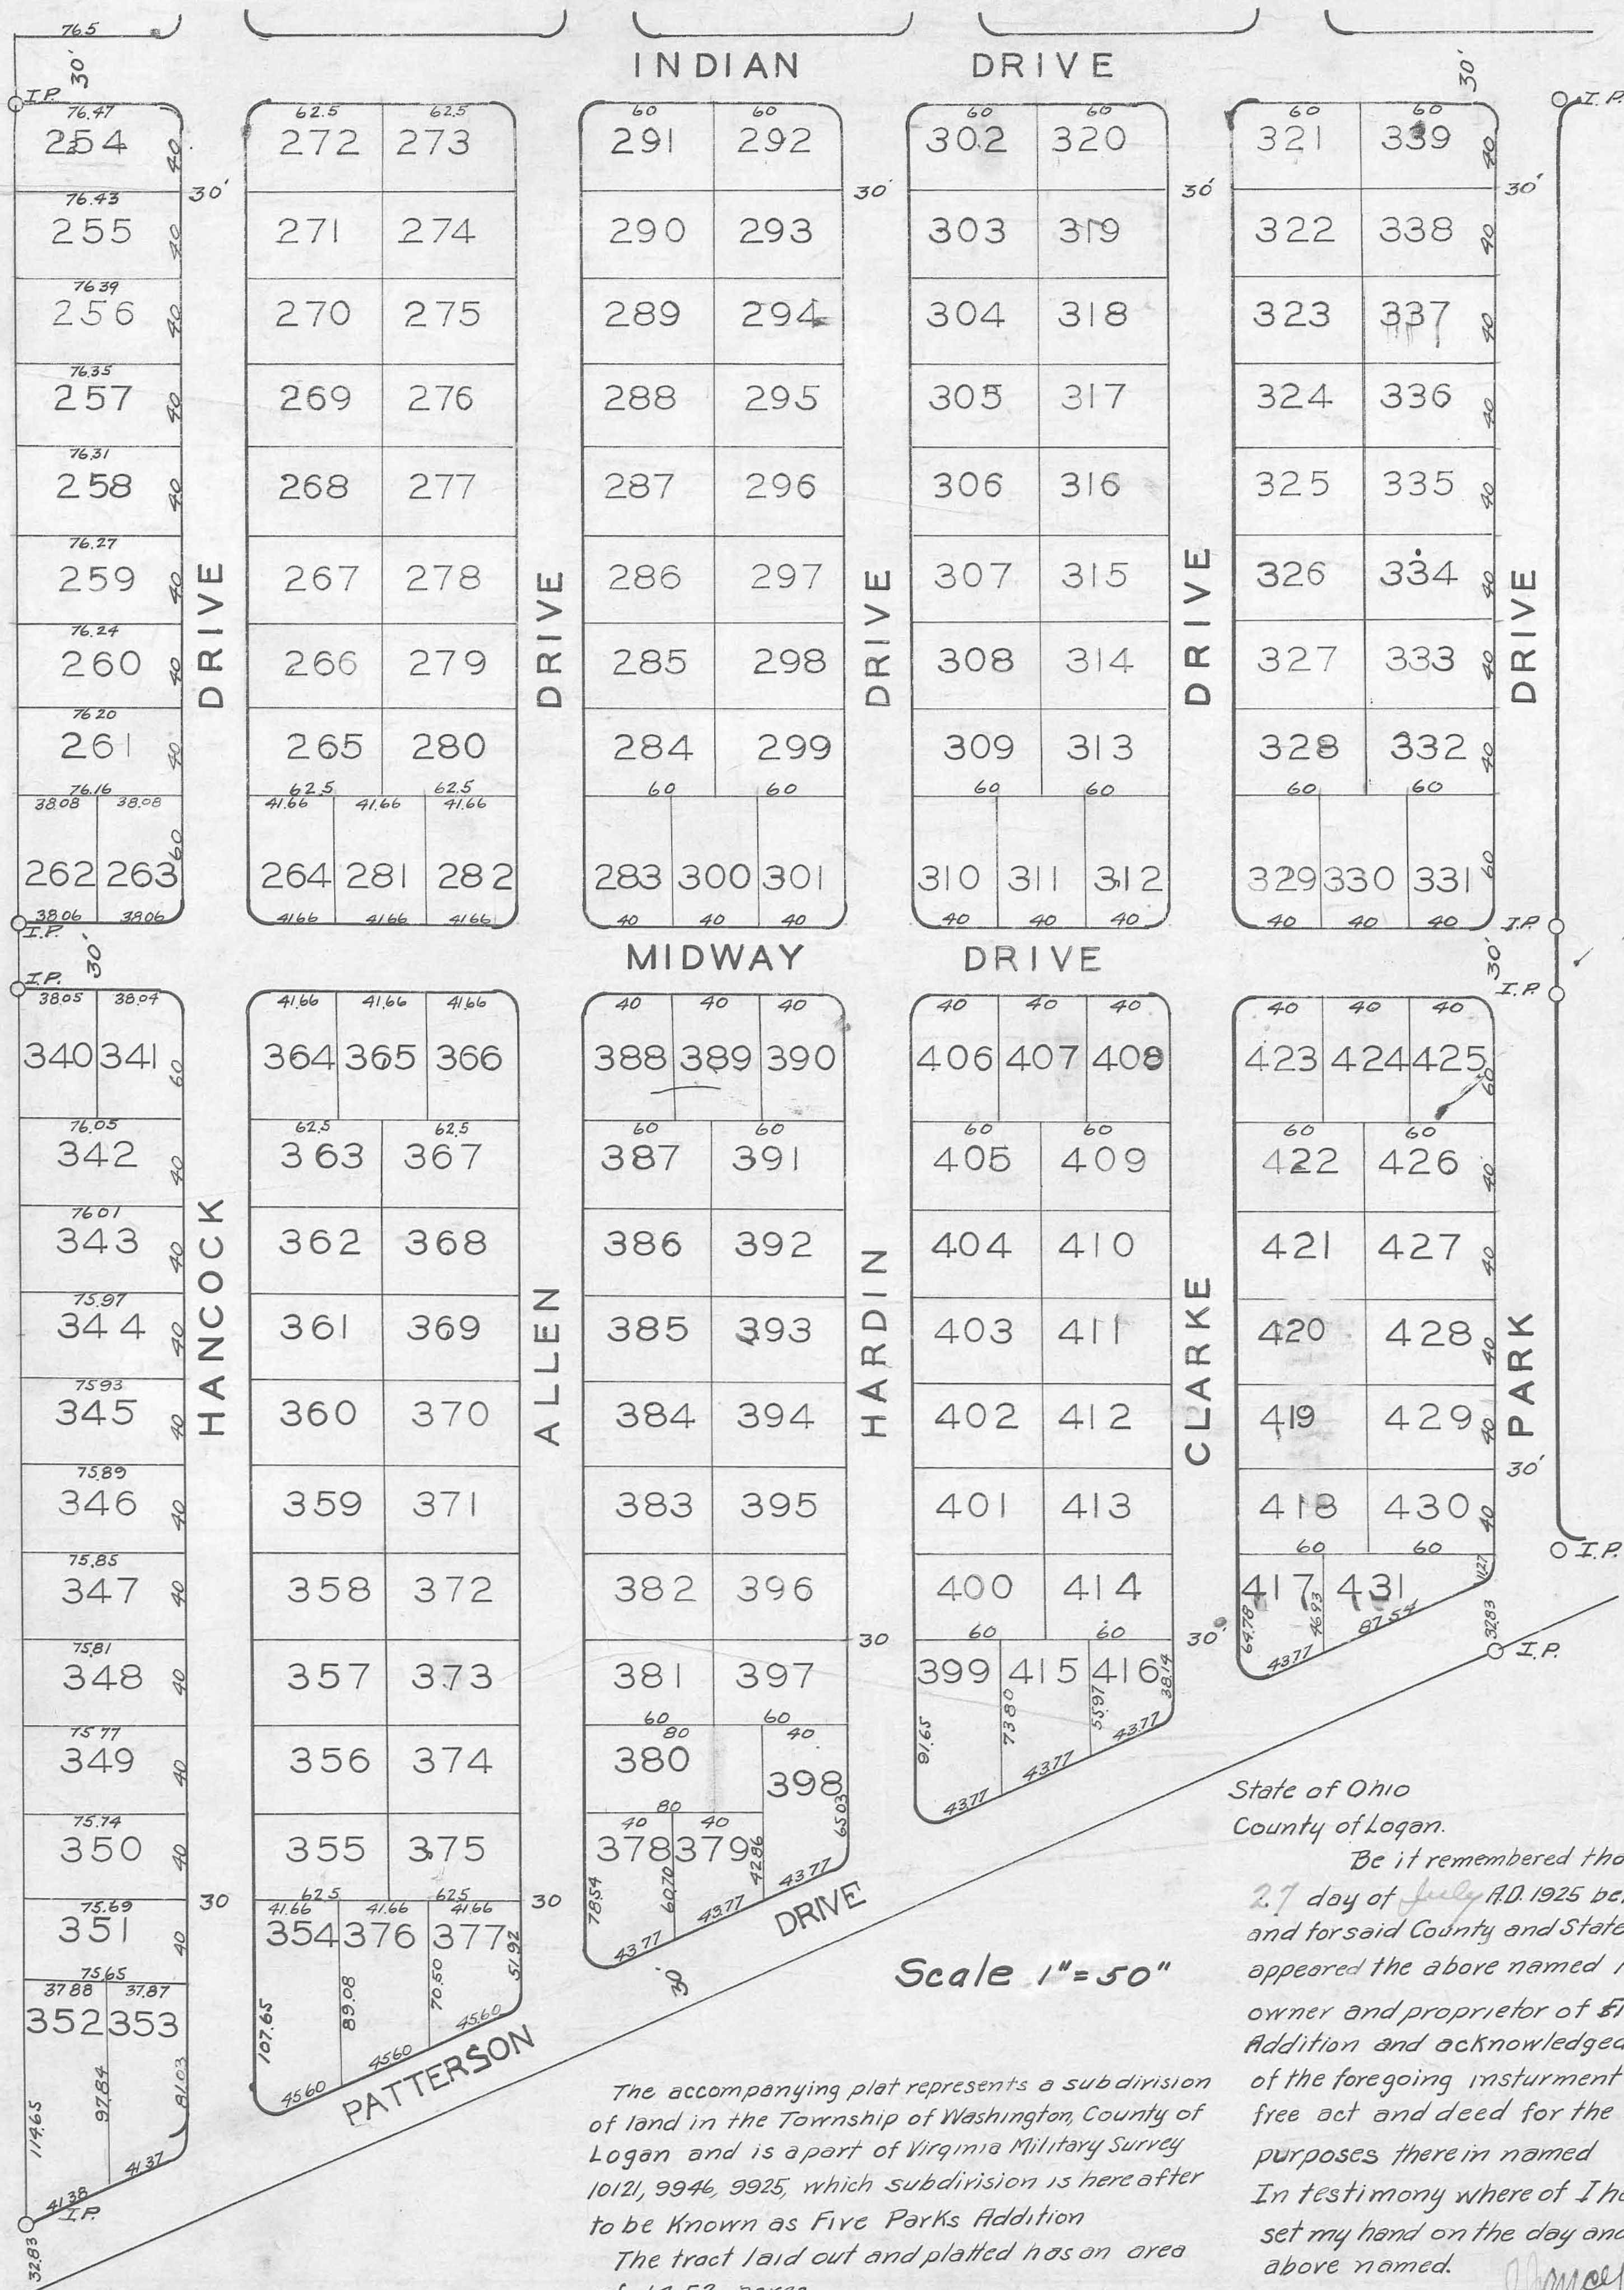

State of Ohio
County of Logan.

Be it remembered that on this
27 day of July A.D. 1925 before me
and for said County and State personally
appeared the above named F.C. Loomis
owner and proprietor of Five Parks
Addition and acknowledged the signing
of the foregoing instrument to be his
free act and deed for the uses and
purposes therein named
In testimony whereof I have hereunto
set my hand on the day and year last
above named.

Notary Public.

Approved Date: July 27th 1925

County Engineer

Approved Date: July 27th 1925

County Commissioners

Co Auditor

Co Recorder

The accompanying plat represents a subdivision
of land in the Township of Washington, County of
Logan and is a part of Virginia Military Survey
10121, 9946, 9925, which subdivision is here after
to be known as Five Parks Addition

The tract laid out and platted has an area
of 14.52 acres.

The directions of Lines width of drives and lots
are as represented on the plat, all lot lines are
perpendicular to the drives and the radii of
curves are 10ft.

I hereby certify that the accompanying plat
is a correct representation of Five Parks Addition

Civil Engineer

Transferred July 27th 1925

Received for Record July 27th 1925
Recorded July 27th 1925 in Plat Book B, Page 120

Dedication

I F.C. Loomis owner and proprietor of
Five Parks Addition do hereby acknowledge
the accompanying plat and explanations
to be a correct exhibit of Five Parks
Addition and that the drives thereon
shown are dedicated to the public use.

In testimony whereof I have
hereunto set my hand this 27 day
of July A.D. 1925.

Executed in the presence of

Signed

F.C. Loomis