


PLAT CABINET A
SLIDE 131

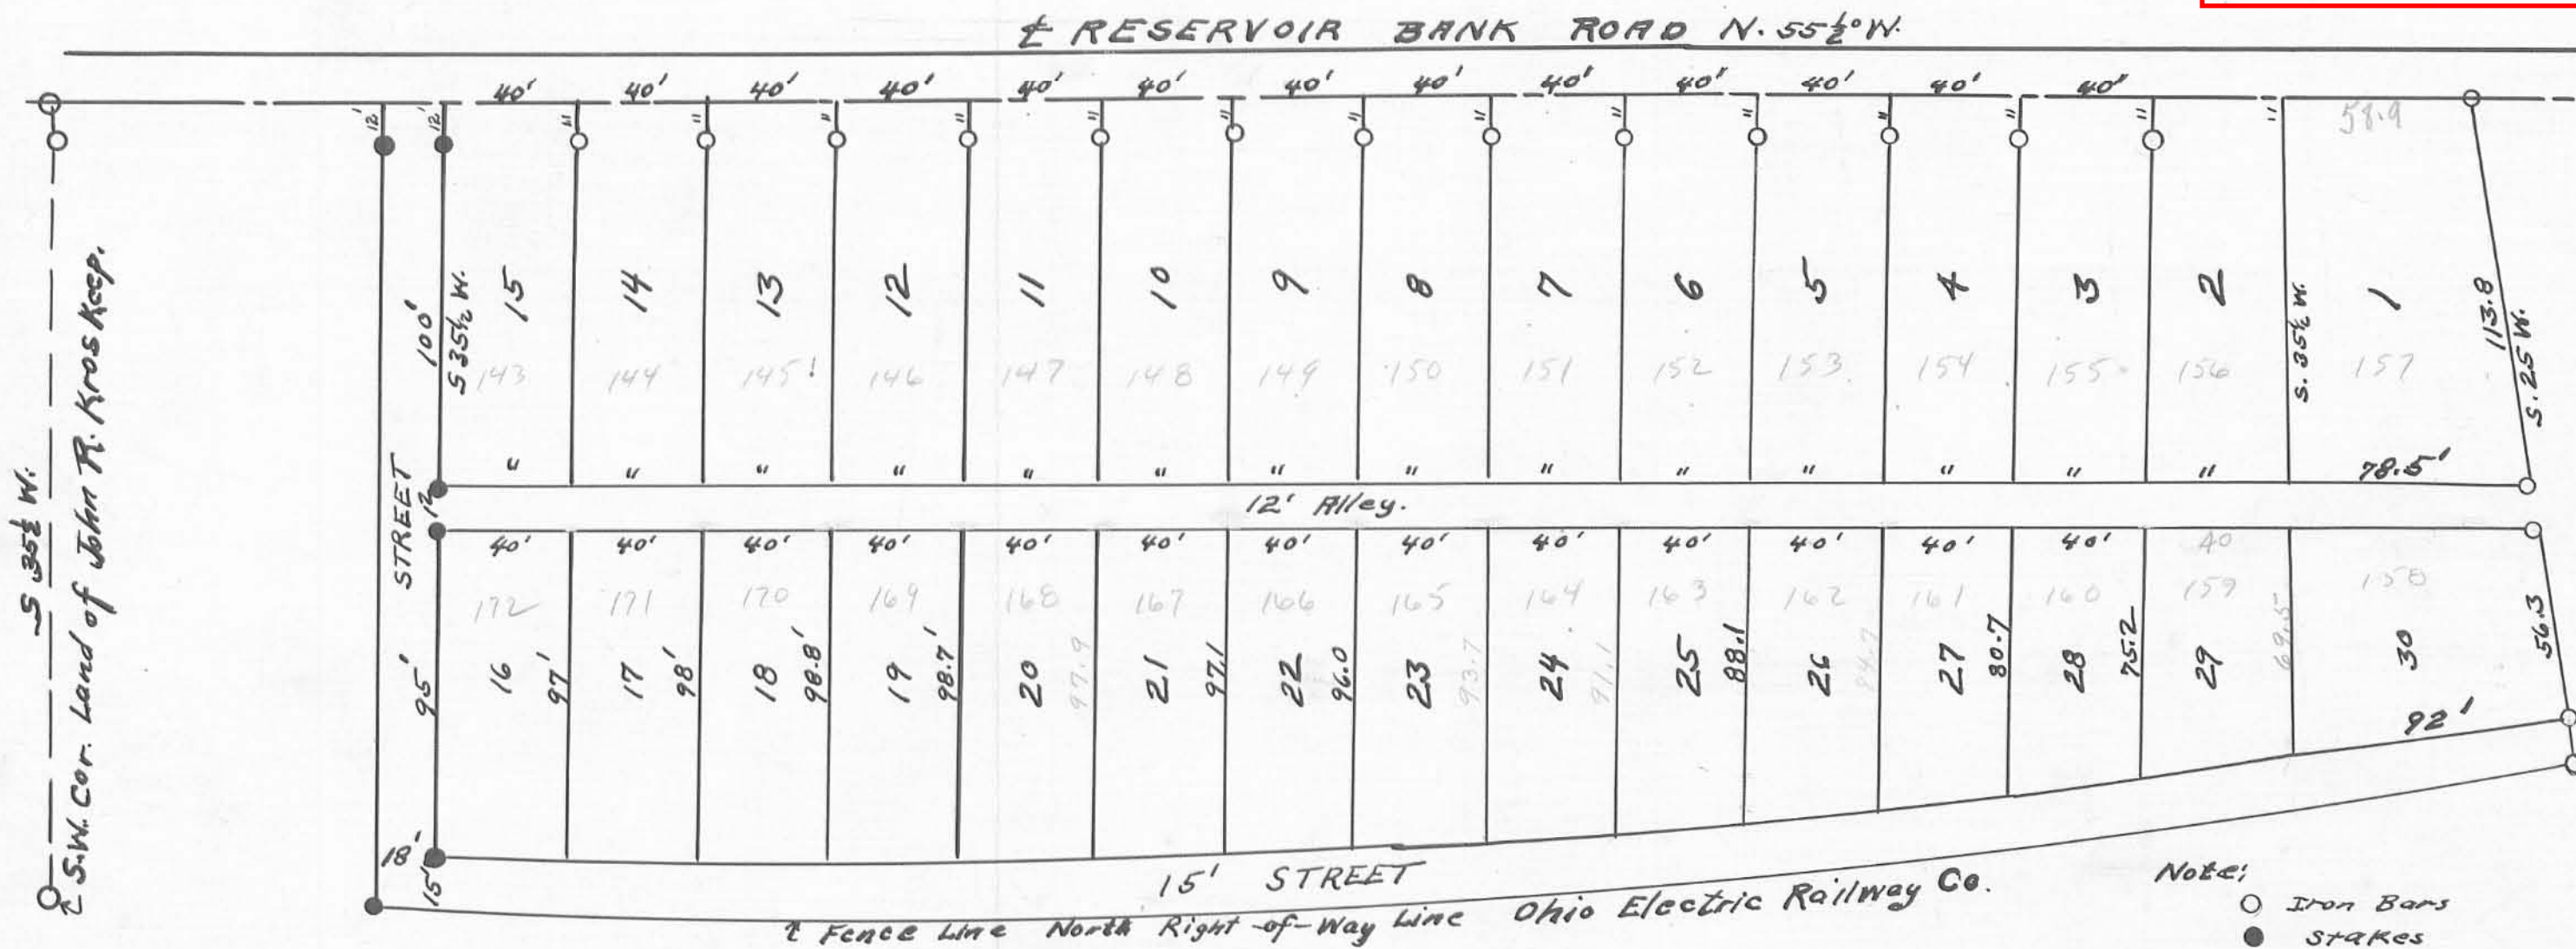

Note:
○ Iron Bars
● Stakes

Auditors office
Transferred 8-18-1910
W. J. Jones
Co Auditor

CAMP RUSSELL ALLOTMENT
SEC. 36 T 6 R 8 WASHINGTON TP. LOGAN Co.
SURVEYED AUG. 29, 1910
Fred W. McKinnon
Deputy Co. Surveyor

RECORDERS OFFICE
Received for Record 2 o'clock P.M. Aug 18
Henry Kemper
Co. Recorder
Recorded Plat Book B Page 13

Note:-
This tracing was copied from
the original tracing which was
badly worn and torn. Some of the
figures were not legible.
J. J. Wright, Oct. 6, 1932

See Book 390-A Page 1
for Field Notes

1910 - And. Dep.
3.60 acres transferred
to Lots
Pencil Figures from Field Book

J-4

J-4

J-4
Haw

INDEXED ON MAP