

Map of Shawnee Island

PART OF

THE INDIAN ISLES

SITUATED IN INDIAN LAKE

LOGAN COUNTY OHIO

—1926—

DEDICATION

Know all men by these presents that The Pigua Handle and Manufacturing Co. Proprietors of the lands indicated on the accompanying plat and report of lots, have authorized the laying out of same which is to be known as Shawnee Island. The Streets, Alleys and Parks therein are dedicated to the public as such forever. In witness whereof the said Company by duly authorized officers have hereunto set their hand this 23rd day of June, 1926.

C. H. Berman
President
Secy.

State of Ohio, County of Logan, S.S.
Be it remembered that on the 23rd day of June, in the year of our Lord one Thousand Nine Hundred Twenty Six before me, the subscriber, a Notary Public, in and for said County, Personally came The Pigua Handle and Manufacturing Co. by its duly authorized officers, the grantors in the foregoing dedication and acknowledged the signing thereof to be their voluntary act for the purposes therein mentioned.

D. S. Lindsay
Notary Public
Logan Co., Ohio

SURVEYORS CERTIFICATE

I hereby certify that the annexed Plat is a correct representation of a survey made by me of Shawnee Island in Logan Co., Ohio, April 1926. Containing 45 Acres. Distances are given in feet and tenths. All lots are of the dimensions shown on the Plat.

Walter D. Scott
Civil Engineer

Accepted this 25th day of June, 1926


H. B. Brown
W. D. Patton
B. Johnson
Commissioners of
Logan County, O.

Transferred this 28th day of July, 1926

H. D. Corbett
Auditor of
Logan Co., Ohio.


Received for record this 28th day of July, 1926
at 10 O'clock A.M. and recorded in Plat Book 6
on Page 12, 1926.

Sam A. Carter
Recorder of
Logan Co., Ohio.

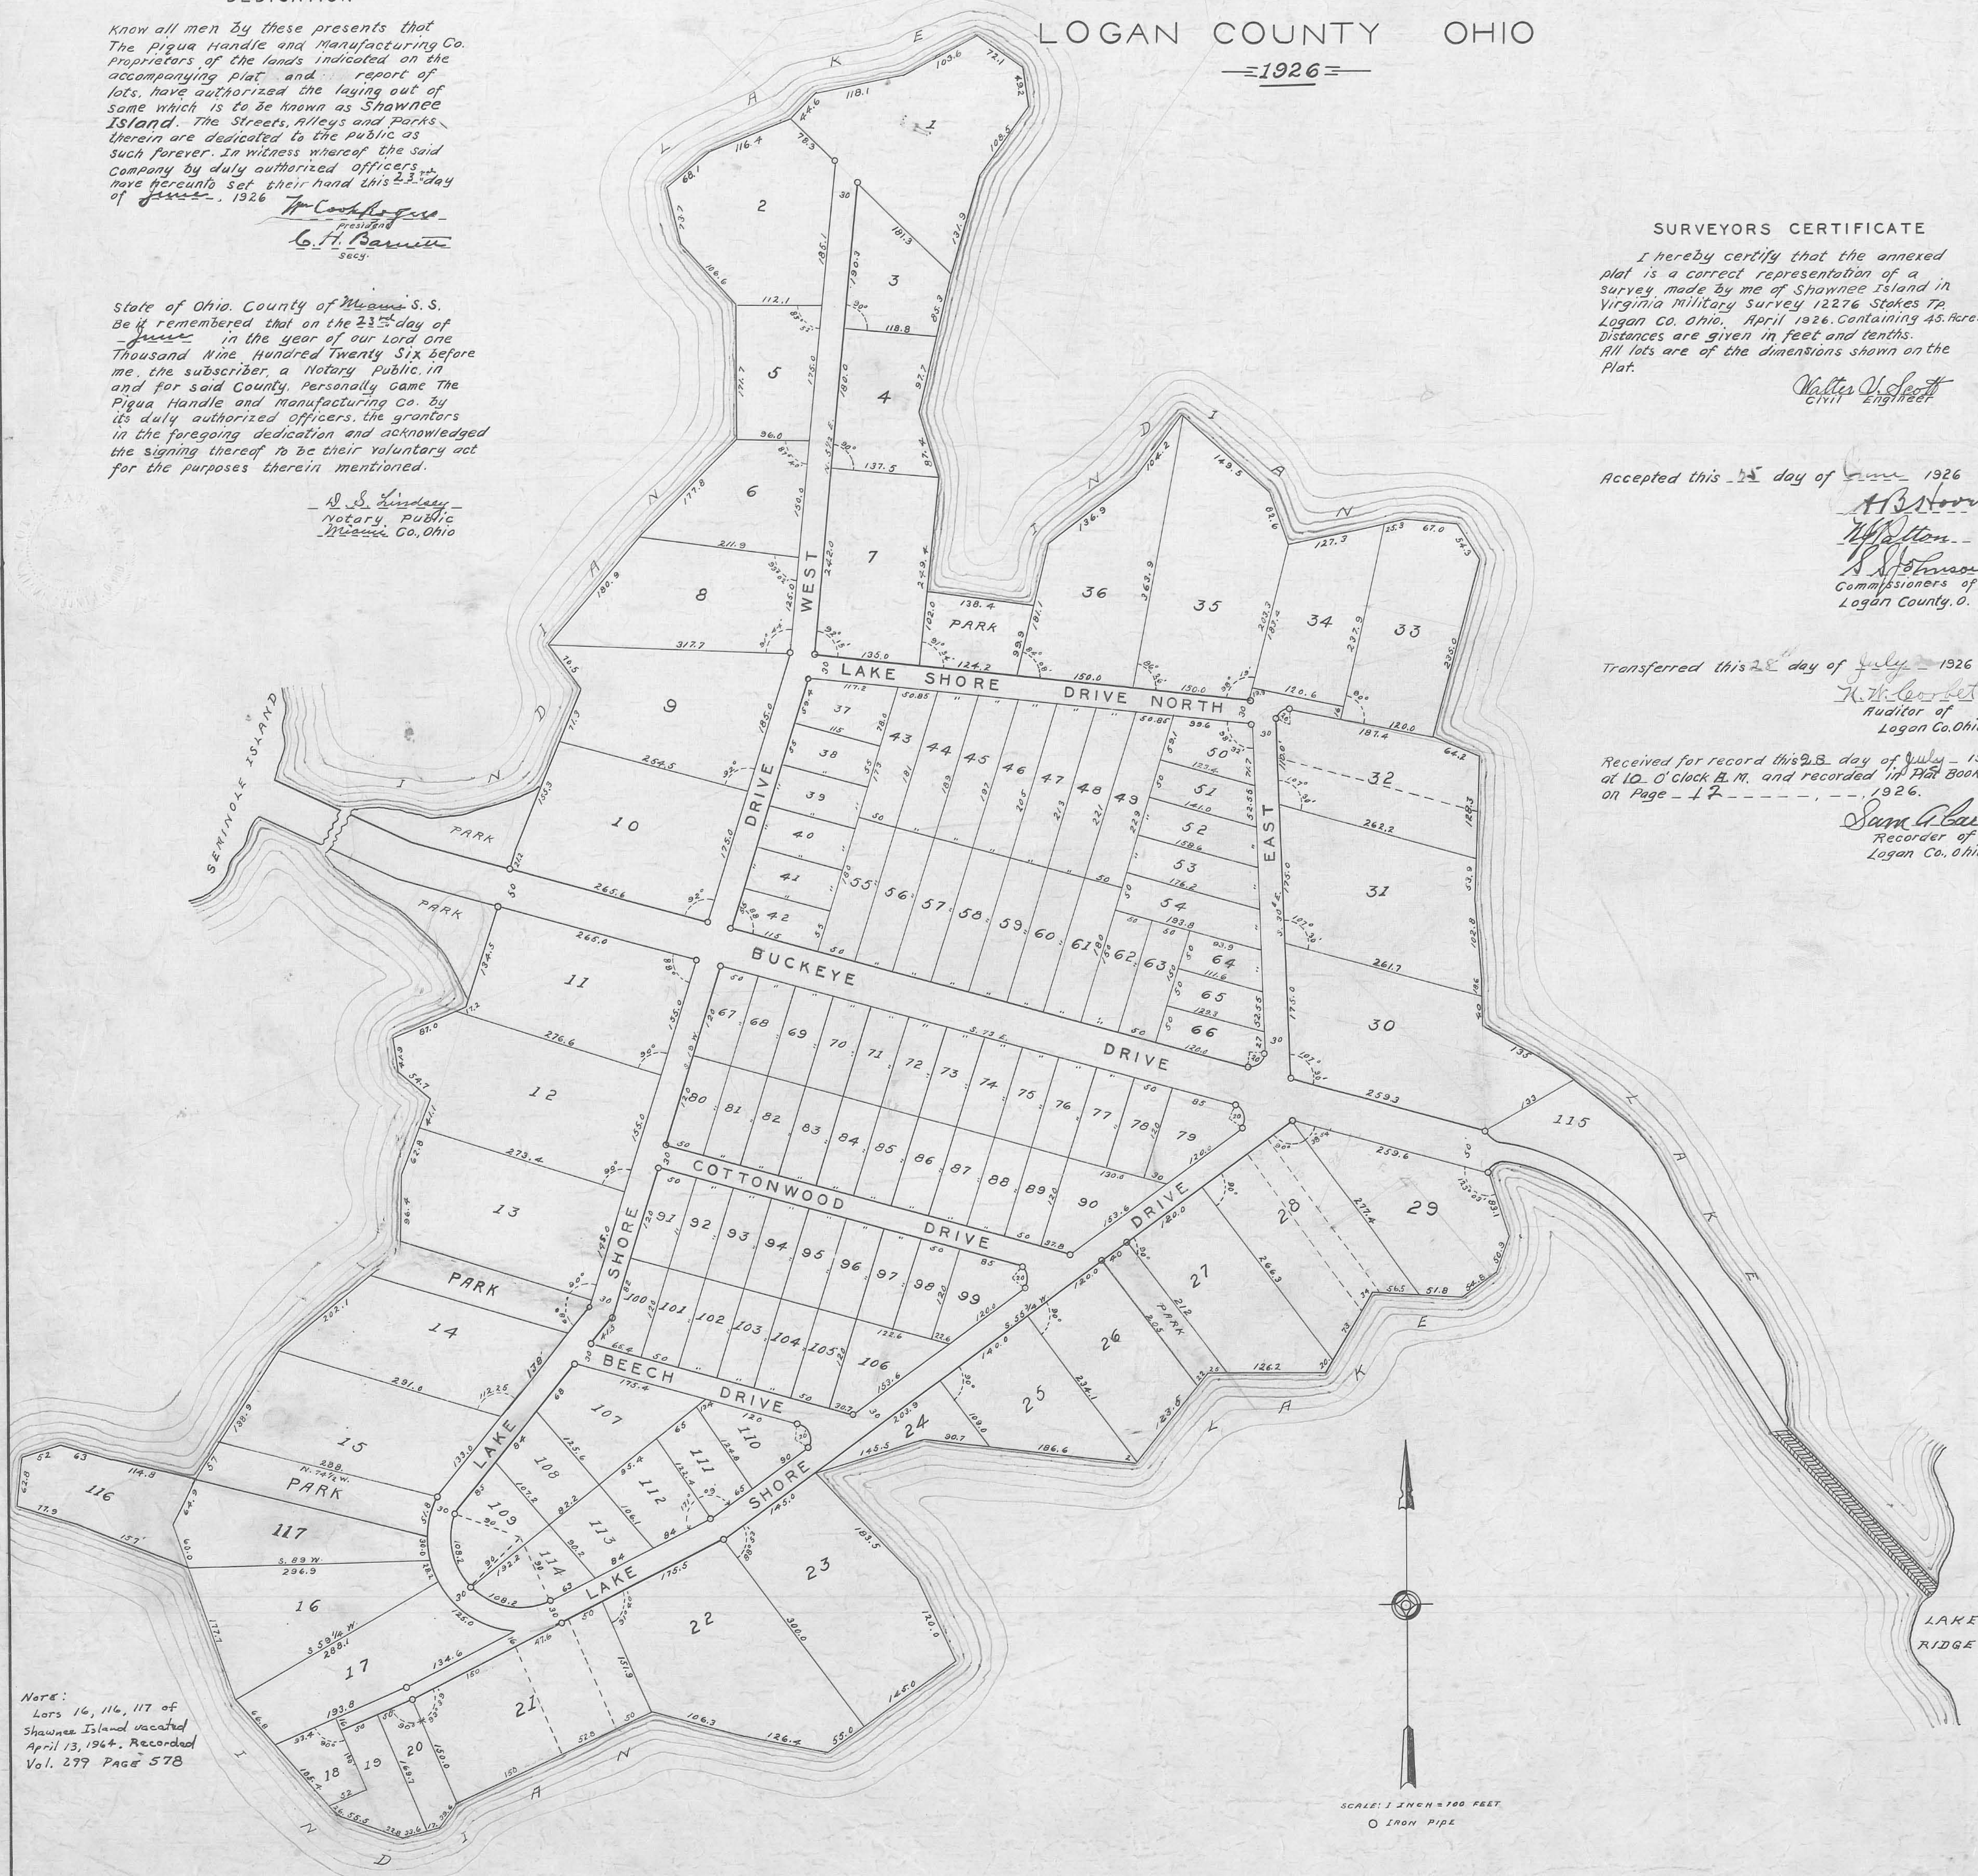

Notes:
Lots 16, 116, 117 of
Shawnee Island vacated
April 13, 1964. Recorded
Vol. 279 Page 578

PUBLIC PARK BETWEEN SHAWNEE ISLAND AND SEMINOLE ISLAND
STOKES TOWNSHIP
LOGAN COUNTY, OHIO 1988
VIRGINIA MILITARY SURVEY NO. 12276

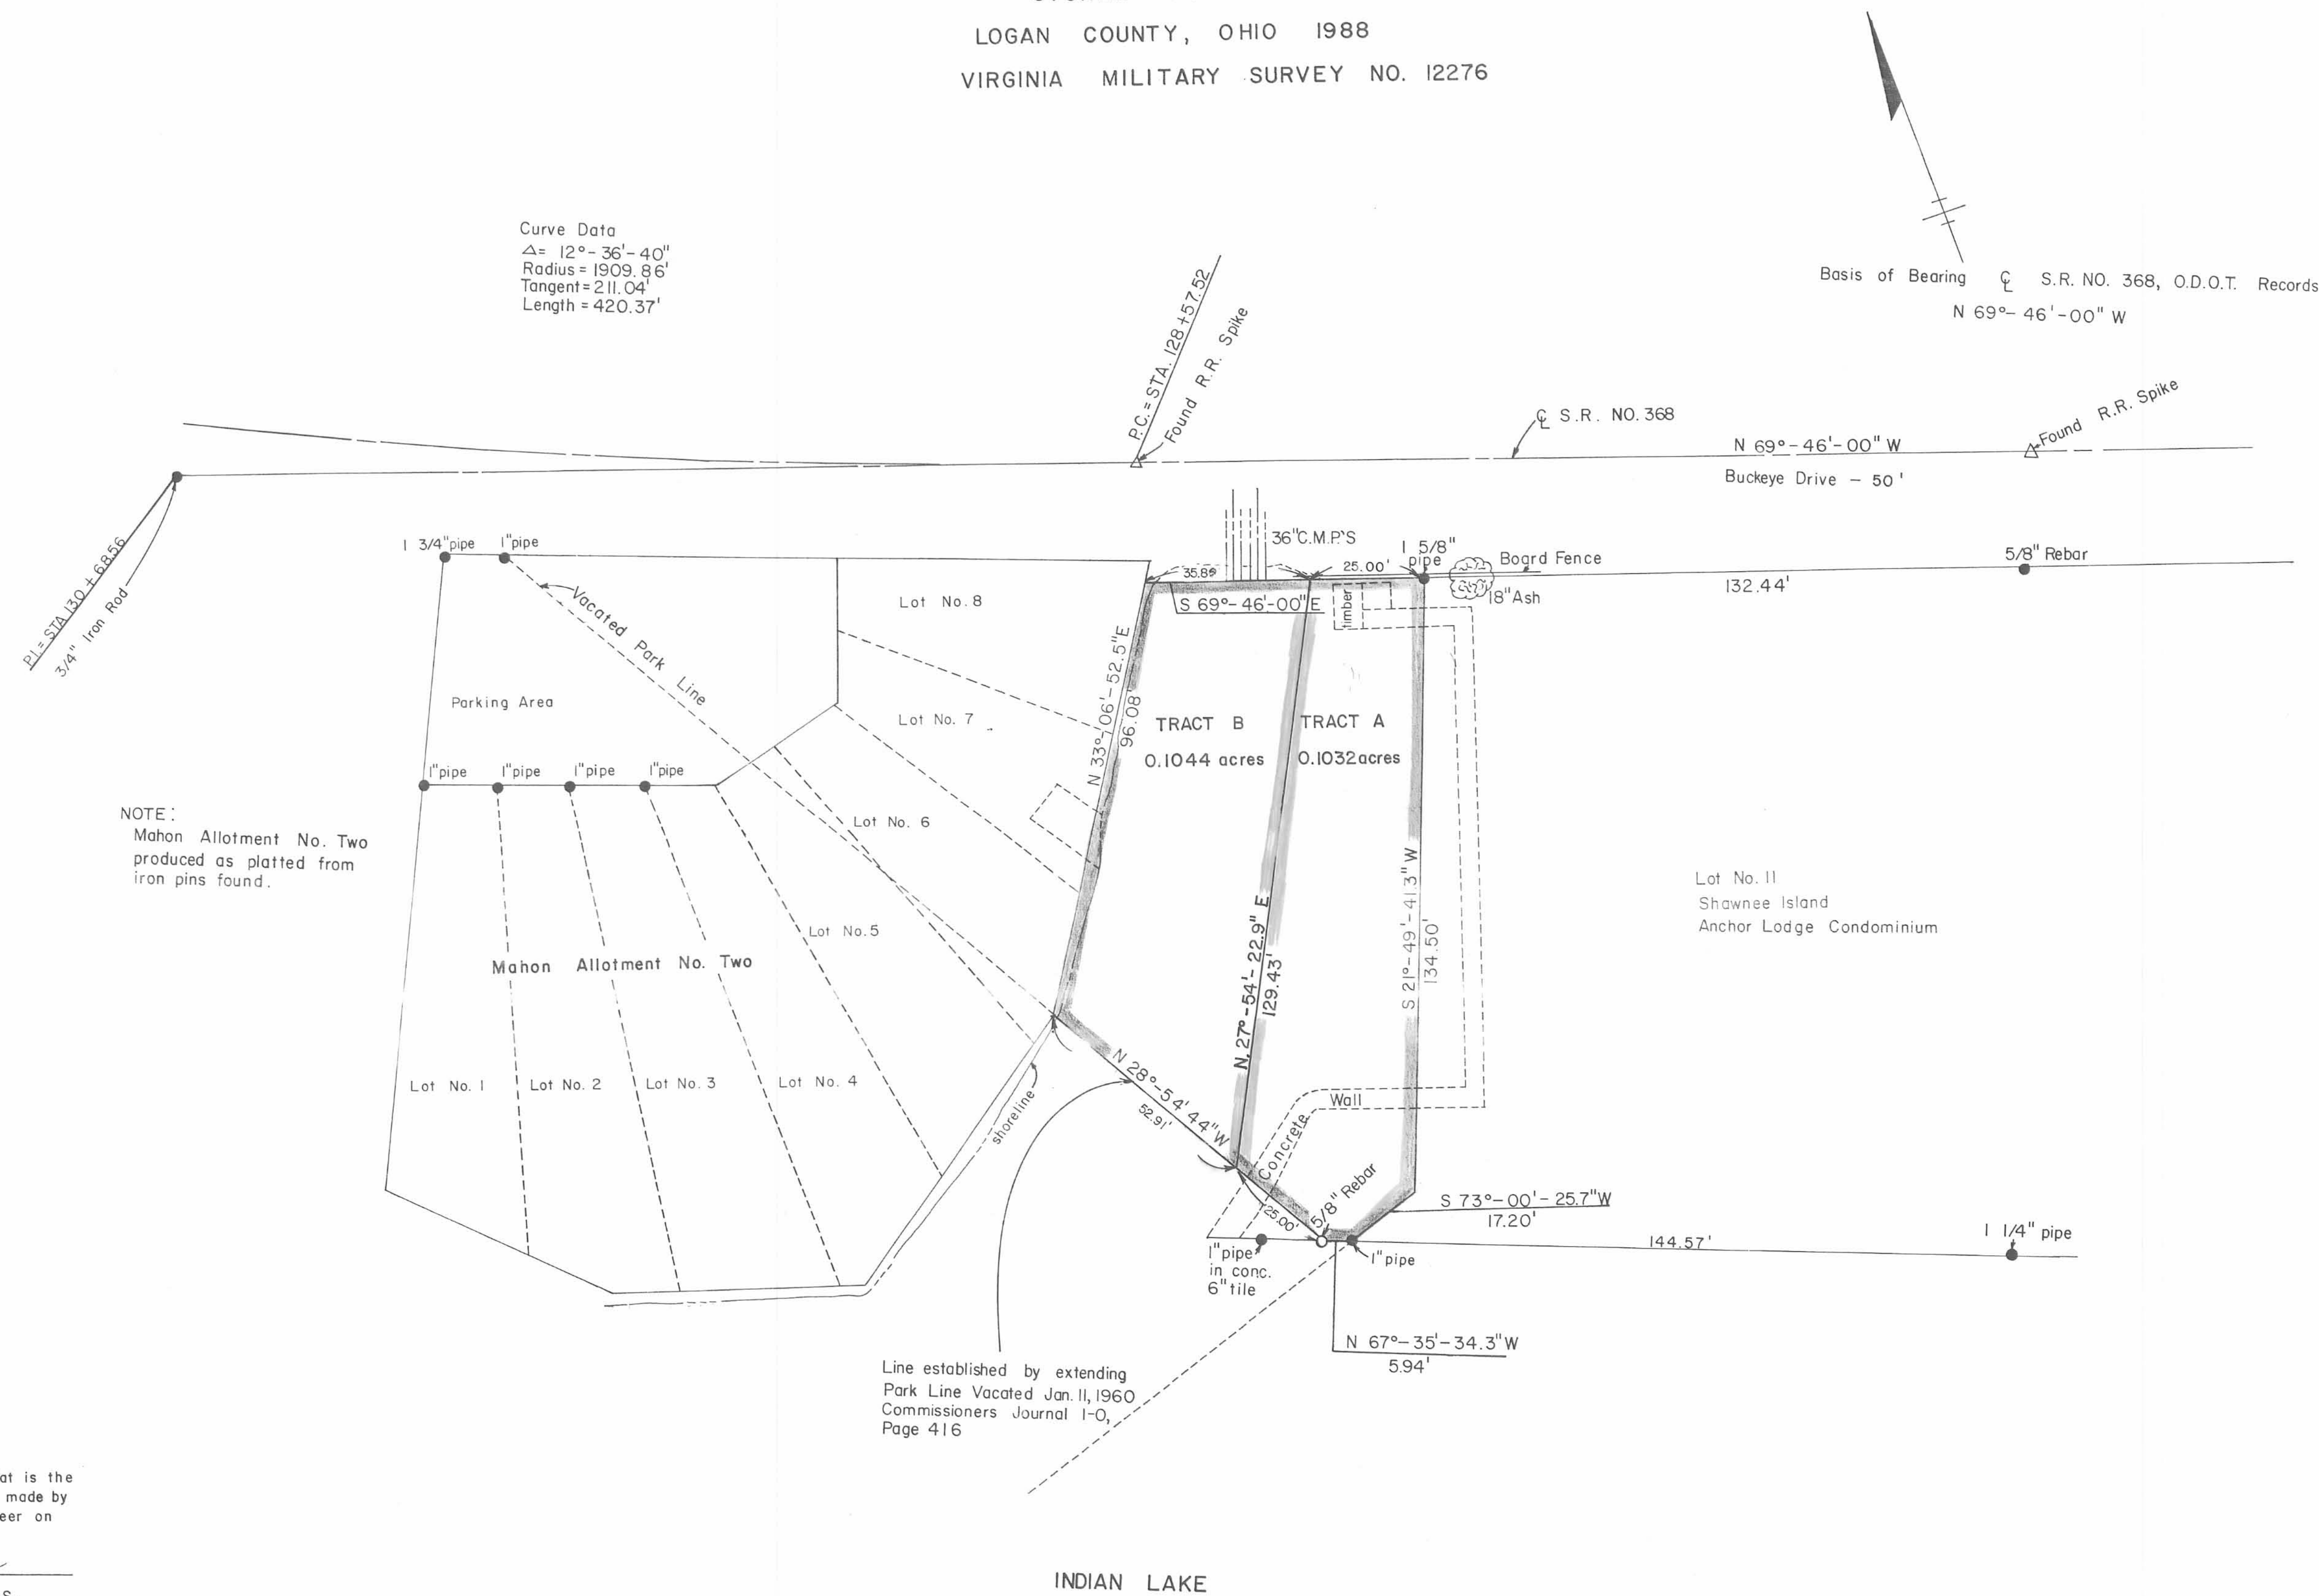


I hereby certify this plot is the
result of a field survey made by
the Logan County Engineer on
September 2, 1987.
Chester R. Kurtz
Chester R. Kurtz, P.E., P.S.
Logan County Engineer
Ohio Professional Surveyor No. 4849

Scale: 1" = 20'
0 10 20 40 60
Denotes Iron Pipe Found = ●
Denotes Railroad Spike = △
Denotes Iron Set = ○
All Pipe sizes given are outside diameter

TWEEN SHAWNEE ISLAND AND SEMINOLE ISLAND
STOKES TOWNSHIP
LOGAN COUNTY, OHIO 1988
VIRGINIA MILITARY SURVEY NO. 12276

Curve Data
 $\Delta = 12^\circ - 36' - 40''$
 Radius = 1909.86'
 Tangent = 211.04'
 Length = 420.37'

Basis of Bearing $\angle$ S.R. NO. 368, O.D.O.T. Records
N 69°-46'-00" W

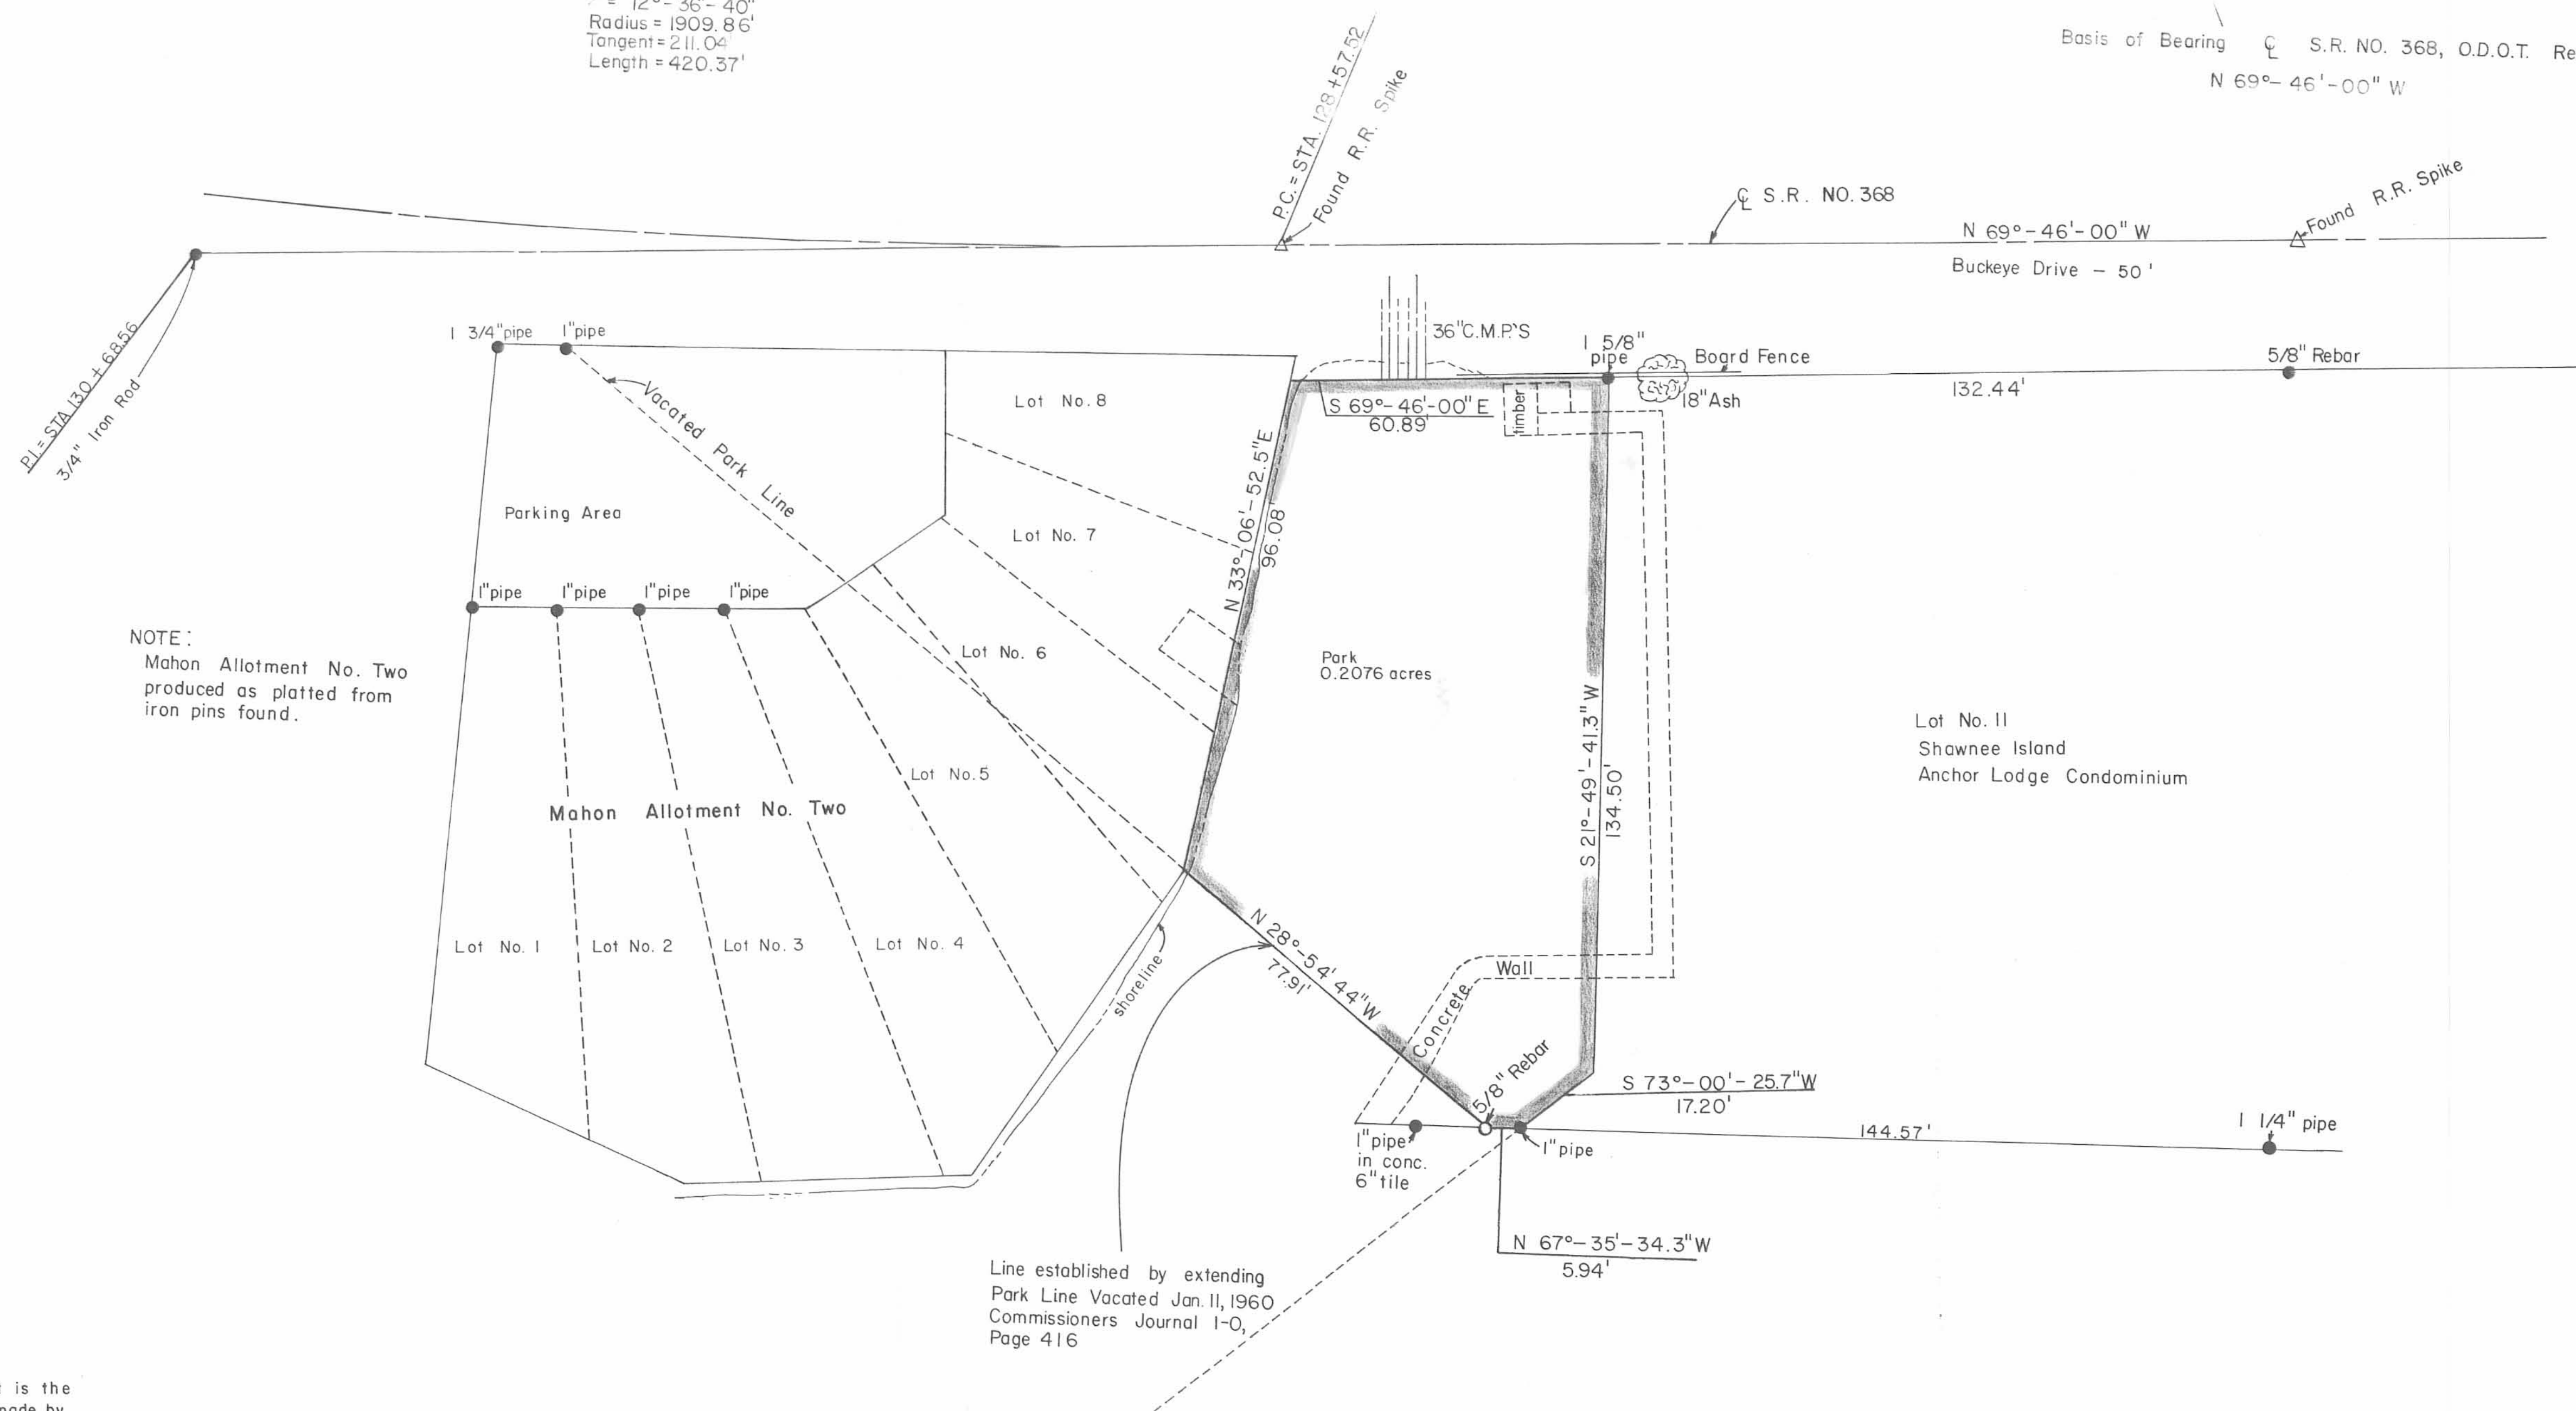

I hereby certify this plat is the result of a field survey made by the Logan County Engineer on September 2, 1987.

Chester R. Kurtz
Chester R. Kurtz, P.E., P.S.
Logan County Engineer
Ohio Professional Surveyor No. 4849

INDIAN LAKE

Scale: 1" = 20'

A horizontal graphic scale bar with tick marks at 0, 10, 20, 40, and 60 feet. The bar is divided into segments: 0 to 10, 10 to 20, 20 to 40, and 40 to 60. The segments from 0 to 20 and 20 to 40 are each subdivided into four smaller equal parts, representing 2.5 feet each. The segment from 40 to 60 is subdivided into two smaller equal parts, representing 10 feet each.

Denotes Iron Pipe Found = ●
Denotes Railroad Spike = △
Denotes Iron Set = ○
All Pipe sizes given are outside diameter