


MOUND WOOD ALLOTMENT

1926

PLAT CABINET A
SLIDE 231

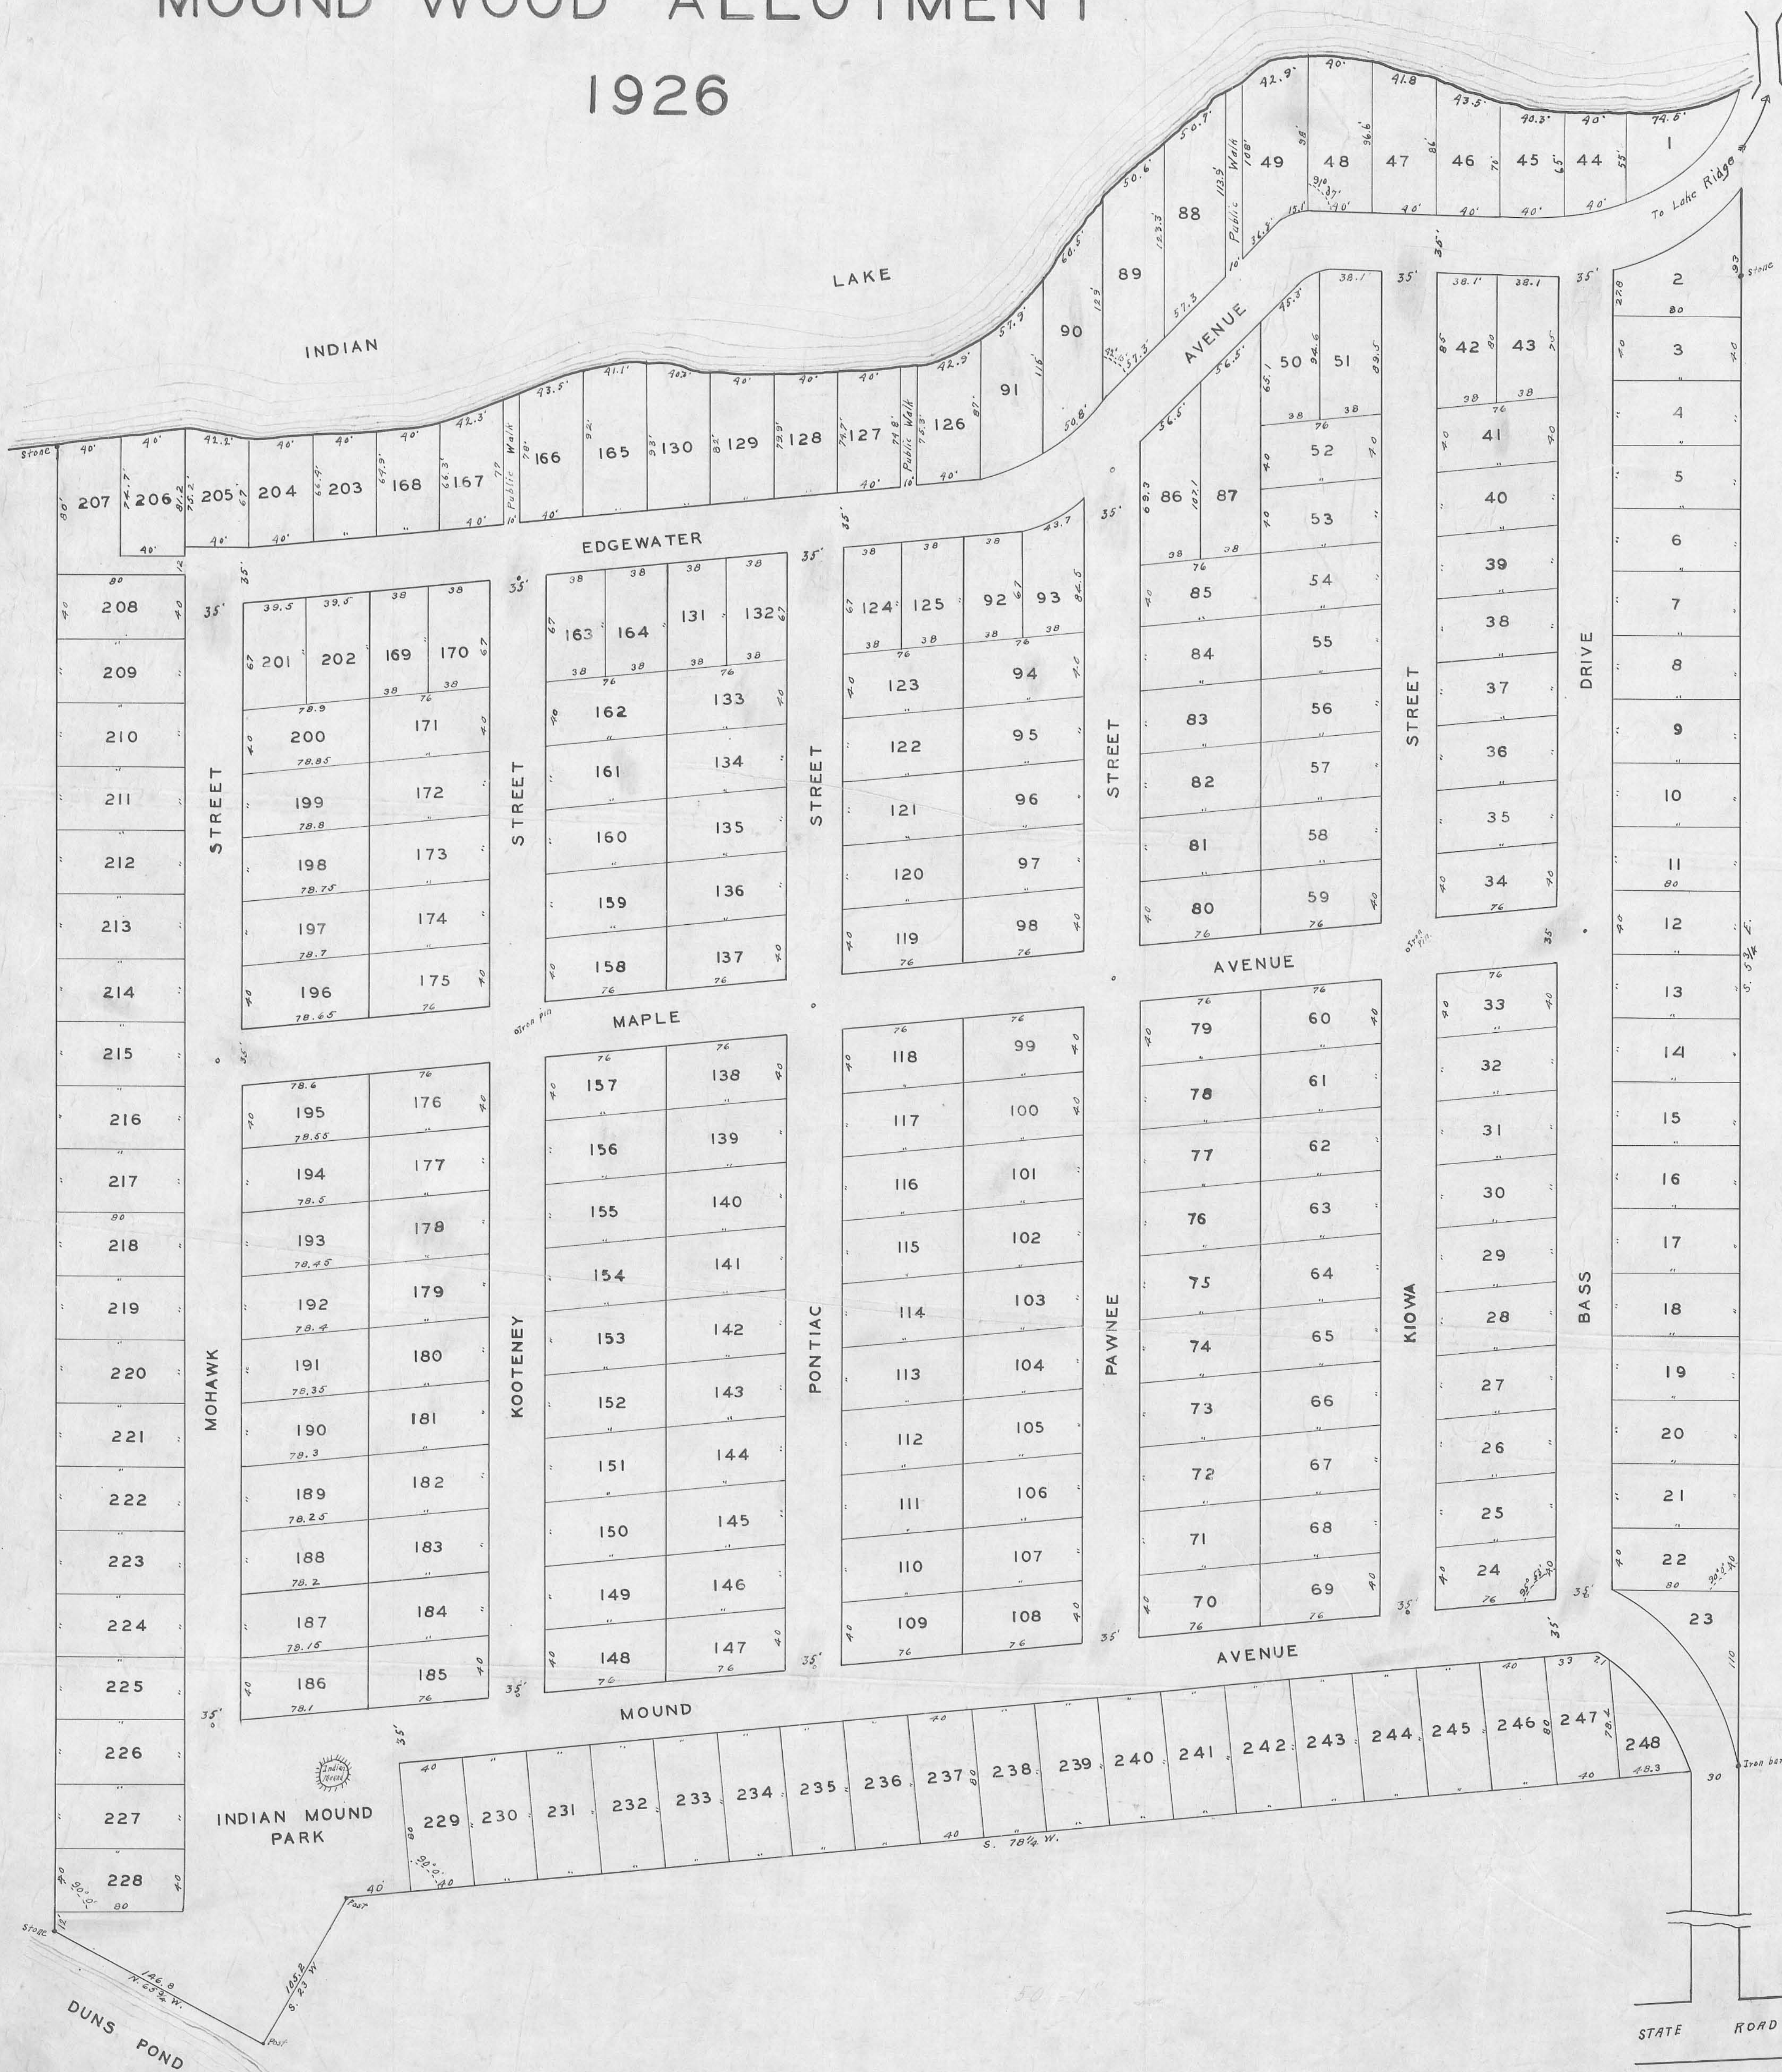

SURVEYOR'S CERTIFICATE

I hereby certify that the annexed plat is a correct representation of a survey made by me of 22.72 acres in Virginia Military Survey 3746, 2225 and 10123, Washington Twp, Logan Co., April 1926. Distances are given in feet and tenths. Dimension of all lots are shown on Plat. The bearing shown on the East line is the present magnetic bearing.

Walter A. Scott
Civil Engineer.

DEDICATION

Know all men by these presents that Clarence L. Knowlton and Vertura M. Knowlton his wife and Brad D. Hiatt married proprietors of the land indicated on the accompanying plat and report of lots have authorized the laying out of the same which is to be known as Mound Wood Allotment. The Streets, Avenues, Drives and Park designated therein are hereby dedicated to the public for Public Highways. In witness whereof the said Clarence L. Knowlton, Vertura M. Knowlton his wife and Brad D. Hiatt have hereunto set their hands this 24th day of April 1926.

Clarence L. Knowlton
Vertura M. Knowlton
Brad D. Hiatt

State of Ohio, County of Logan S.S.
Be it remembered that on the 24th day of April in the year of our Lord One Thousand Nine Hundred Twenty Six before me, the subscriber, a Notary Public, in and for said County, personally came Clarence L. Knowlton, Vertura M. Knowlton and Brad D. Hiatt the grantors in the foregoing dedication and acknowledged the signing thereof to be their voluntary act for the uses and purposes therein mentioned.

Walter A. Scott
Notary Public,
Logan Co., Ohio.

Accepted this 24th day of April 1926

H. S. Hoover
J. H. Johnson
Commissioners of
Logan County, Ohio.

Transferred this 26th day of April 1926

W. H. Corbett
Auditor of
Logan Co., Ohio.

Received for record this 26th day of April 1926
at 9 O'clock P.M. and recorded in Volume 3
Plat Book 6 at pages 9 1926

Sam A. Carter
Recorder of
Logan Co., Ohio.

MOUND WOOD ALLOTMENT 1926

TOWN OF
COUNTY ROADS

DUNS ROAD

INDIAN MOUND
PARK

STATE ROAD

