


NICHELSONS 1ST ADDITION TO RUSSELS POINT

WASHINGTON TOWNSHIP, LOGAN COUNTY, OHIO.

1925.

PLAT CABINET A
SLIDE 227

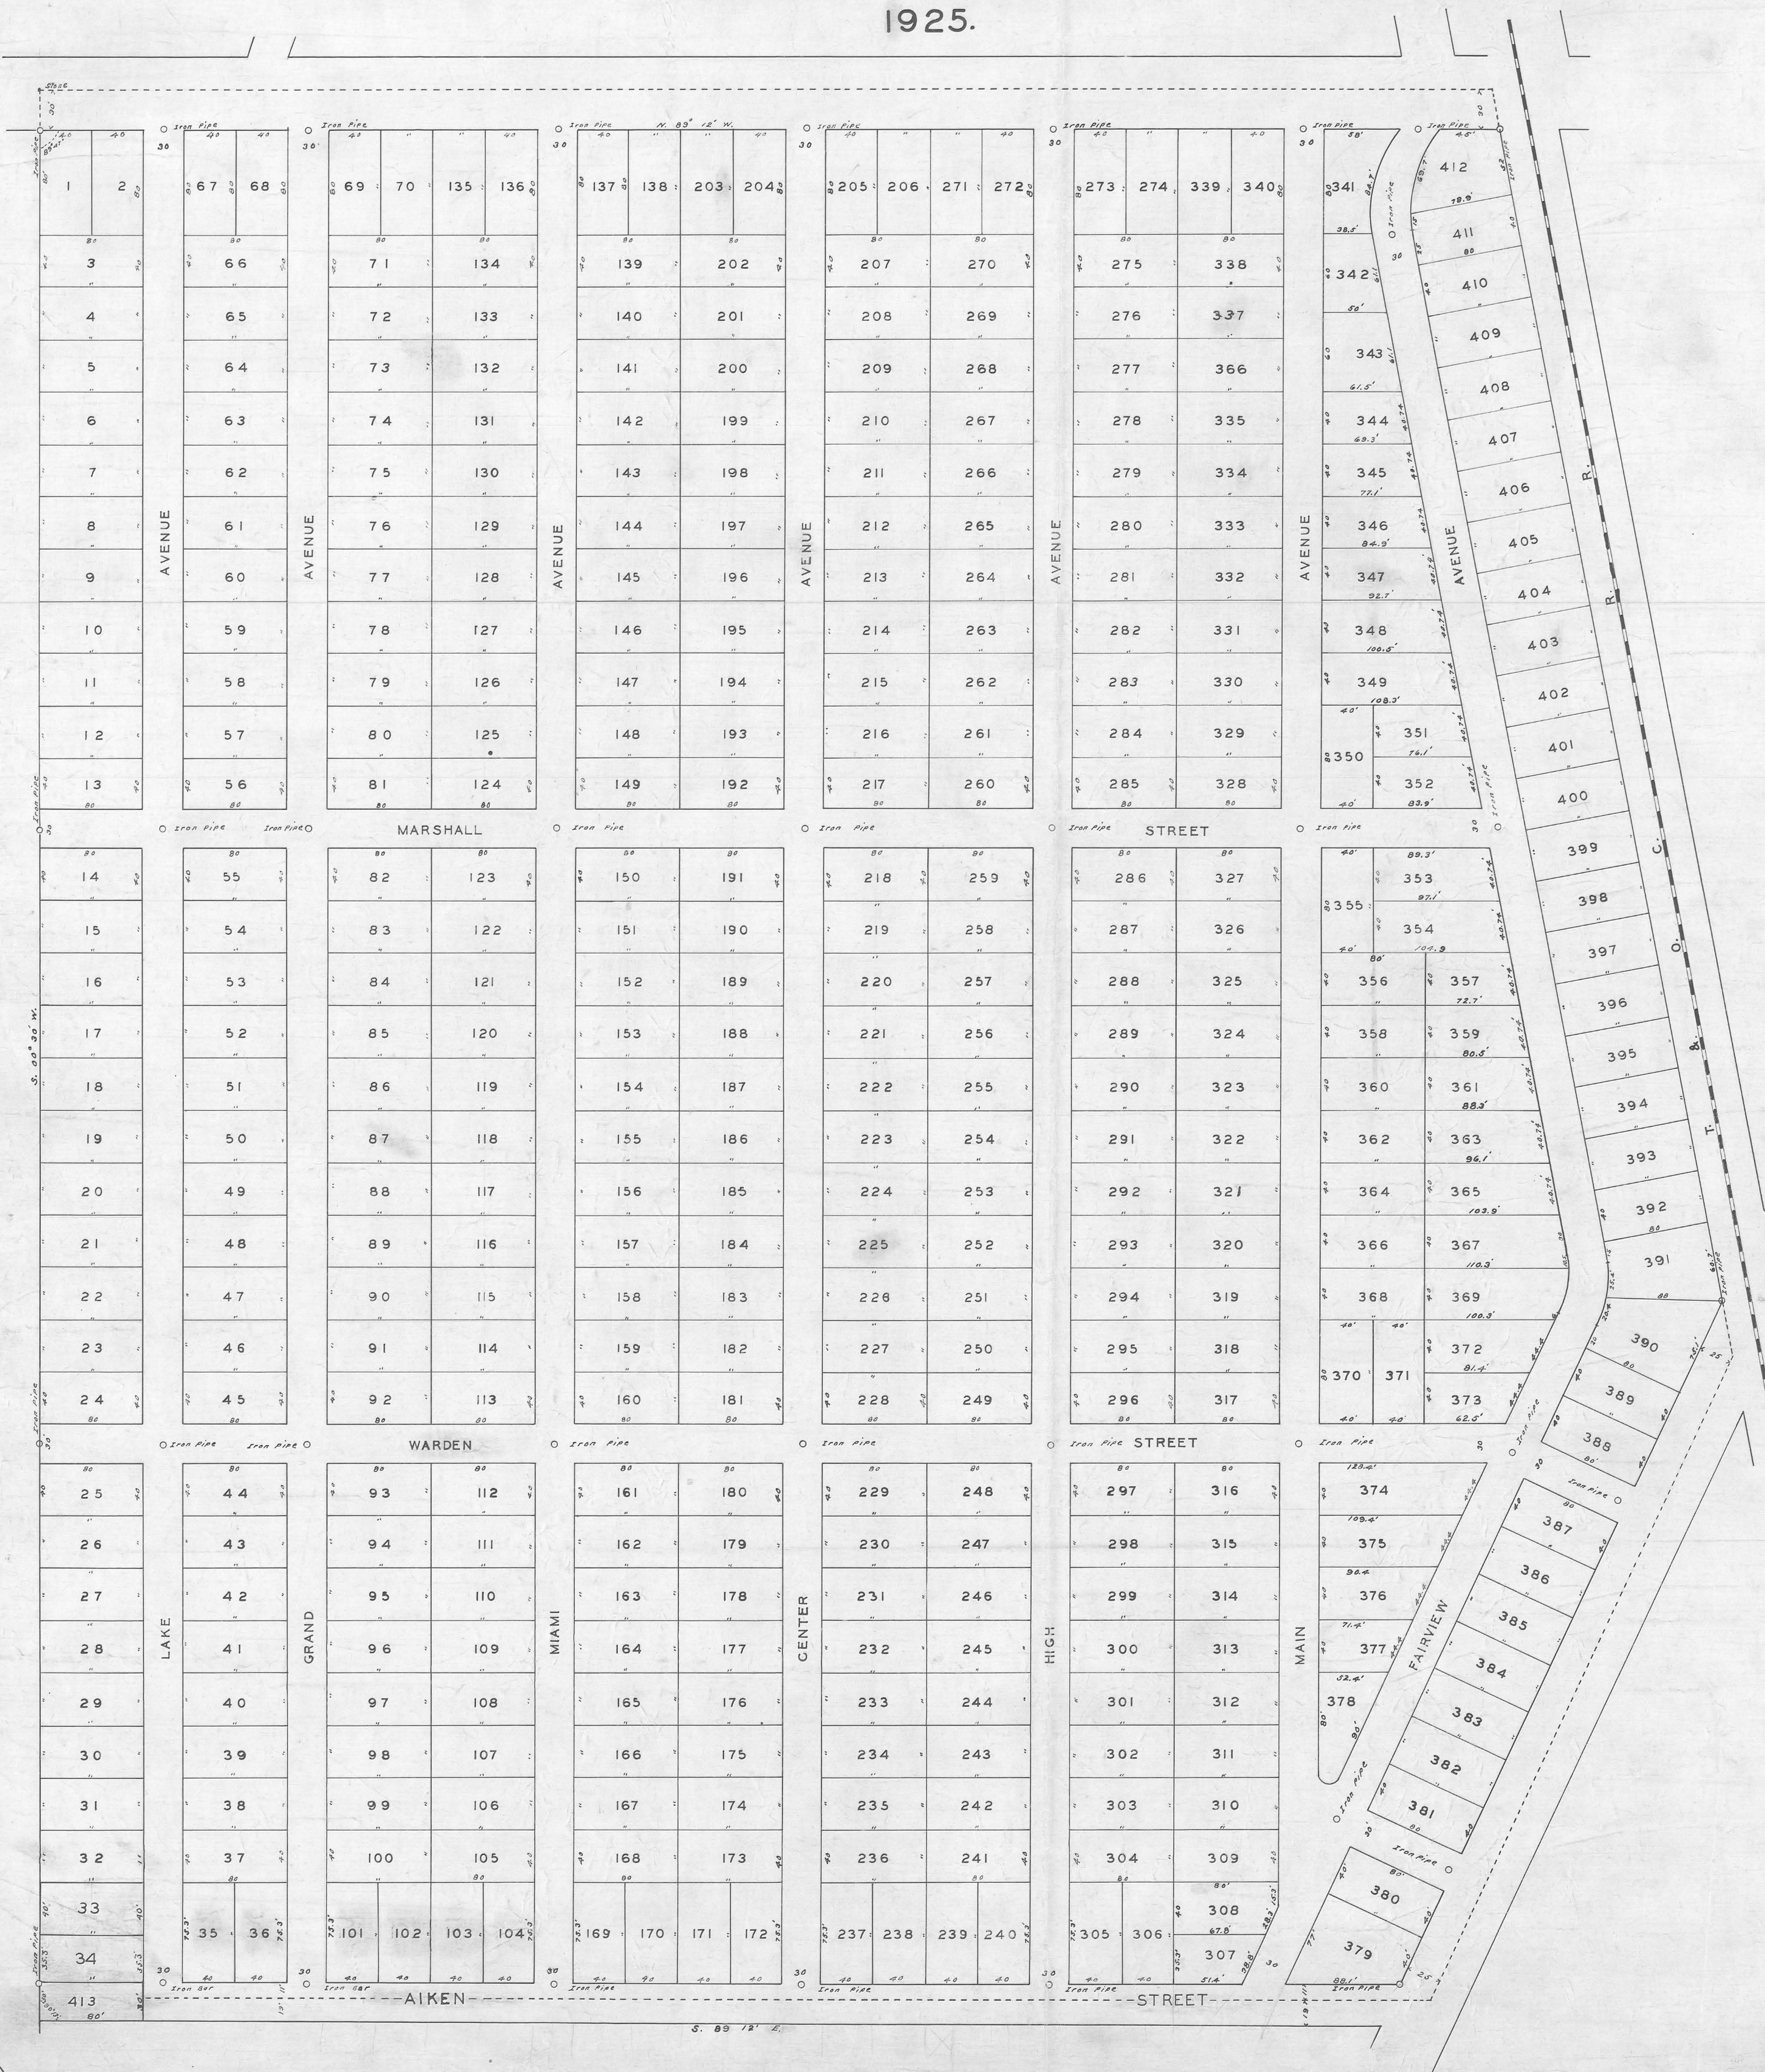

SURVEYORS CERTIFICATE

I hereby certify that the annexed plat is a correct representation of a survey made by me of 40.47 Acres in Sec. 1, T.7 N. Washington Township, Logan County, Ohio October, 1925. Distances are given in feet and tenths. All lots are of the dimensions as shown on the plat. The bearing shown on the west line is the present magnetic bearing.

Walter D. Seft
Civil Engineer.

DEDICATION

Know all men by these presents, that Charles Nicholson proprietor of the land indicated on the accompanying plat and report of lots, has authorized the laying out of the same which is to be known as Nicholson's 1st Addition to Russels Point. The streets designated and represented therein are hereby dedicated to the public for public highways. In witness whereof the said Charles Nicholson has hereunto set his hand this 11 day of October 1925.

Charles Nicholson

State of Ohio, County of Logan S.S. Be it remembered that on the 11 day of October, in the year of our Lord One Thousand Nine Hundred Twenty Five, before me, the subscriber, a Notary Public in and for said County personally came Charles Nicholson the grantor in the foregoing dedication and acknowledged the signing thereof to be his voluntary act for the uses and purposes therein mentioned.

Leopold W. Wadsworth
Notary Public
Logan Co. Ohio

Accepted this 22nd day of March -- 1926.

A. B. Hester
J. B. Patton
Commissioners of
Logan County Ohio

Transferred this 22nd day of March -- 1926

W. H. G. G. G.
Auditor of
Logan Co. Ohio.

Received for record this 31 day of March, 1926 at 2 o'clock P.M. and recorded in Plat Book C. Volume 3, Pages 54-6 -- 1926.

Sam D. Carter
Recorder of
Logan Co. Ohio.

