

CHIPPEWA PARK NO. 4

STOKES TOWNSHIP

LOGAN COUNTY OHIO

1927

PLAT CABINET A
SLIDE 235

I hereby certify that the annexed
Plat is a correct representation of a
survey made by me in Virginia Military
Survey 12276, Stokes Twp Logan Co. Ohio
Dec. 23, 1927.


Walter V. Scott
Civil Engineer.

Know all men by these presents that,
Don M. Wilson proprietor of the land
indicated on the accompanying Plat,
has authorized the laying out of some
which is to be known as Chippewa Park No. 4.
signed this 4th day of January 1928

Don M. Wilson,

state of Ohio, County of Franklin s.s.
Be it remembered that on the 4th day of
January in the year of our Lord One
Thousand Nine Hundred Twenty Eight,
before me, the subscriber a Notary Public,
in and for said County, personally came Don
M. Wilson the owner of the lands incorporated
in the accompanying Plat, and acknowledged
the signing thereof to be his voluntary act

W. L. Merritt
Notary Public
Franklin, Co., Ohio.

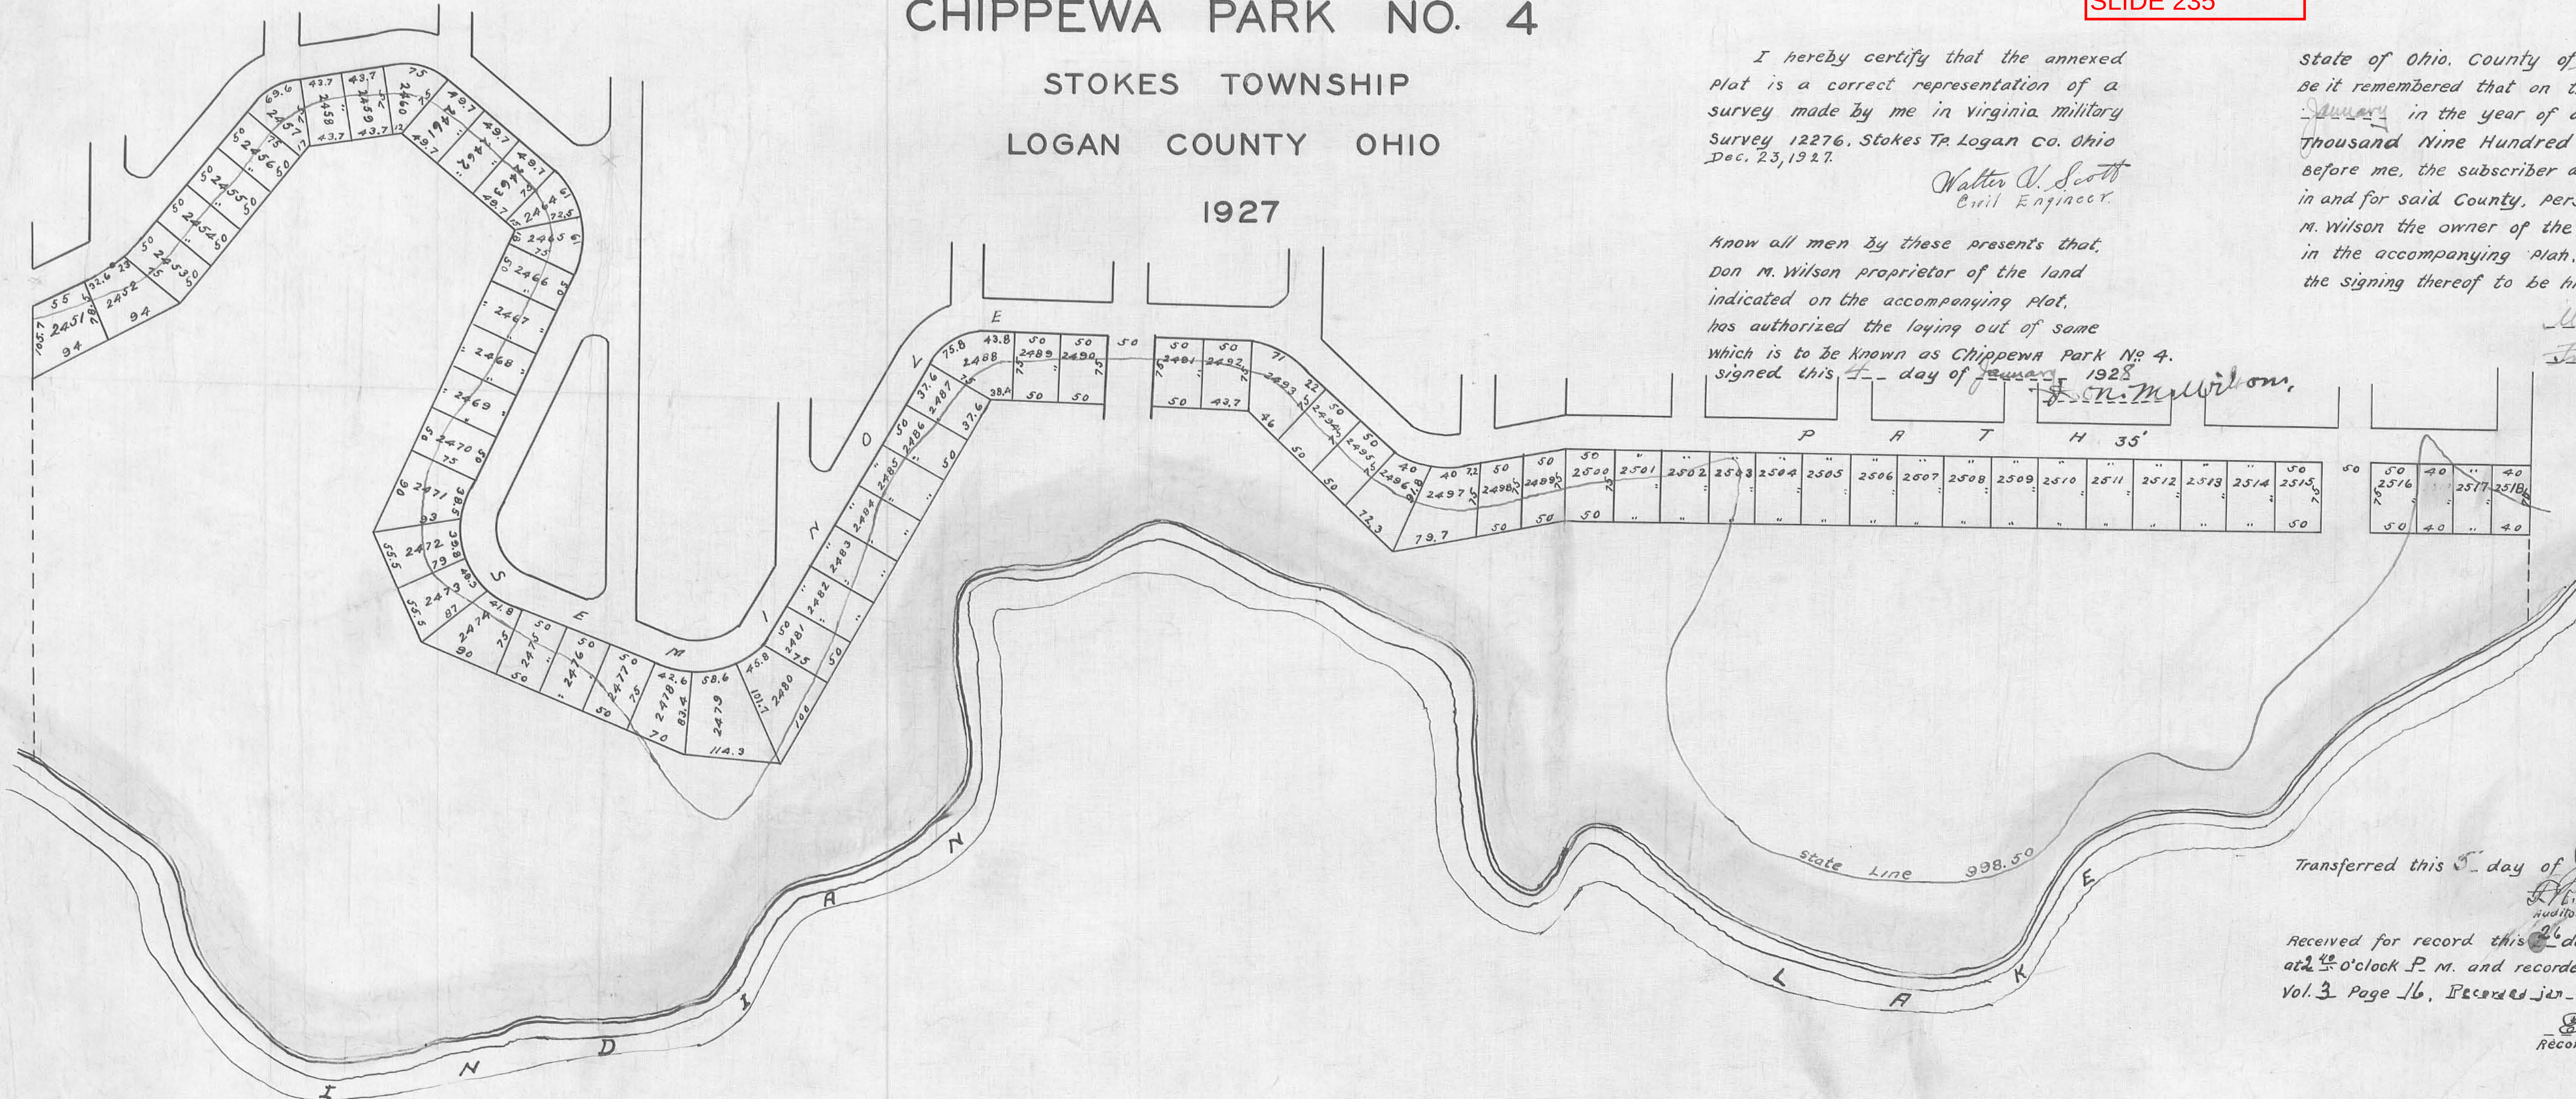

Transferred this 5th day of January 1928.

D. M. Wilson
Auditor Logan Co., Ohio.

Received for record this 26th day of JAN. 1928.
at 2¹⁵ o'clock P. M. and recorded in Plat Book 6.
Vol. 3 Page 16, Recorded Jan 27th, 1928.

Edw. Kalb
Recorder Logan Co., Ohio.