


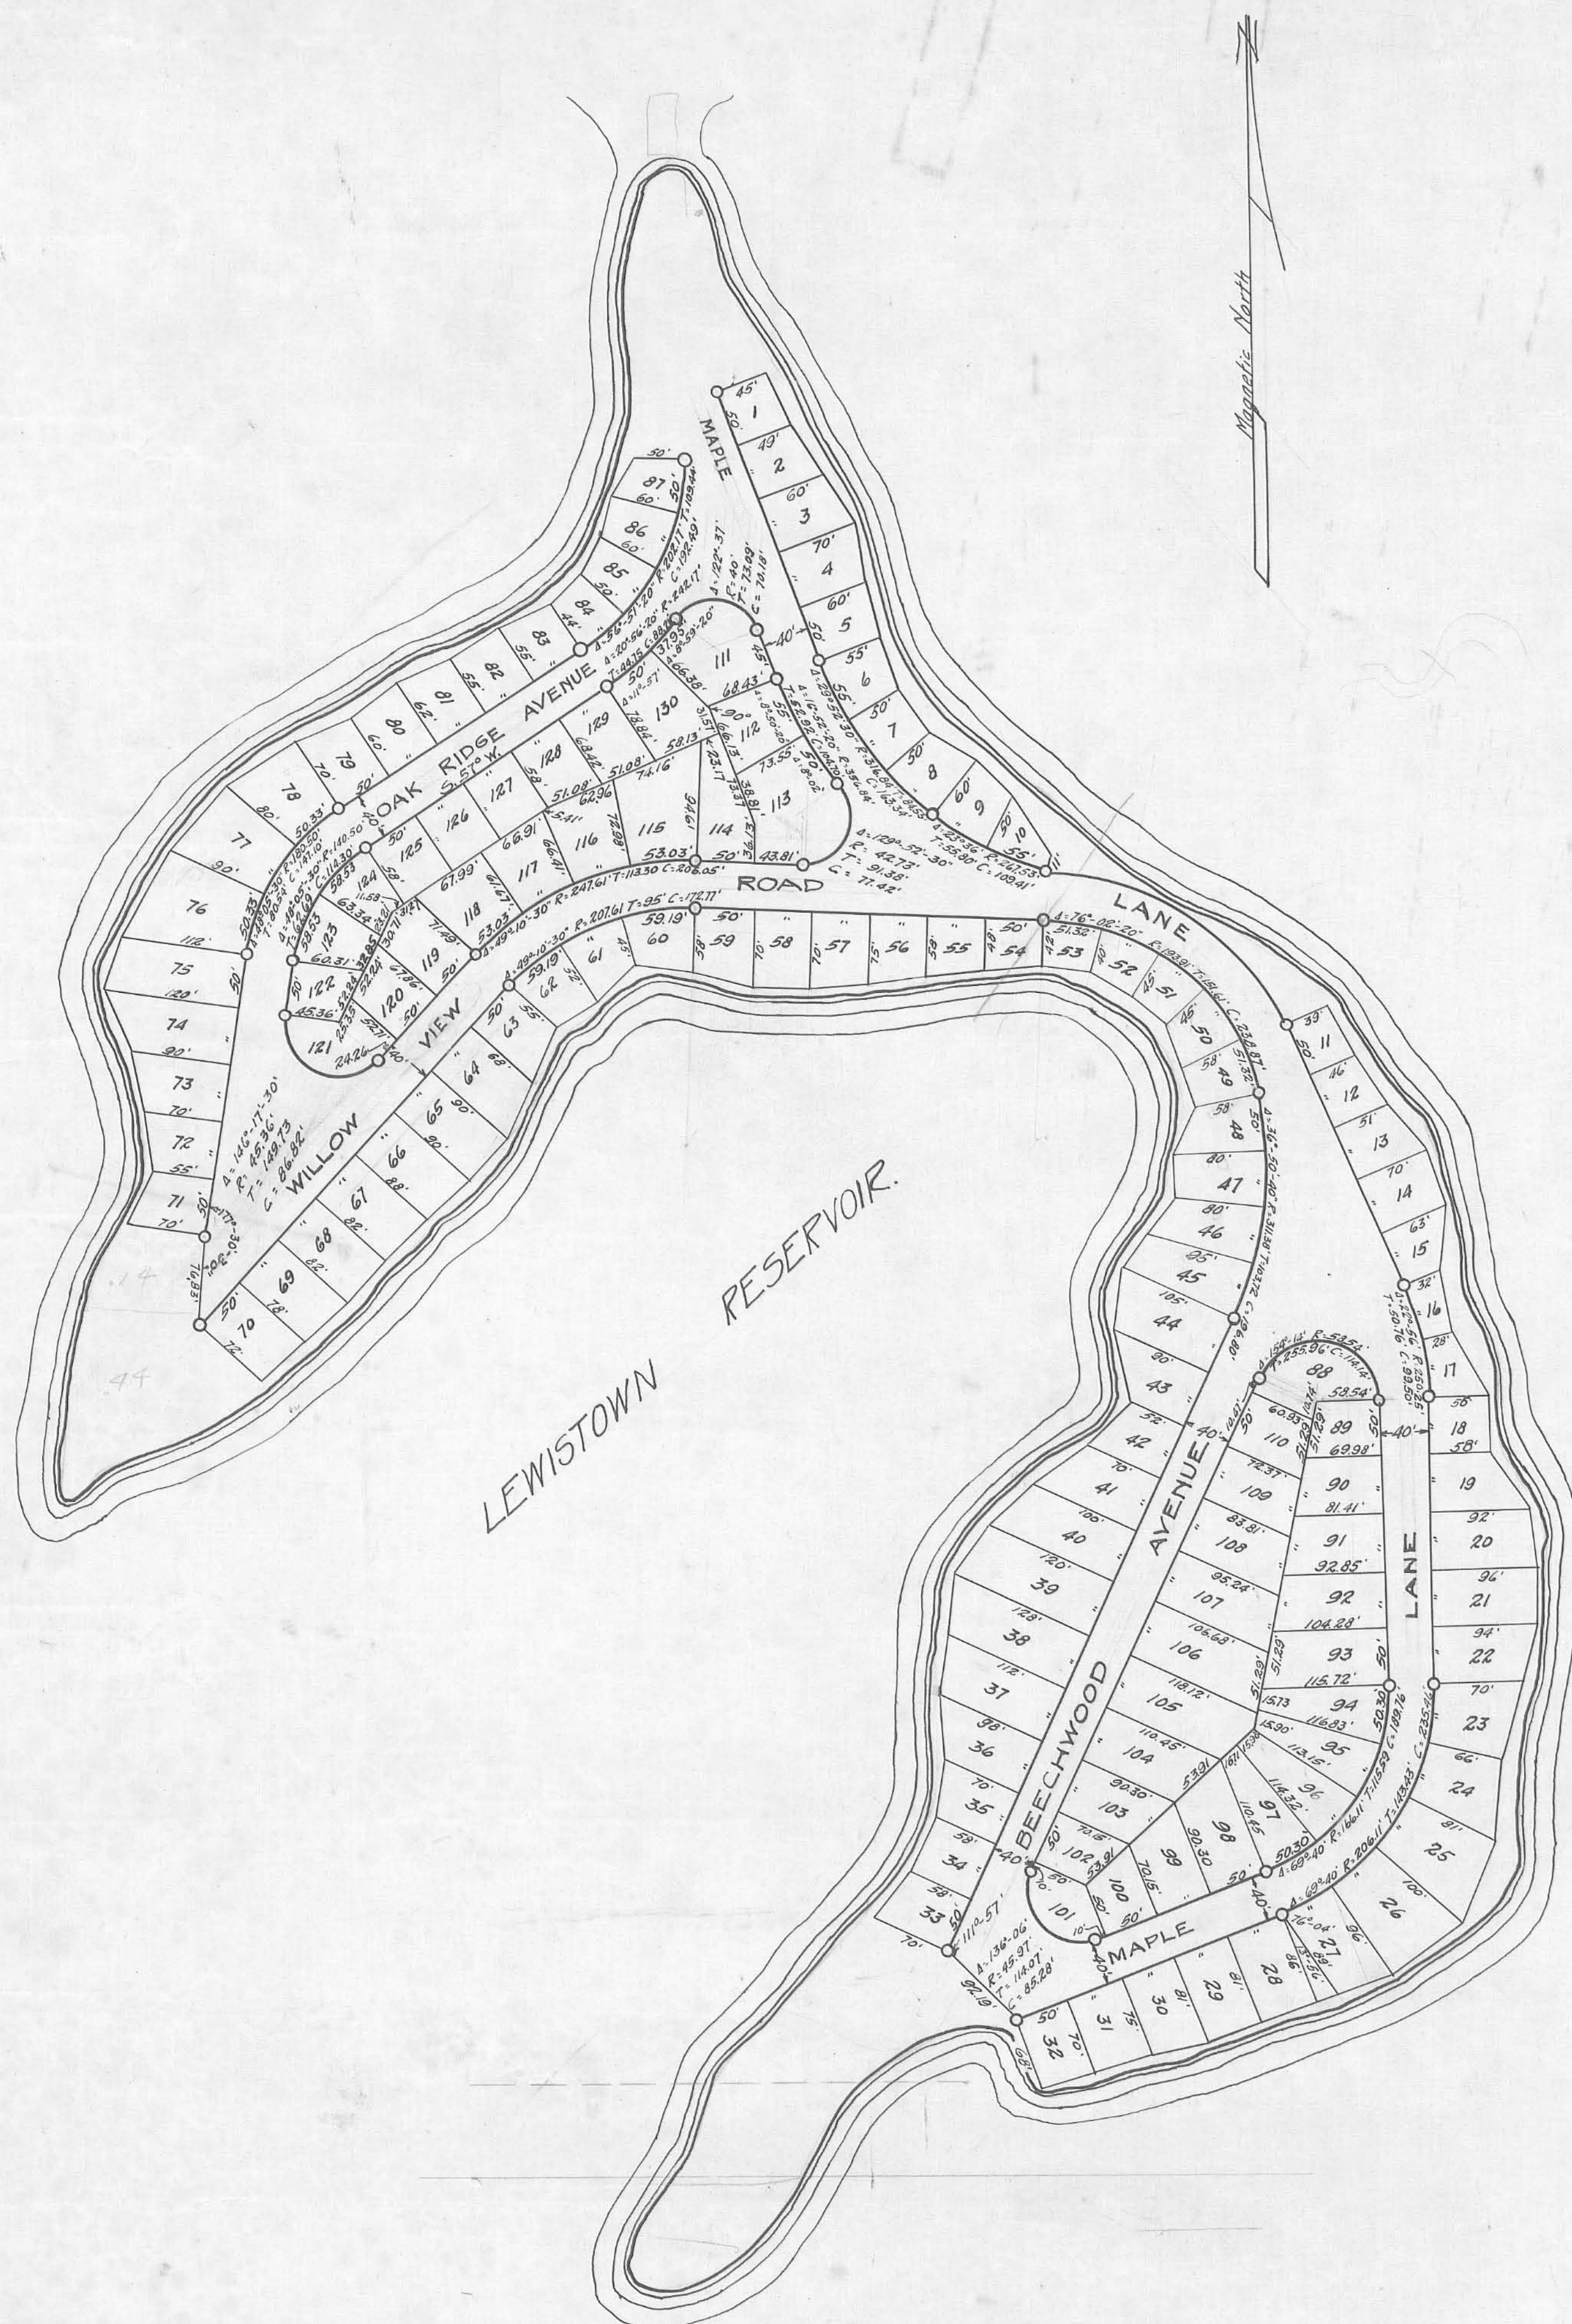

SURVEYOR'S CERTIFICATE.

I, Clair A. Inskeep, do hereby certify that the annexed plat is a true representation of Fernwood Subdivision of Long Island as surveyed by me in April, May and June, 1923.
Long Island is a new name for SCOTT ISLAND which was transferred from the State of Ohio to Samuel Neville by deed dated October 13, 1875 and recorded in Volume 62 of Page 25 of Logan County Deed Records.

The said Subdivision is situated in the LEWISTOWN RESERVOIR in VIRGINIA MILITARY SURVEY 13393, RICHLAND TOWNSHIP, LOGAN COUNTY, OHIO.

All dimensions on the plat are in feet. All lot lines are at right angles to the street lines except the west line of lot number 27 which is as shown on the plat. Iron pipes were set at all points marked thus O. A 2"x2"x10" wood stake was set at each lot corner. A is used on the plat to represent the central angle of a lot or lots; R to represent the radius; T to represent the tangent; C to represent the chord. The frontage shown on each curvilinear lot is the length of the chord for that lot.

The area contained within the lots platted is 10.38 acres.

Clair A. Inskeep
SURVEYOR

DEDICATION

KNOW ALL MEN BY THESE PRESENTS

That Orrin K. Hilliker and Marjorie M. Hilliker his wife; G. Louie Wren and Nellie C. Wren his wife; Willard P. Wren and Florence E. Wren his wife, proprietors of the land shown by and indicated on the foregoing Plat and report of lots, have authorized the laying out of the same, which is to be known and designated as "Fernwood Subdivision of Long Island" which was formerly known as and sold by the STATE OF OHIO under the name of "SCOTT ISLAND" in Virginia Military Survey 13393, Richland Township, Logan County, Ohio.

All the streets designated and represented therein to be for the common use of the owners of the lots in said FERNWOOD ALLOTMENT.

In Witness Whereof, the said Orrin K. Hilliker, G. Louie Wren, Willard P. Wren and Marjorie M. Hilliker, Nellie C. Wren and Florence E. Wren their wives, have hereunto set their hands this 7 day of July, 1923.

Signed and acknowledged
in the presence of us:

Wm. B. Spittle
Gail C. Resler

Orrin K. Hilliker
Marjorie M. Hilliker
G. Louie Wren
Nellie C. Wren
Willard P. Wren
Florence E. Wren

THE STATE OF OHIO, LOGAN COUNTY S.S.
Be it remembered that on the 7 day of July in the year of our Lord one thousand nine hundred twenty three before me the subscriber a Notary Public in and for said County personally came Orrin K. Hilliker, G. Louie Wren, Willard P. Wren and Marjorie M. Hilliker, Nellie C. Wren and Florence E. Wren their wives, the grantors in the foregoing deed and acknowledged the signing thereof to be their voluntary act for the uses and purposes therein mentioned.

In testimony Whereof I have hereunto subscribed my name and affixed my official seal on the day and year last aforesaid.

Edward K. Campbell
Notary Public, Logan County, Ohio.

Approved this 6th day of
July 1923.

Clair A. Inskeep
County Surveyor.

Accepted this 7 day of July 1923.

Wm. B. Spittle
Gail C. Resler
Commissioners of Logan County, Ohio.

Transferred this 11th day of July 1923.

Wm. B. Spittle
County Auditor.

Received for record this 11th day of July 1923. Recorded in Plat Book B at page 76, Aug. 22nd 1923.

Henry Kueper
County Recorder.

FERNWOOD SUBDIVISION
OF
LONG ISLAND

SCALE 1"=100'

JULY 6, 1923.

Property of Long Island Co.