


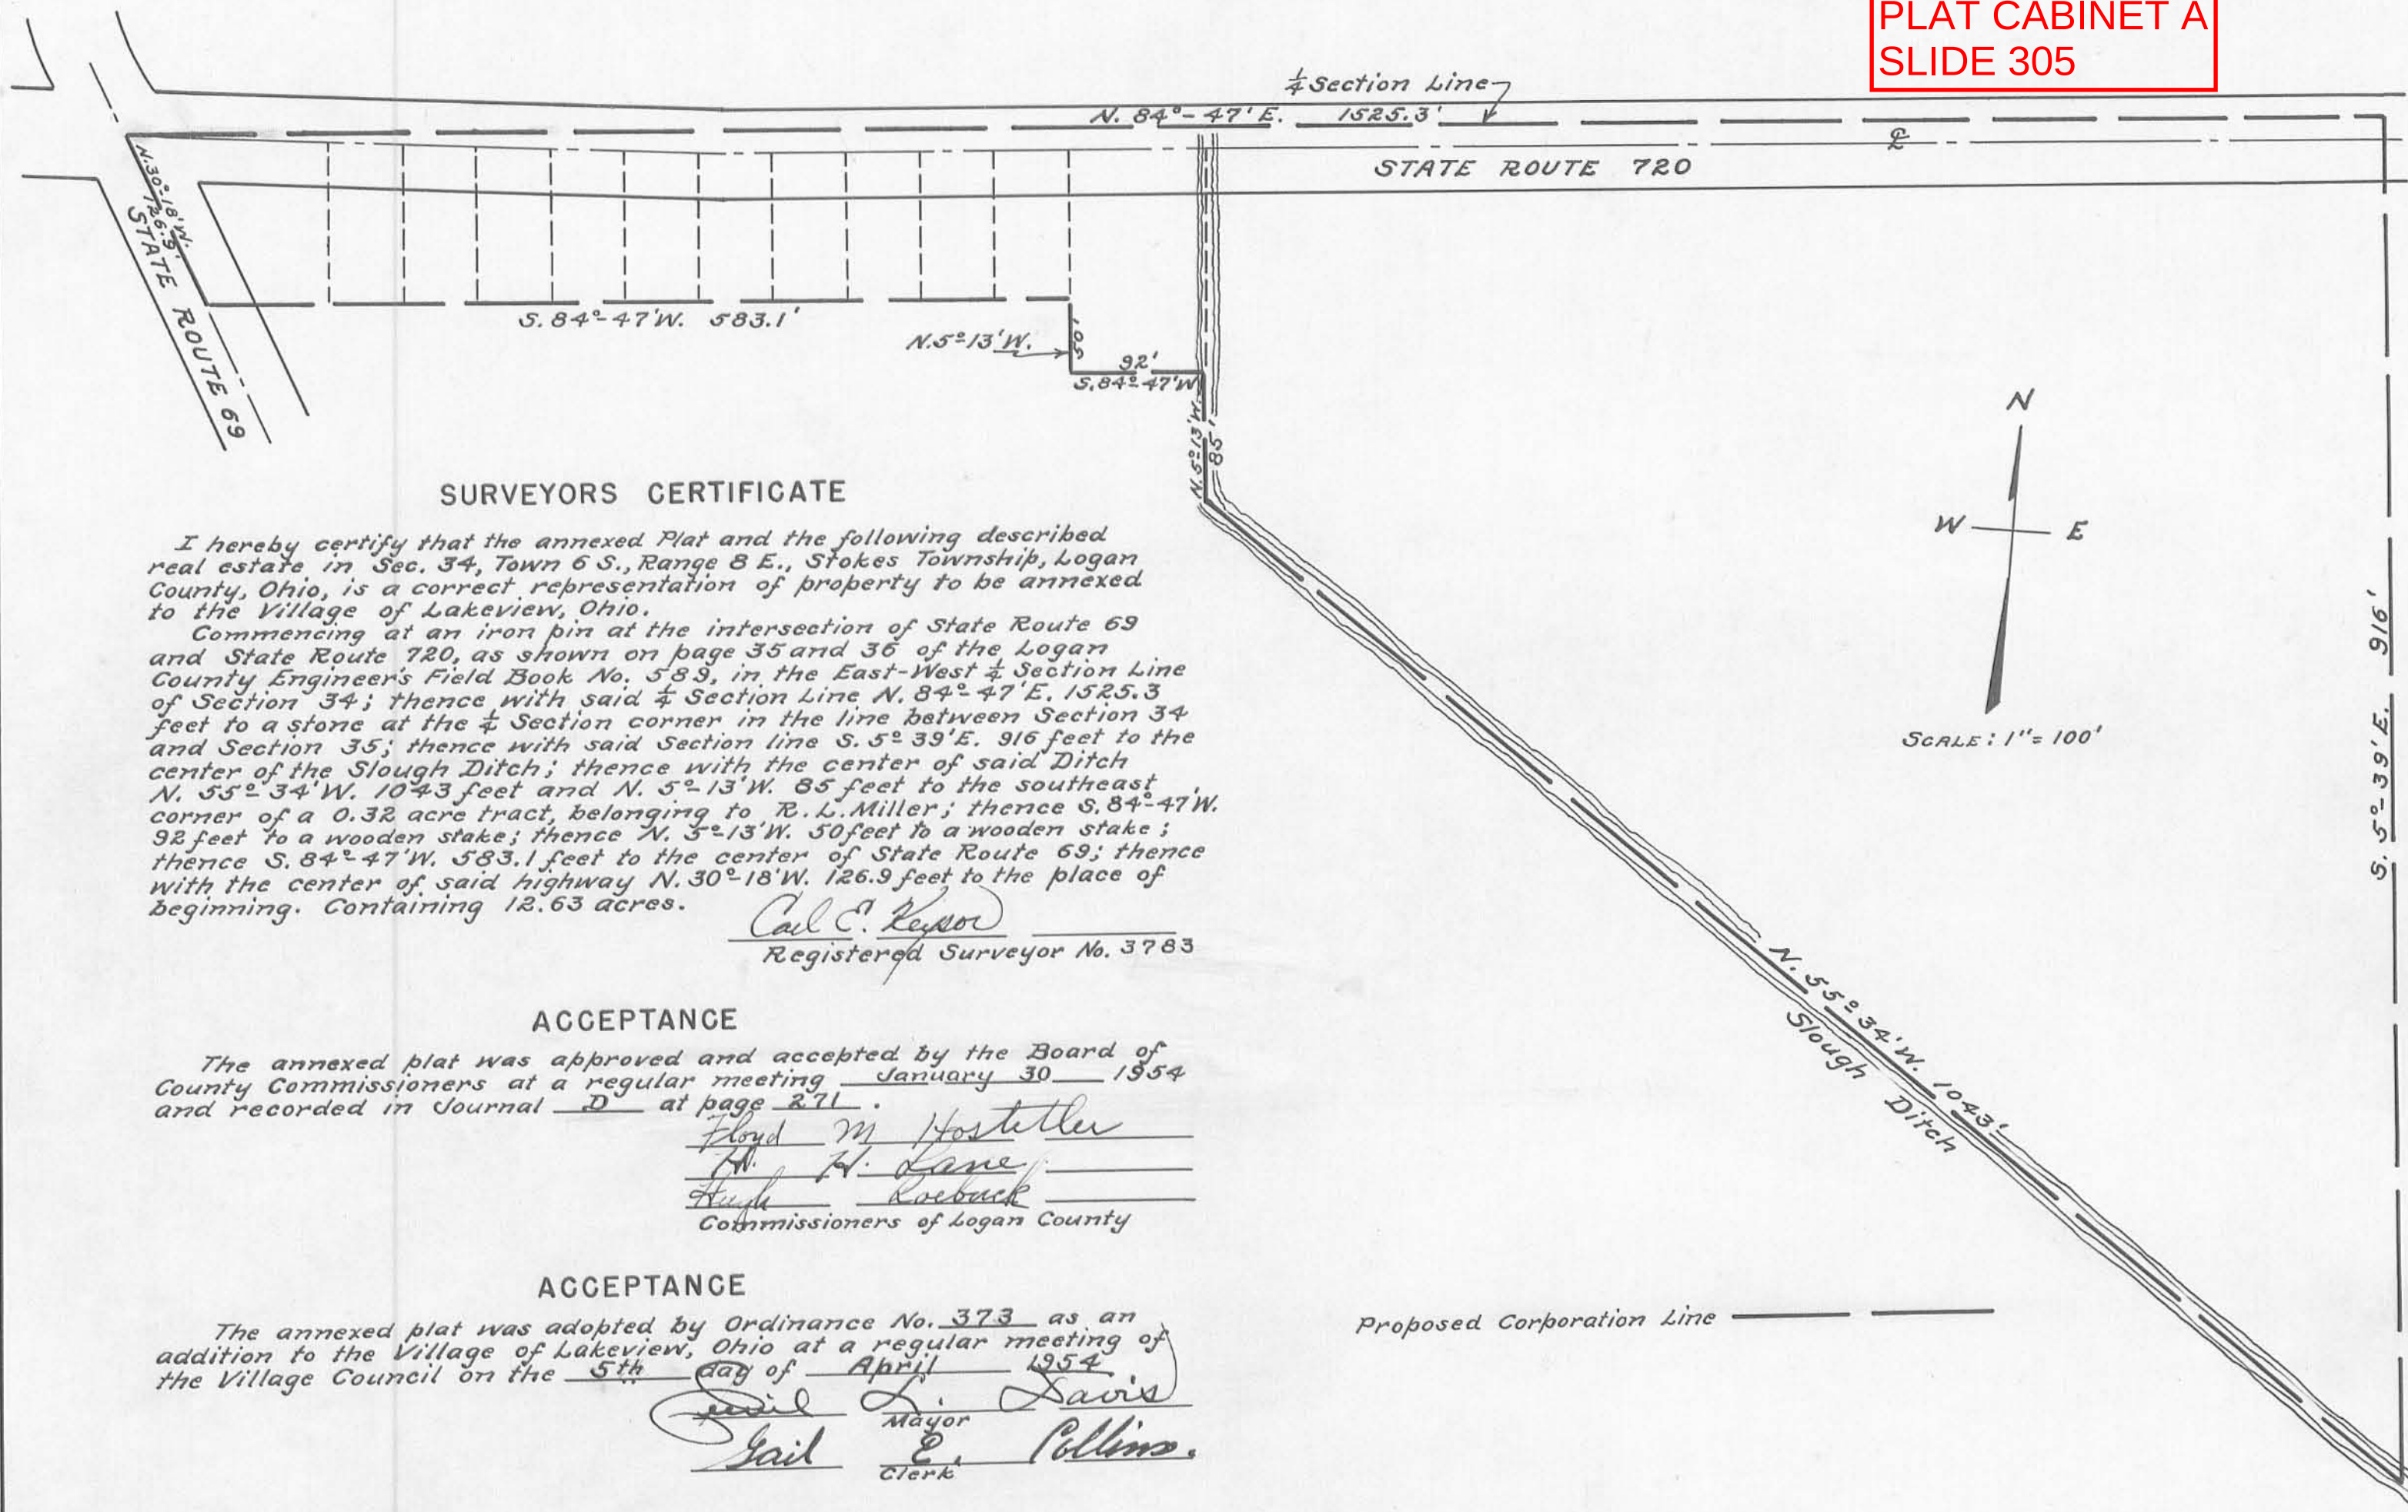

SURVEYORS CERTIFICATE

I hereby certify that the annexed Plat and the following described real estate in Sec. 34, Town 6 S., Range 8 E., Stokes Township, Logan County, Ohio, is a correct representation of property to be annexed to the Village of Lakeview, Ohio.

Commencing at an iron pin at the intersection of State Route 69 and State Route 720, as shown on page 35 and 36 of the Logan County Engineers Field Book No. 589, in the East-West $\frac{1}{4}$ Section Line of Section 34; thence with said $\frac{1}{4}$ Section Line N. 84°-47'E. 1525.3 feet to a stone at the $\frac{1}{4}$ Section corner in the line between Section 34 and Section 35; thence with said Section line S. 5°-39'E. 916 feet to the center of the Slough Ditch; thence with the center of said Ditch N. 55°-34'W. 1043 feet and N. 5°-13'W. 85 feet to the southeast corner of a 0.32 acre tract, belonging to R. L. Miller; thence S. 84°-47'W. 92 feet to a wooden stake; thence N. 5°-13'W. 50 feet to a wooden stake; thence S. 84°-47'W. 583.1 feet to the center of State Route 69; thence with the center of said highway N. 30°-18'W. 126.9 feet to the place of beginning. Containing 12.63 acres.

Carl C. Lepor
Registered Surveyor No. 3783

ACCEPTANCE

The annexed plat was approved and accepted by the Board of County Commissioners at a regular meeting January 30 1954 and recorded in Journal D at page 271.

Floyd M. Hostetter
H. W. Lane
Hugh Roebuck
Commissioners of Logan County

ACCEPTANCE

The annexed plat was adopted by Ordinance No. 373 as an addition to the Village of Lakeview, Ohio at a regular meeting of the Village Council on the 5th day of April 1954.

Paul L. Davis
Mayor
Gail E. Collins
Clerk

AUDITORS OFFICE LOGAN COUNTY, OHIO

Transferred this 6 day of April 1954
Francis Longstrech
Auditor, Logan County

133516

RECORDERS OFFICE LOGAN COUNTY, OHIO

Received for Record at 1:20 O'clock P. M. Apr. 6th 1954
Recorded in Plat Book 3-C Volume C Page 87
Rosema L. Strayer
Recorder, Logan County

PROPOSED
ANNEXATION OF TERRITORY
TO THE
VILLAGE OF
LAKEVIEW OHIO