

INDIAN

LAKE



CERTIFICATE OF SURVEY

I hereby certify that this plot is a correct Survey of 3.88 Acres out of a 70.96 A. tract known as AVONDALE ALLOTMENT to be known as AVONDALE ALLOTMENT NUMBER FIVE OF (SURVEY 12276) STOKES TWP. LOGAN COUNTY - OHIO June 25, 1931 DISTANCES GIVEN AS INDICATED.

R. K. Shirey

DEDICATION

KNOW ALL MEN BY THESE PRESENTS, that John C. and Myrtle M. Jacobs, owners of the land indicated on the accompanying plot, have authorized the laying out of same which is to be known as AVONDALE ALLOTMENT NO. 5. The streets and walks are hereby dedicated to the owners of the lots for their use as such.

John C. Jacobs
Witness
Myrtle M. Jacobs
Witness

STATE OF OHIO - LOGAN COUNTY - SS

Personally appeared before me, a Notary Public, in and for said county, the above Grantors in the foregoing Dedication and acknowledged the signing thereof to be their voluntary acts for the uses and purposes mentioned, this... day of... A.D. 1931.

John C. Harmon
Notary Public

Transferred this... day of July 1931
Ed W. Kalk
Auditor - Logan County

RECEIVED FOR RECORD

this 27 day of July - 1931 at 10:03 o'clock A. M. and recorded in Plot Book Vol. 3 and Page...
Ed W. Kalk
RECORDER OF LOGAN CO. OHIO


RECORDED PLAT OF
AVONDALE
ALLOTMENT NO. 5, LOGAN CO., OHIO
ON INDIAN LAKE
J. C. & MYRTLE JACOBS
BY
R. KEYS SHIREY
ORCHARD ISLAND.

Scale
32.0" 1 inch
32.0"

MAPLE AVE.
NORTH SIDE OF STREET
AVONDALE NO. 1.

LAKE

INDIAN

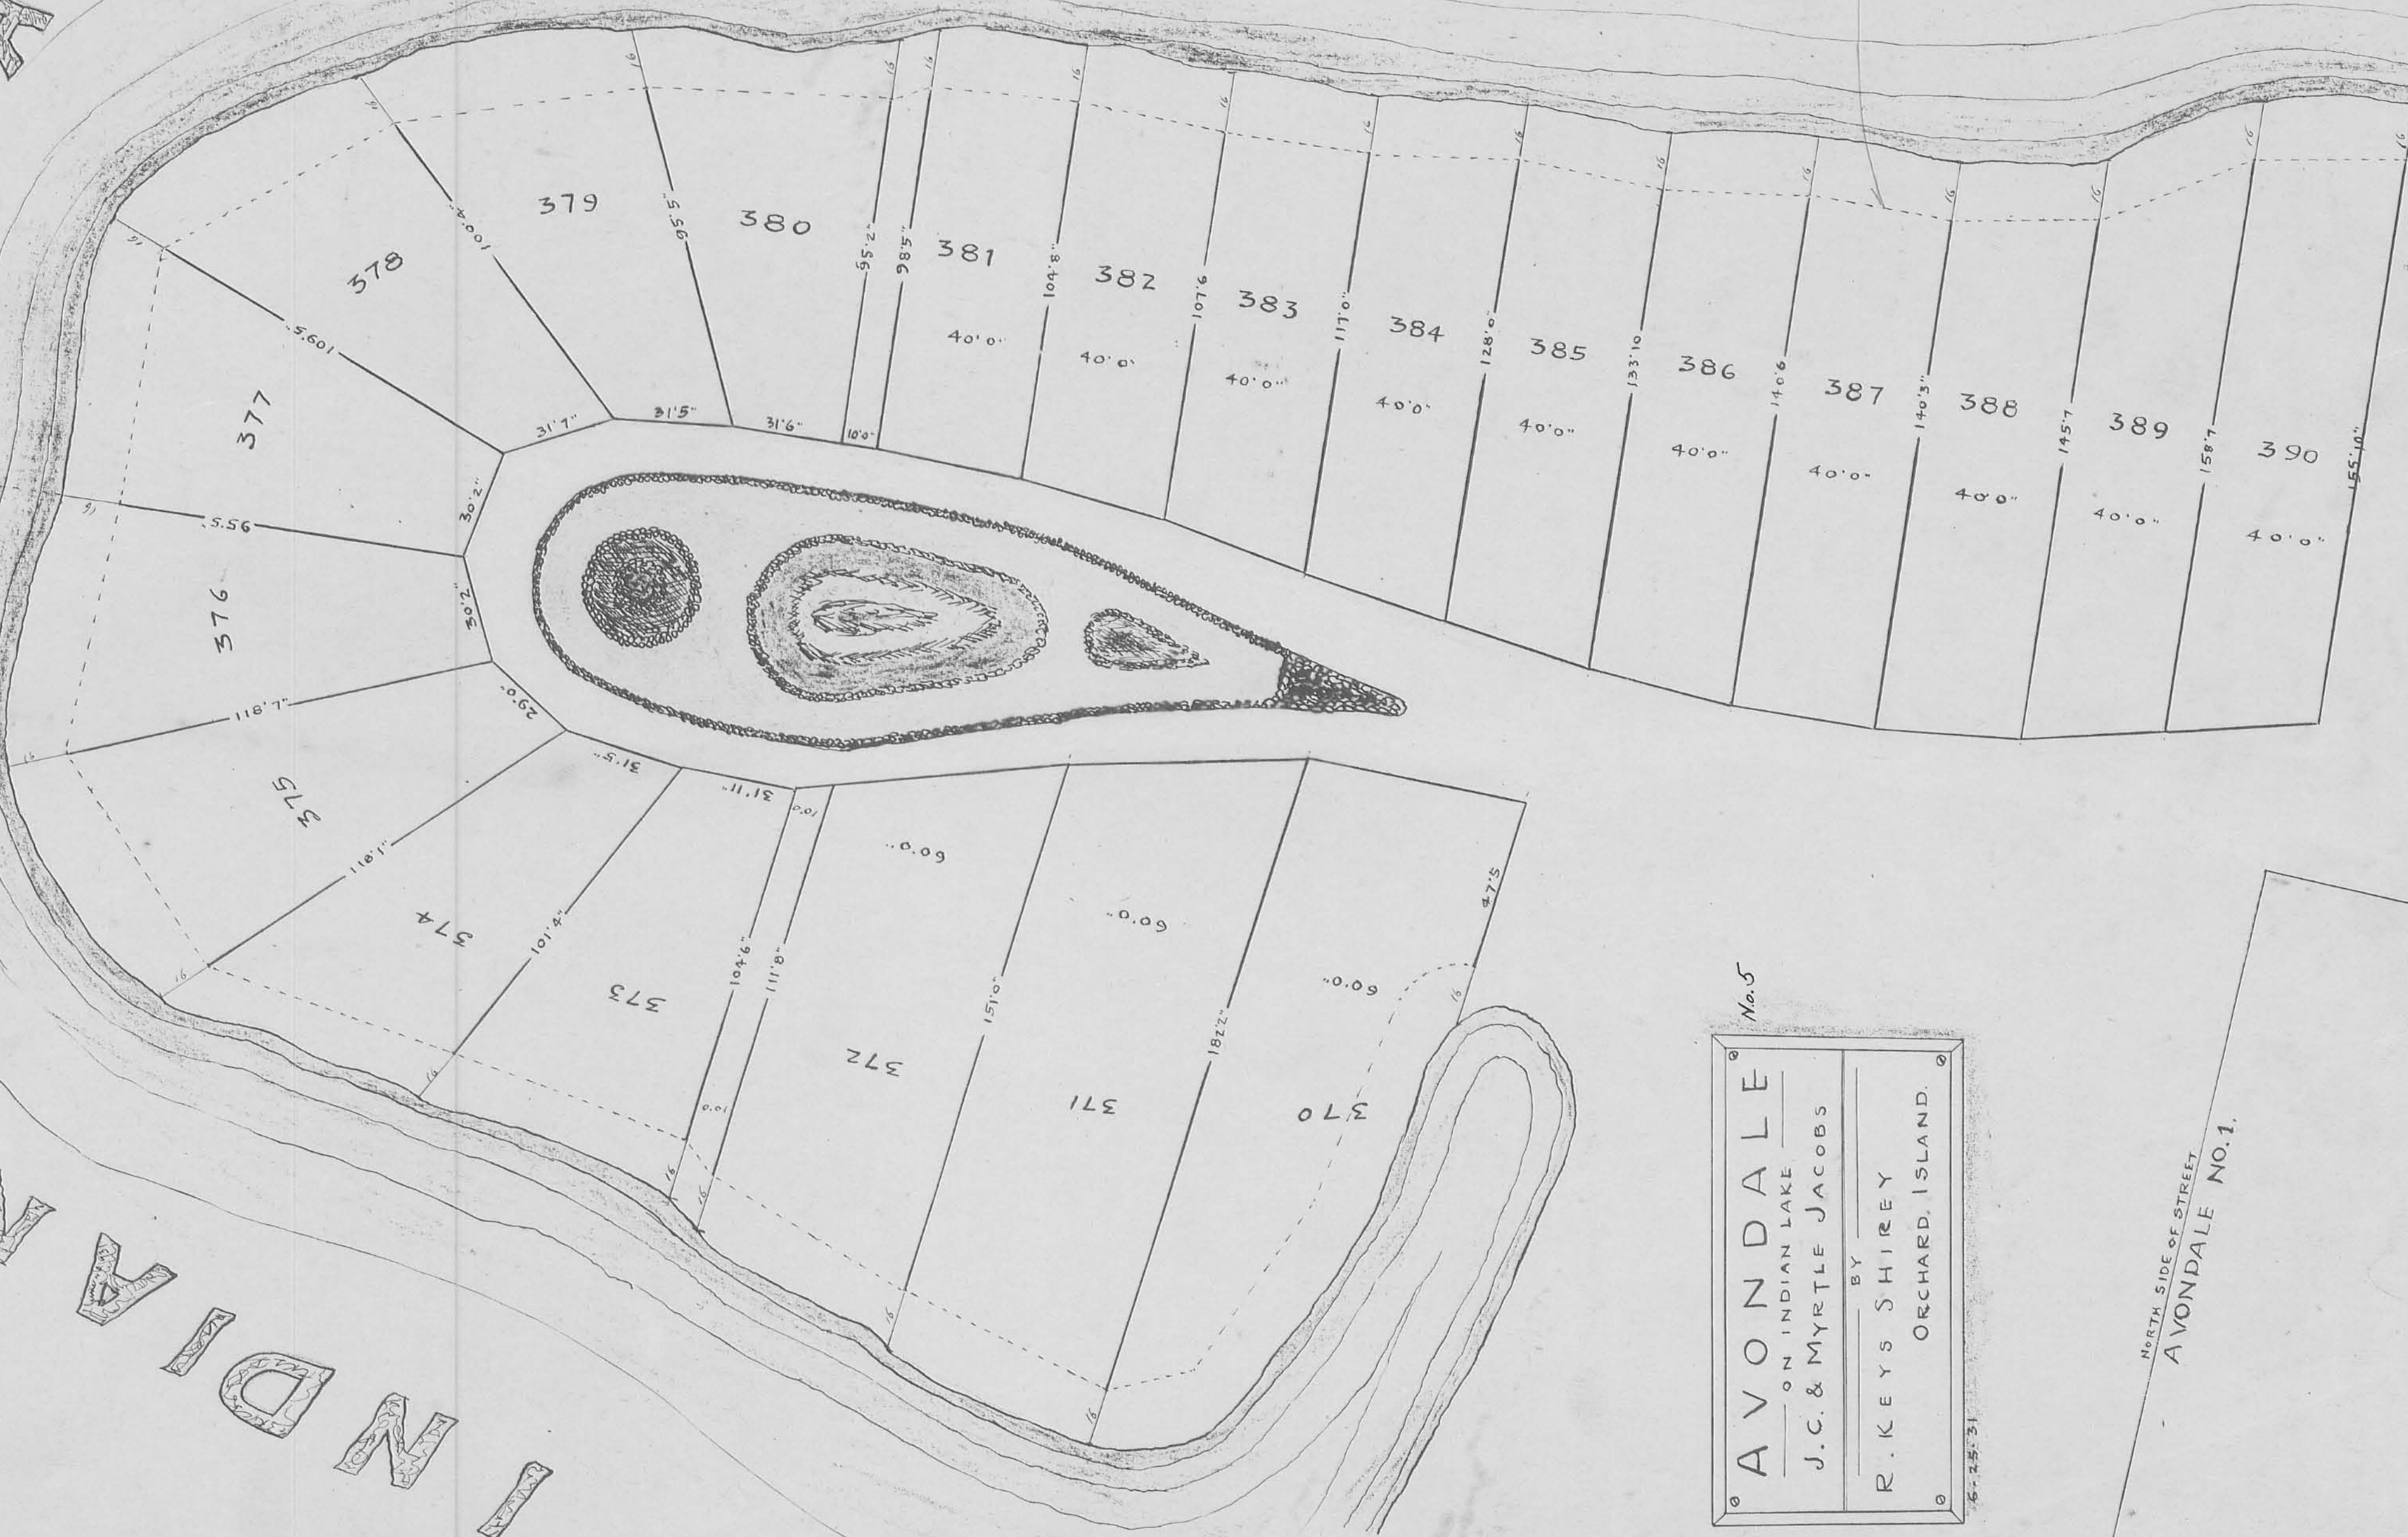

This new run is a better line.

AVONDALE No. 5
ON INDIAN LAKE
J.C. & MYRTLE JACOBS
BY
R. KEYS SHIREY
ORCHARD, ISLAND.
6-25-31

NORTH SIDE OF STREET
AVONDALE NO. 1.