


AVONDALE PARK ALLOTMENT NO. FOUR

STOKES TOWNSHIP LOCAN COUNTY OHIO

1930

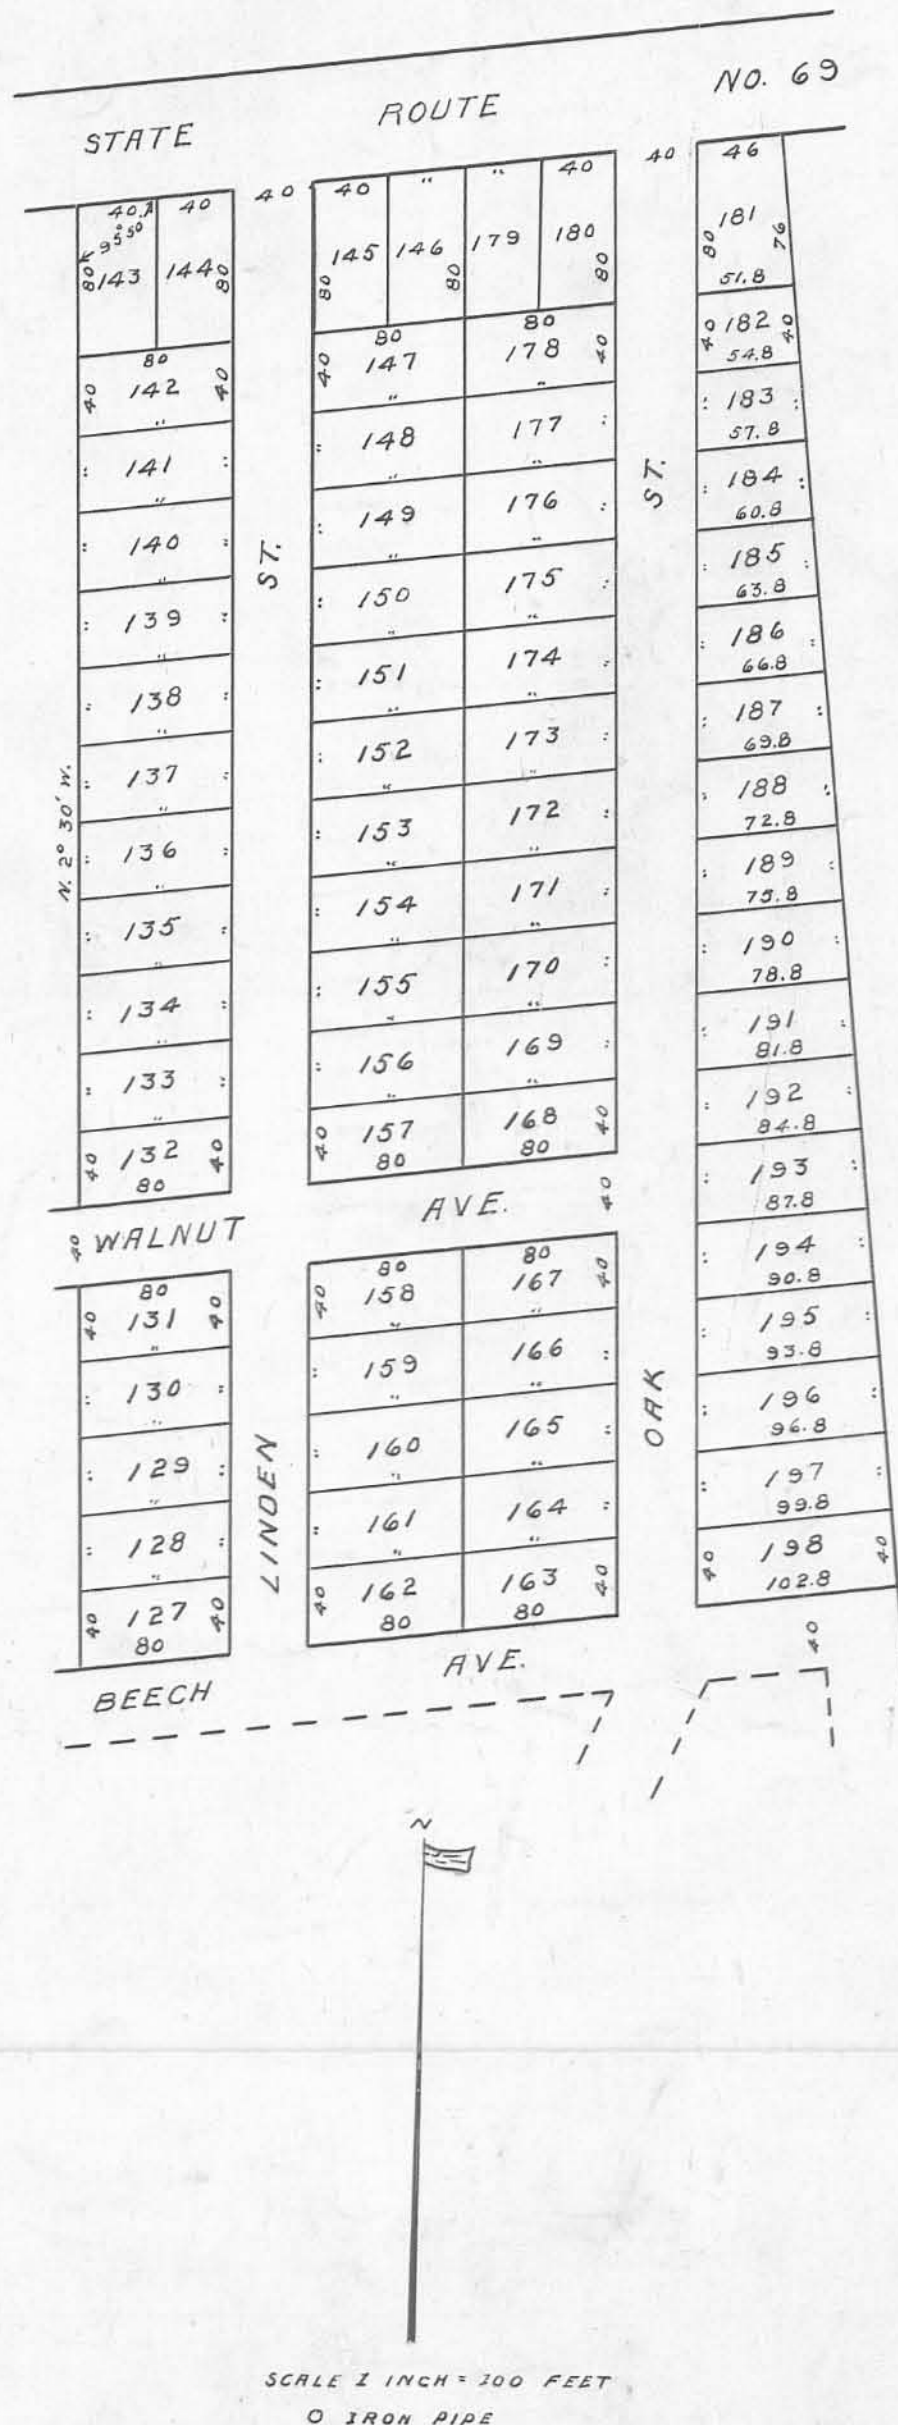

SURVEYORS CERTIFICATE

I hereby certify that the annexed plat is a correct survey made by me of 6.90 Acres out of a 36.03 Acre tract belonging to J. C. Jacobs situated in Survey 12276 Stokes Twp., Logan County O. January 16, 1928.

Distances are given in feet and tenths.

J. S. Brane
Surveyor

DEDICATION

Know all men by these presents that J. C. Jacobs and Myrtle Jacobs proprietors of the land indicated on the accompanying plat have authorized the laying out of same which is to be known as Avondale Park No. Four. The Streets are hereby dedicated to the Lot owners for their use as such.

In witness whereof the said J. C. Jacobs and Myrtle Jacobs have hereunto set their hand this 21st of November, 1930

Witness
Witness

J. C. Jacobs
Myrtle H. Jacobs

State of Ohio, County of Logan s.s.
Be it remembered that on the 21st day of November in the Year of our Lord One Thousand Nine Hundred Thirty, before me the subscriber, a Notary Public in and for said County, Personally came J. C. Jacobs and Myrtle Jacobs the grantors in the foregoing dedication and acknowledged the signing thereof to be their voluntary act for the uses and purposes therein mentioned.

S. L. Smith

S. L. Smith, Notary Public Notary Public

Transferred this 21st day of November 1930.

J. H. Moots
Auditor Logan Co., Ohio

Received for record this 25 day of March 1930
at 9:50 o'clock A.M. and recorded in Plat Book E--
Page 27, - July - 21 - 1930.

E. W. Hall
Recorder Logan Co., Ohio.

(Lot owner)