


PLAT CABINET A  
SLIDE 195

**SPORT POINT**  
**PONEY ISLAND - INDIAN LAKE PARK**  
**LOGAN COUNTY OHIO.**  
1920.

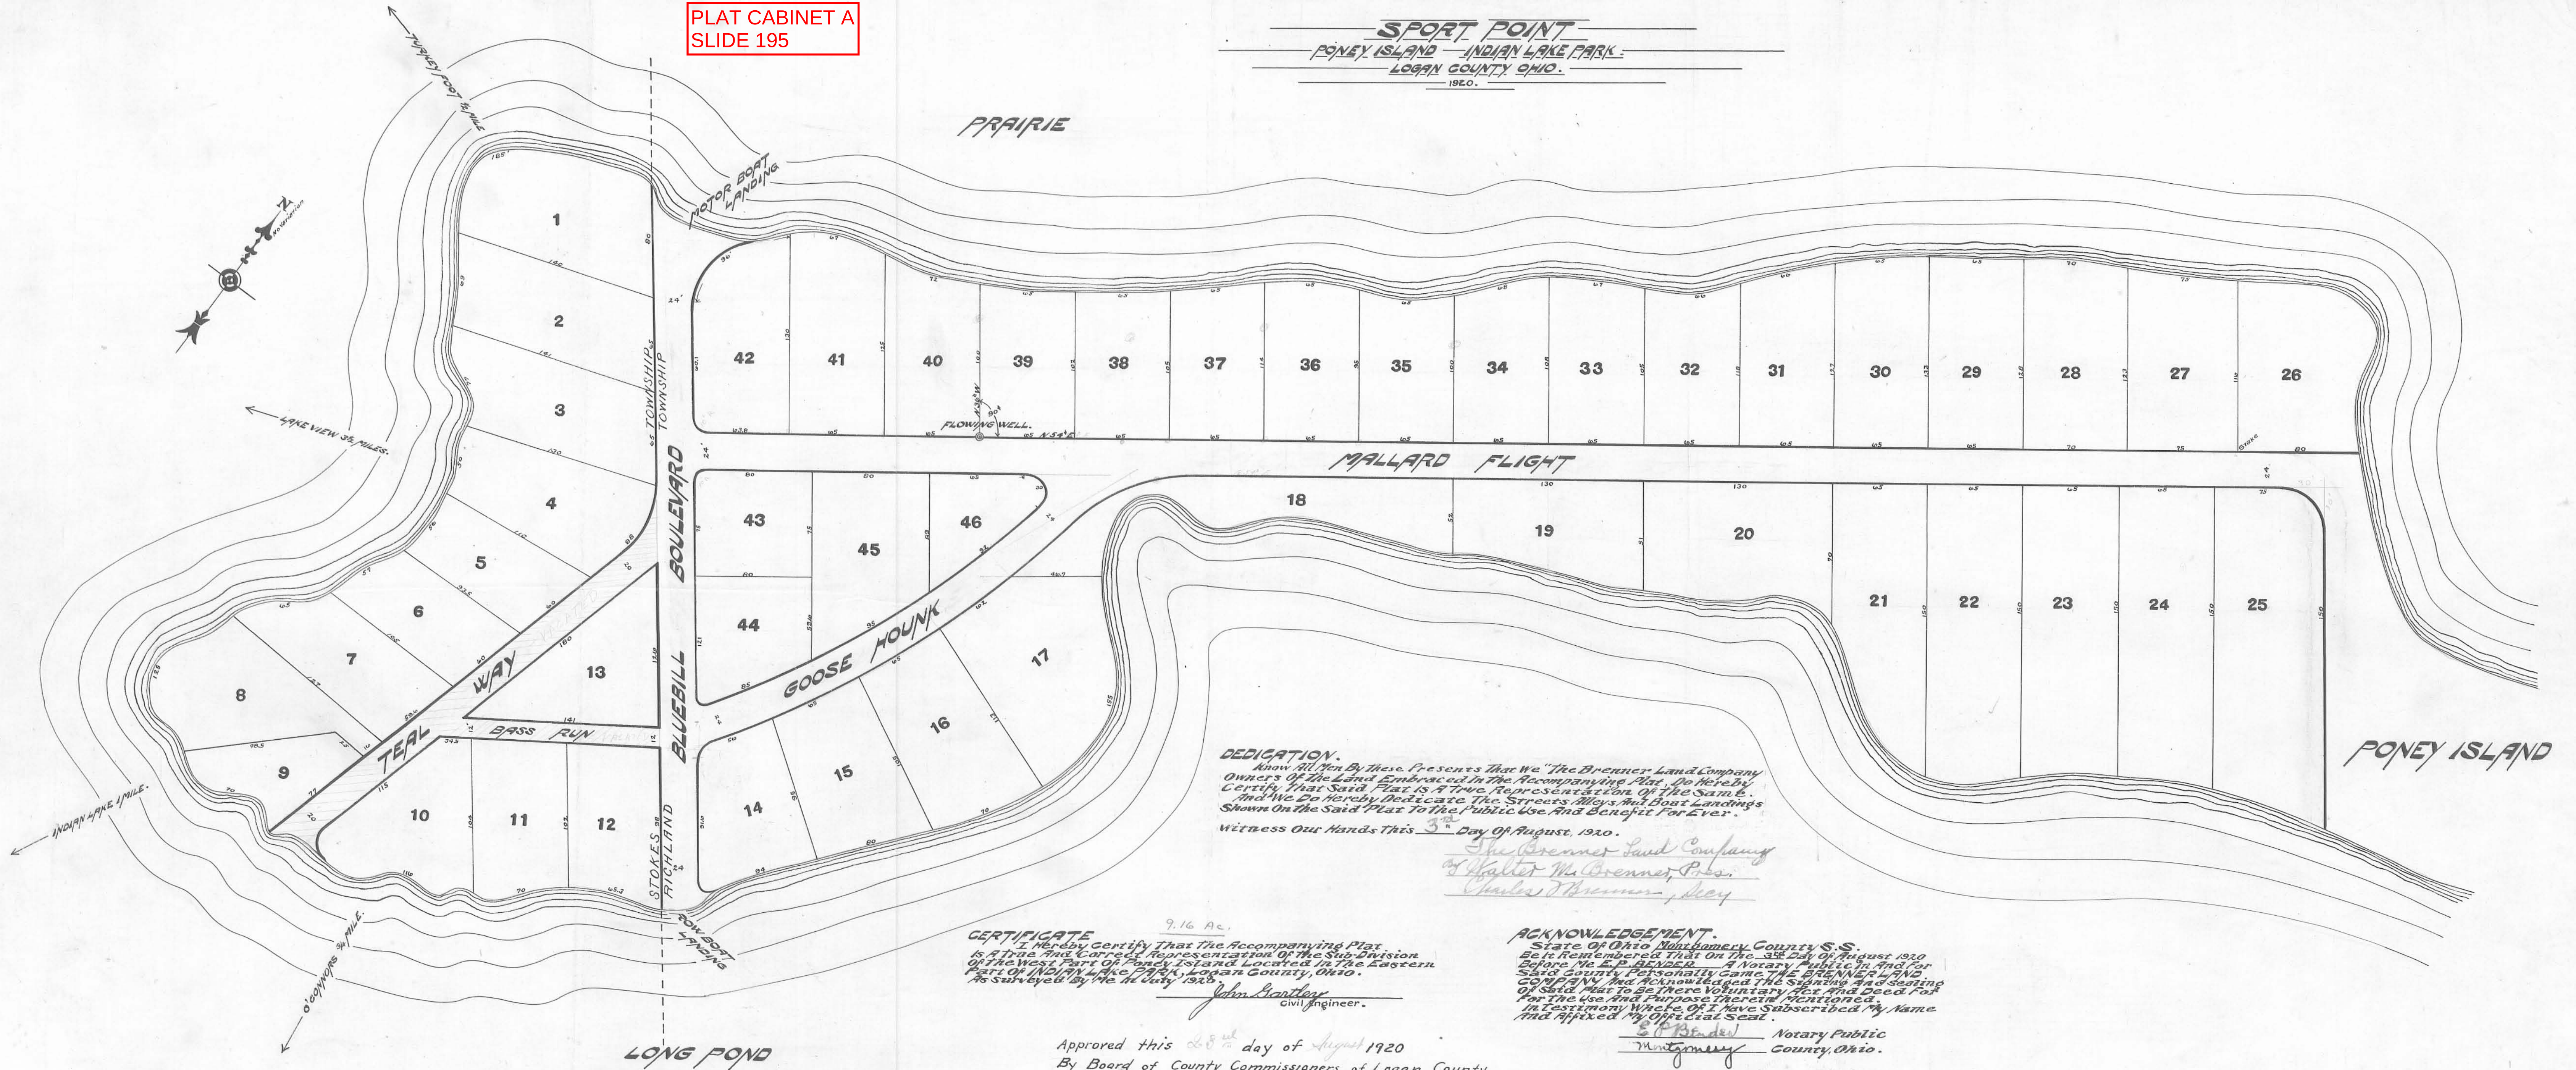

**DEDICATION.**

Know All Men By These Presents That We, The Brenner Land Company, Owners of the Land Embraced in the Accompanying Plat, Do Hereby Certify That Said Plat is A True Representation of the Same. And We Do Hereby Dedicate the Streets Alleys and Boat Landings Shown on the Said Plat to the Public Use and Benefit For Ever.

Witness Our Hands This 3<sup>rd</sup> Day of August, 1920.

*The Brenner Land Company*  
*Walter W. Brenner, Pres.*  
*Charles J. Brenner, Secy.*

**CERTIFICATE**

I hereby certify that the accompanying Plat is a true and correct representation of the Sub-Division of the West Part of Poney Island located in the Eastern Part of Indian Lake Park, Logan County, Ohio. As Surveyed by me in July 1920.

*John Bentley*  
Civil Engineer.

Approved this 28<sup>th</sup> day of August 1920  
By Board of County Commissioners of Logan County.

*H. E. Knight*  
*W. E. Knight*  
*H. E. Knight*

**ACKNOWLEDGEMENT.**

State of Ohio, Montgomery County, S.S.  
Be it Remembered That on the 31<sup>st</sup> day of August 1920 Before me E. P. BENDER, a Notary Public in and for said County Personally came THE BRENNER LAND COMPANY and acknowledged the Signing and Sealing of said Plat to be there Voluntary for and Deed for for the Use and Purpose therein mentioned. In Testimony Whereof I have Subscribed my Name and Affixed my Official Seal.

*E. P. Bender* Notary Public  
Montgomery County, Ohio.

Transferred, August 25, 1920,  
N.W. Corbet, Auditor,  
S.L.S.

Filed for Record Aug 24-1920, at 10:45 A.M.  
Recorded Aug 26-1920  
P.M. Painter

1"=50'

J-56