

PLAT CABINET A
SLIDE 257

THOMAS ADDITION NO. 1

CHIPPEWA PARK

LOGAN COUNTY OHIO

1945

I hereby certify that the annexed
plat is a correct representation of a
survey made by me in Virginia
Military Survey 13276 Stokes Twp
Logan Co. Ohio, Oct. 20, 1945

Charles A. A.
Surveyor No. 355

Know all men by these presents that
WM Thomas proprietor of the land indicated
on the accompanying plat has authorized
the laying out of same which is to be
known as Thomas Addition No. 1 to Chippewa
Park

Signed this 25 day of March 1946

William M Thomas



State of Ohio, County of Logan ss.
Be it remembered that on the 25 day of
March 1946 in the year of our Lord One
Thousand Nine Hundred Forty six
Before me the subscriber a Notary Public
in and for said County, personally came
WM Thomas the owner of the lands
incorporated in the accompanying plat
and acknowledged the signing thereof
to be his voluntary act

F. E. M. T. S.
Notary Public, Logan County, Ohio
My commission expires Mar. 7, 1947

State of Ohio, County of Logan ss.
Be it remembered that on the 25 day of
March 1946 in the year of our Lord One
Thousand Nine Hundred Forty six

Before me the subscriber a Notary Public
in and for said County, personally came
WM Thomas the owner of the lands
incorporated in the accompanying plat
and acknowledged the signing thereof
to be his voluntary act

F. E. M. T. S.
Notary Public, Logan County, Ohio
My commission expires Mar. 7, 1947

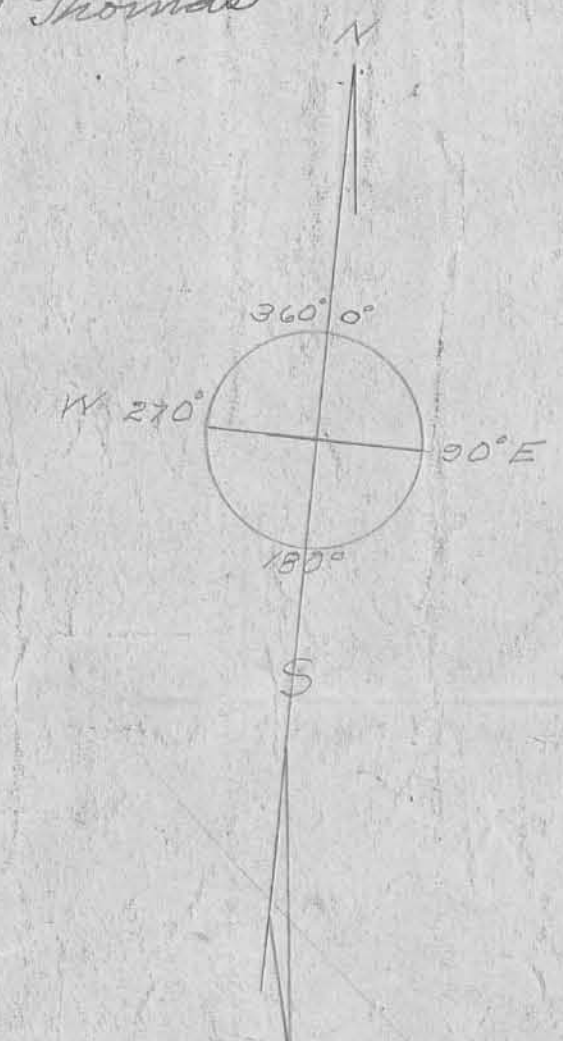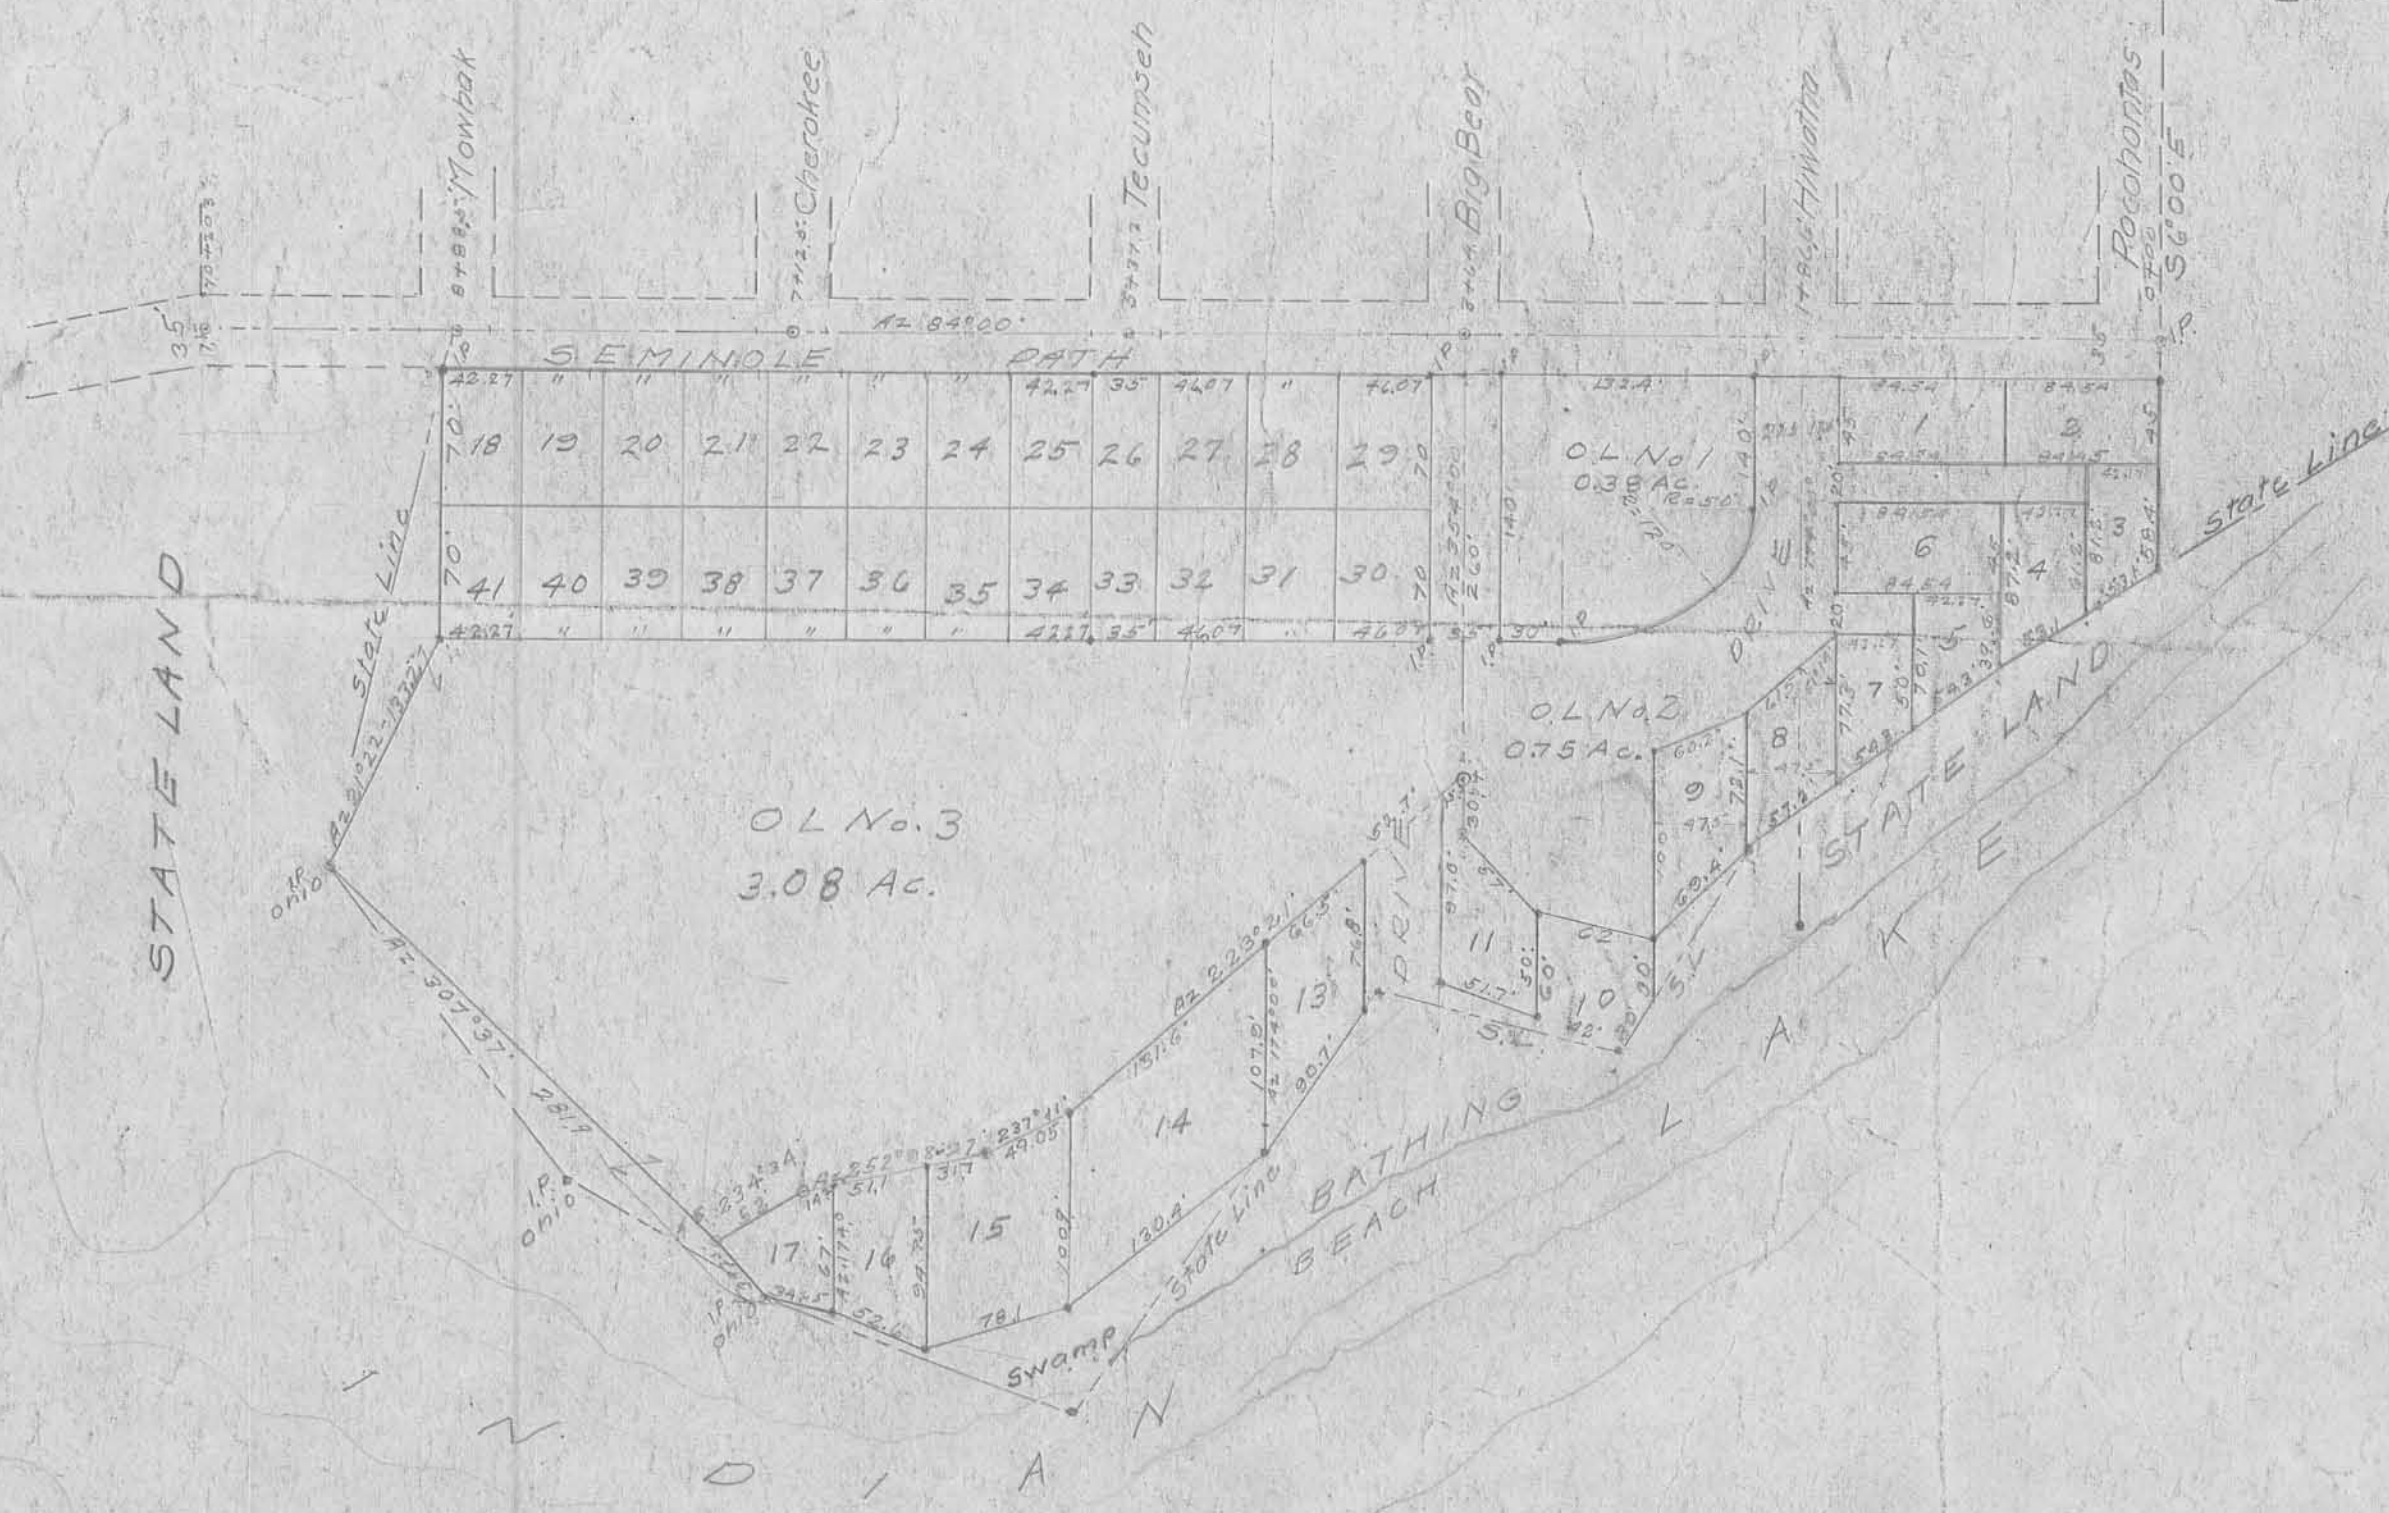

AZIMUTH BEARINGS.
Scale 1"=100'

Transferred this 25 day of March 1946
Hiram A. Thompson
Auditor Logan Co. Ohio

Received for record this ___ day of
___ 1946 at ___ o'clock ___ M and
recorded in plat book No. ___
Vol. ___ Page ___ Recorded ___ 1946

Recorder Logan Co.