

PLAT OF  
SEMINOLE SHORES SUBDIVISION NO 2  
LOCATED IN INDIAN LAKE  
STOKES TWP, LOGAN COUNTY OHIO.  
— FOR —  
H.E. JOHNSON & J.P. SCHOOLEY

SCALE: One Inch = 100'

• = Iron Pipe

⊙ = Concrete Monuments.

Surveyed & Platted October & November, 1944.

By  
Walter R. Toy and J. F. Cupp, Associate Engineers.

420 Favrot Bldg: Lima, Ohio.

outside Road Curve

A 79°-48'

R. 203'

T. 169.8'


L. 280'

ENGINEERS DESCRIPTION and CERTIFICATE:

I Hereby certify  
that the accompanying "PLAT" is a correct representation  
of a Survey made by W.R. Toy and J.F. Cupp, in October  
and November, 1944: of 12.92 Acres of Land located in the  
North-Eastern portion of Seminole Island and Joining  
the North part of Seminole Shores Subdivision No ONE  
Surveyed and platted by Toy and Cupp in August and  
September 1944. All of the above described Land is  
Located within the Virginia Military Survey #12276, Stokes  
Township, Logan County, Ohio.

Dimensions are indicated in Feet and decimals.  
All Lots have been Staked; Monuments and New  
galvanized Iron pipe are being placed in the ground  
at the points indicated on the plats; All will be in  
place on or before December 15th, 1944.

Walter R. Toy -  
Registered Engineer,  
229 S. McDonel Street,  
LIMA, OHIO.  
NOV. 28, 1944.

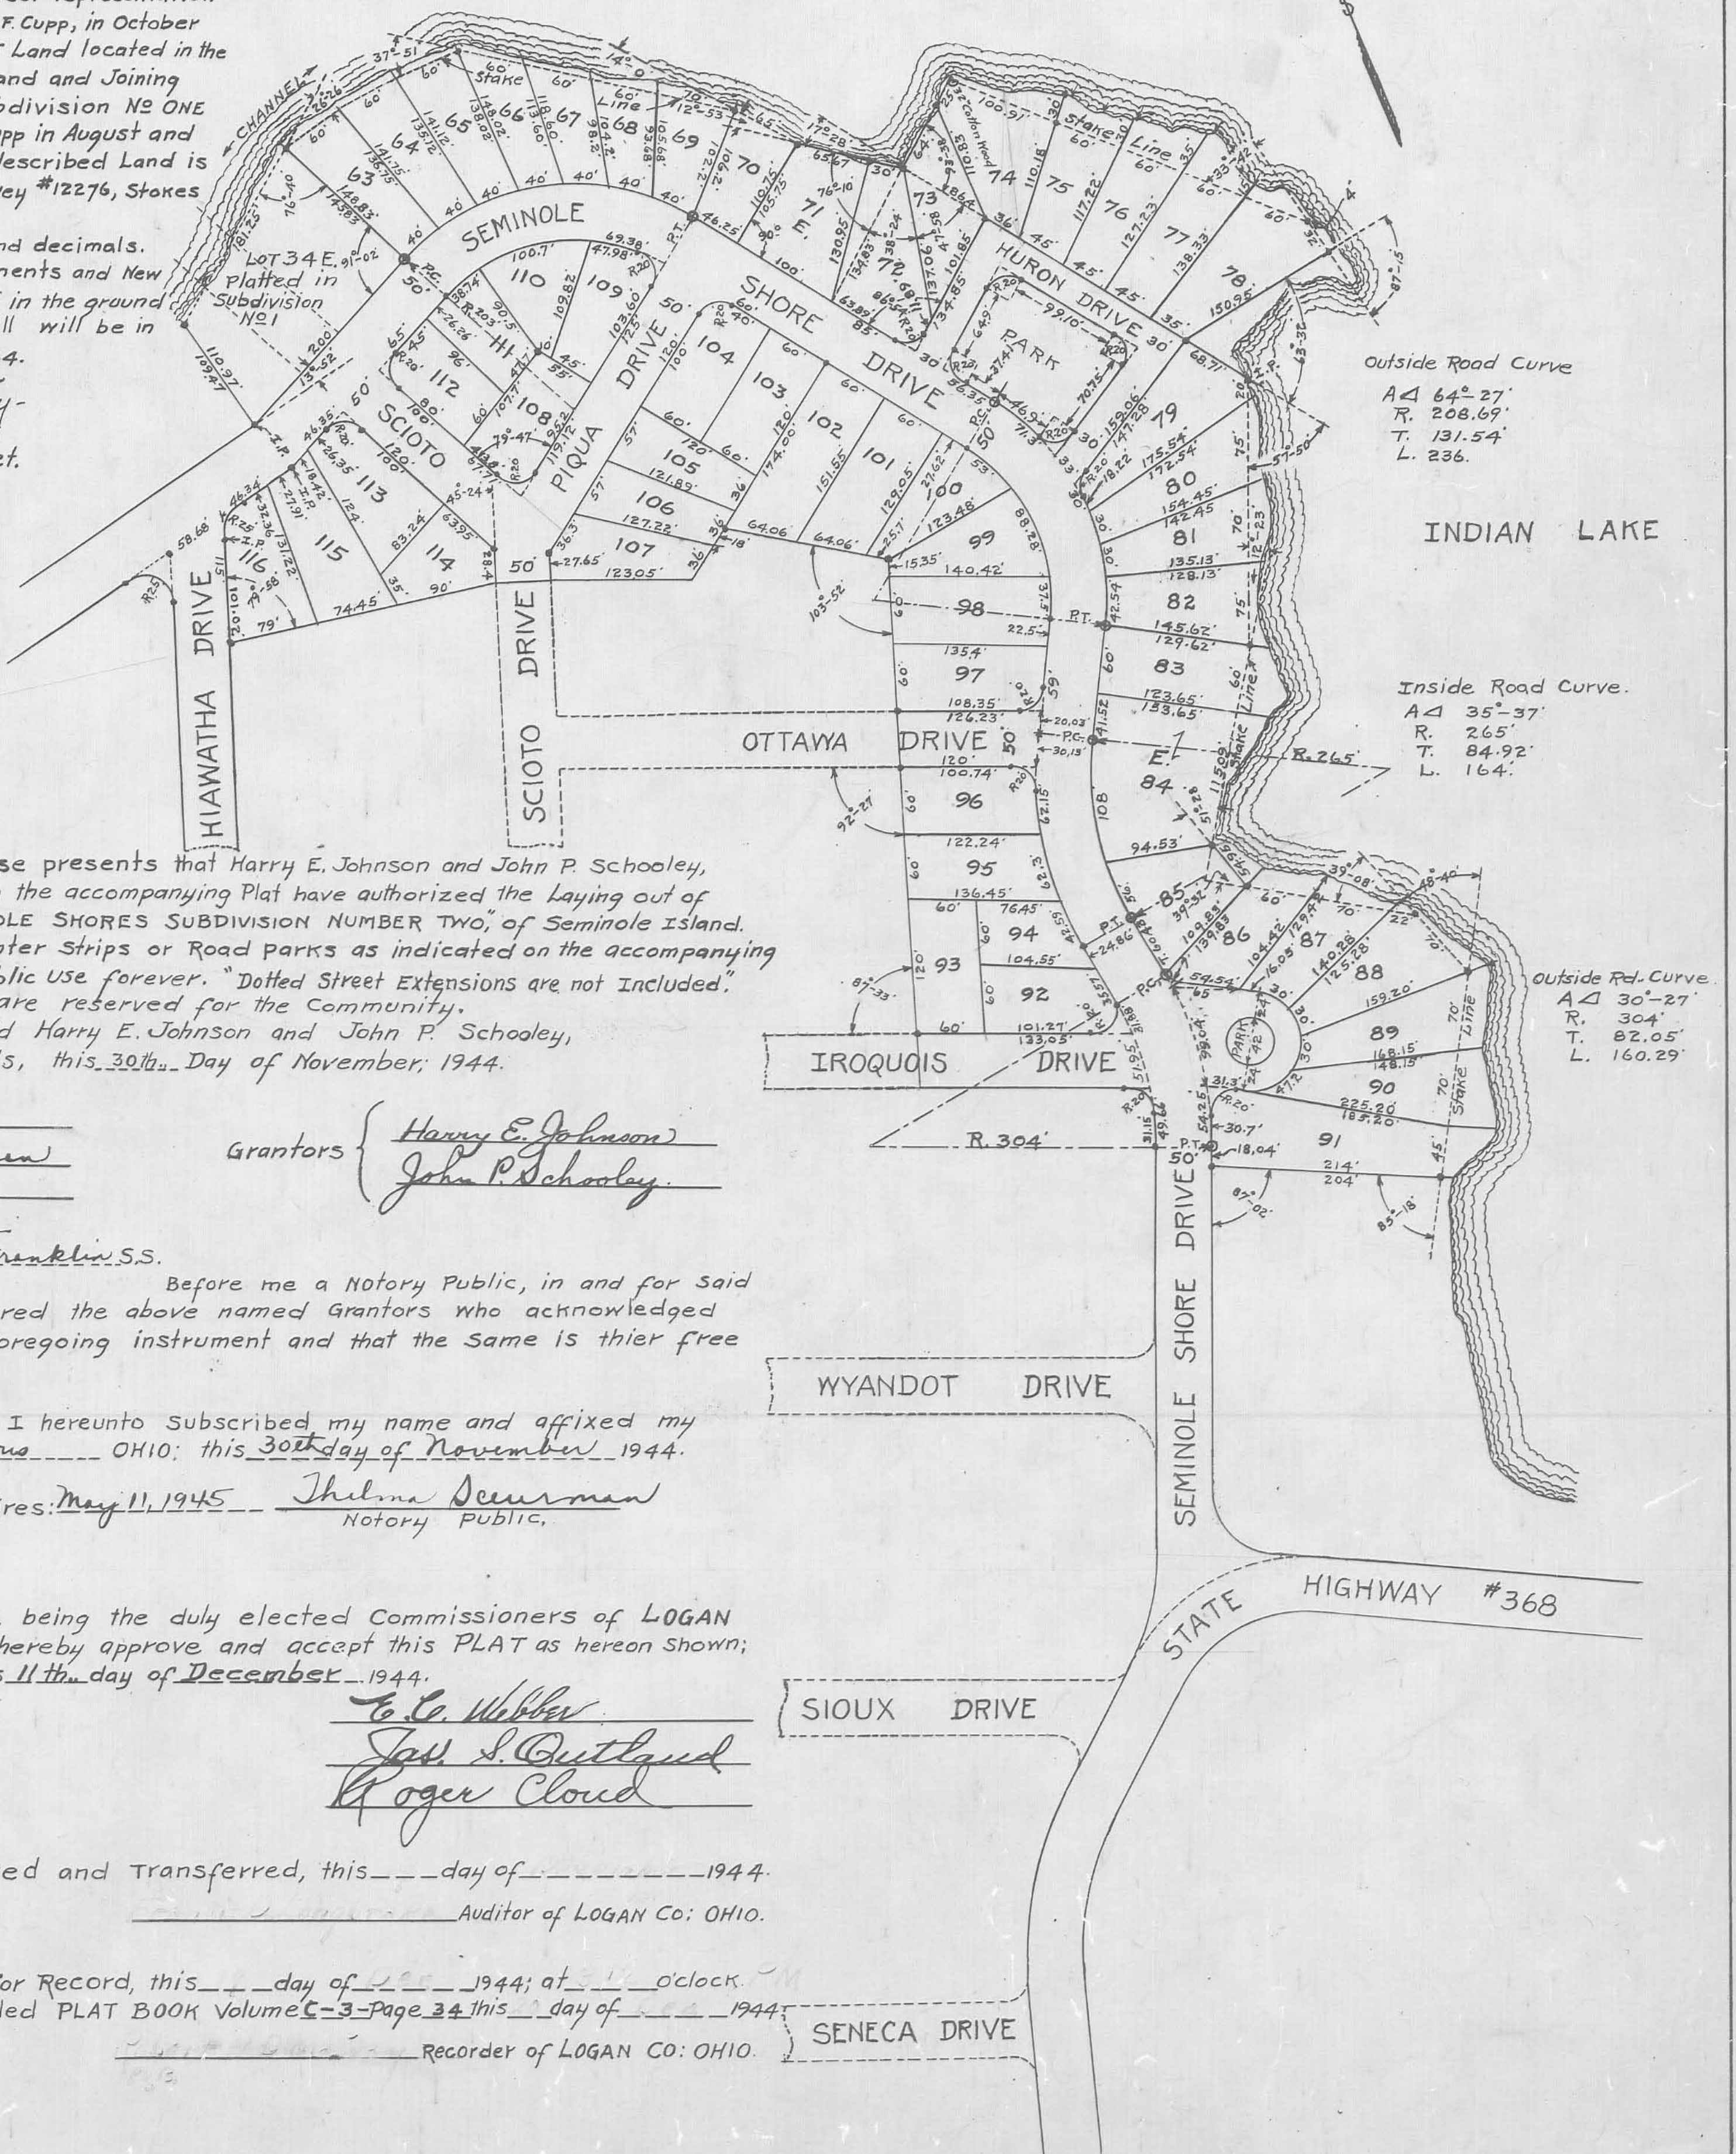

DEDICATION:

Know all men by these presents that Harry E. Johnson and John P. Schooley,  
owners, of the Land indicated on the accompanying Plat have authorized the Laying out of  
Same which is known as "SEMINOLE SHORES SUBDIVISION NUMBER TWO," of Seminole Island.  
The Streets or Drives and center Strips or Road Parks as indicated on the accompanying  
Plat, are hereby dedicated to Public Use forever. "Dotted Street Extensions are not Included."  
All easements (Marked E.) are reserved for the Community.  
In witness whereof the Said Harry E. Johnson and John P. Schooley,  
have hereunto set their hands, this 30th day of November, 1944.

witness { G.C. Schuman  
Thelma Deurman  
B. Connelley

Grantors { Harry E. Johnson  
John P. Schooley

STATE OF OHIO, COUNTY OF Franklin S.S.

Before me a Notary Public, in and for said  
County; Personally appeared the above named Grantors who acknowledged  
that they did Sign the foregoing instrument and that the Same is thier free  
act and deed.

IN TESTIMONY WHEREOF, I hereunto Subscribed my name and affixed my  
official Seal at Columbus OHIO; this 30th day of November 1944.

My Commission expires: May 11, 1945 Thelma Deurman  
Notary Public.

ACCEPTANCE:

We the undersigned, being the duly elected Commissioners of LOGAN  
COUNTY OHIO; do hereby approve and accept this PLAT as hereon shown;  
this 11th day of December 1944.

E. C. Webber  
J. S. Outland  
Roger Cloud

AUDITORS CERTIFICATE:

Received and Transferred, this \_\_\_ day of \_\_\_ 1944.  
Auditor of LOGAN CO: OHIO.

RECORDERS CERTIFICATE:

Filed for Record, this \_\_\_ day of \_\_\_ 1944; at \_\_\_ o'clock.  
Recorded PLAT BOOK Volume C-3 Page 34 this \_\_\_ day of \_\_\_ 1944.  
Recorder of LOGAN CO: OHIO.