


— PLAT OF —
SEMINOLE SHORES SUBDIVISION No 1
LOCATED IN INDIAN LAKE
STOKES TWP. LOGAN COUNTY OHIO.

Surveyed & Platted, August and September, 1944.
By
Walter R. Toy, and J. F. Cupp; Associate Engineers.
420 Faurot Bldg. Lima Ohio.

● = IRON PIPE
◎ = CONCRETE MONUMENTS

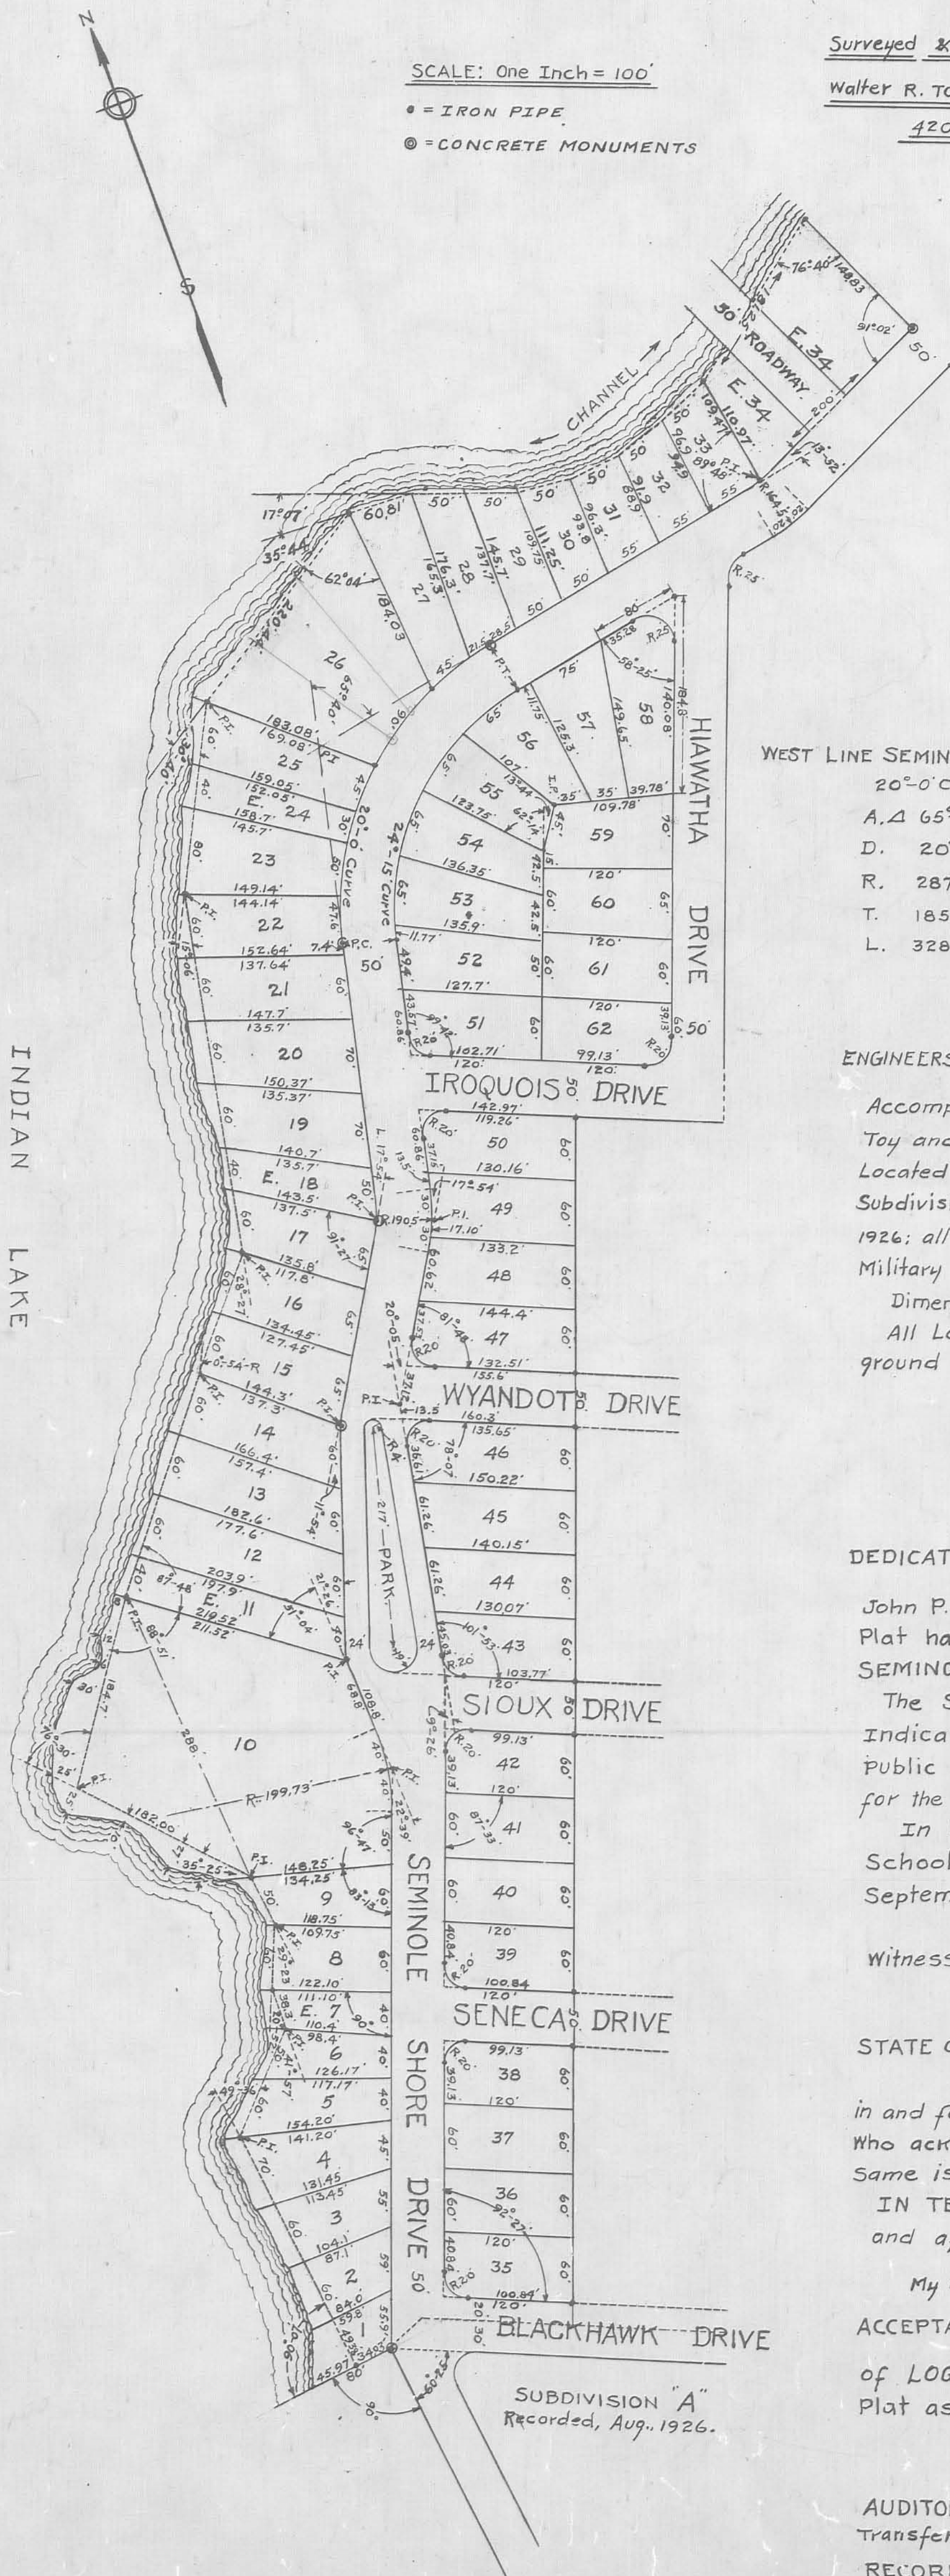

A. Δ $65^{\circ}-40'$
D. $20^{\circ}-0'$
R. $287.94'$
T. $185.80'$
L. $328.33'$

I hereby certify that the
Accompanying Plat is a correct representation of a Survey made by
Toy and Cupp, in August and September, 1944; of 16.90 Acres of Land
Located on the North and West portion of Seminole Island and Joining
Subdivision "A" of Said Seminole Island, Platted and Recorded in August,
1926; all of the above described Land is Located within the Virginia
Military Survey # 12276, Stokes Township, Logan County, Ohio.

All Lots have been Staked and Monuments will be placed in the ground at the points indicated on this Plat, by December 10th: 1944.

Walter R. Toy -
Registered Engineer
229 S. McDonel St.
LIMA, OHIO.
Sept., 21: 1944

DEDICATION: Know all men by these presents that Harry E. Johnson and John P. Schooley owners of the Land indicated on the accompanying Plat have authorized the laying out of same which is to be known as SEMINOLE SHORES SUBDIVISION NUMBER ONE, of Seminole Island.

The Streets or Drives and one Center Strip Road Park as Indicated on the accompanying Plat, are hereby dedicated to Public Use forever. All other Easements (marked E.) are reserved for the Community. "Dotted Street Extensions are not Included."

In witness whereof the Said Harry E. Johnson and John P. Schooley, have hereunto Set their hands, this 25 Day of September: 1944.

Witness { John H. Wagner (H.E.) Grantors { Harry C. Johnson
 { Ethel Spain (I.P.S.) { John P. Schooley
 { Julius W. Long (I.P.S.) (H.E.)

STATE OF OHIO, COUNTY OF Logan SS.

Before me a Notary Public,
in and for said County, Personally appeared the above named Grantors
Who acknowledged that they did Sign the foregoing instrument and that the
Same is their free act and deed.

IN TESTIMONY WHEREOF, I have hereunto subscribed my name
and affixed my official Seal at ^{Columbus} Ohio this 25 day of September, 1944.

My Commission Expires 9-6-47

ACCEPTANCE:

ACCEPTANCE: We the undersigned, being the duly elected Commissioners of LOGAN COUNTY OHIO, do hereby approve and accept this Plat as hereon shown, This 11th day of December 1944.

AUDITORS CERTIFICATE:

Transferred this 19 Day of Dec 1944.

RECORDERS CERTIFICATE:

Filed for Record, this 19 Day of Dec, 1944; at 3 10 o'clock P.M., Robert H. Dunaway
Recorded in PLAT BOOK Volume E-3 Page 33 this Day of Dec, 1944. Logan Co. Recorder.