

SURVEYORS CERTIFICATE

The annexed plat correctly represents Berg's Allotment of part of Virginia Military Survey Numbers 9925, 9946, 10121 & Lot 254 of Five Parks Addition as surveyed in June 1946. Iron pipes were placed at all points marked O. States were set at each lot corner. Distances are in feet and decimals of a foot, bearings are present magnetic bearings. The area included is 615 acres.

DEDICATION

Know all men by these presents that Charles F. Berg and Gladys Berg proprietors of the land indicated on the accompanying plat have authorized the laying out of the same and hereby dedicate the street to the public use forever.

Witness - W. H. Wiscup C. F. Berg
Witness - Minnie Adams Gladys B. Berg

STATE OF OHIO
LOGAN COUNTY SS

Be it remembered that on the 18th day of July 1946, before me, the subscriber a Notary Public in and for Logan County, personally appeared Charles F. Berg and Gladys Berg, grantors in the foregoing dedication and acknowledged the signing thereof to be their free and voluntary act.

In testimony whereof, I have hereunto subscribed my name and affixed my Notarial Seal on the day and year last aforesaid.

J. H. Wiscup
Notary Public
Logan County - State of Ohio
My Notarial Commission Expires

J. H. WISCUP
NOTARY PUBLIC, LOGAN CO., OHIO
MY COMMISSION EXPIRES JAN. 8, 1948.

COUNTY ENGINEERS APPROVAL
The annexed plat is hereby approved, July 29 1946

E. K. Carr
County Engineer
Logan County

ACCEPTANCE

The annexed plat was approved and accepted by the Board of County Commissioners at a regular meeting July 29 1946

Roger Cloud E. C. Wickes
Jas. Stoutland
Commissioners of Logan County, Ohio.


PLAT CABINET A
SLIDE 263

AUDITOR'S OFFICE - LOGAN COUNTY, OHIO
The within lots transferred the 24 day of July 1946.

Thomas D. Houghs
Auditor of Logan County, Ohio.

RECORDER'S OFFICE - LOGAN COUNTY, OHIO
Received for record at 8:15 o'clock A.M. on the 11th of Sept 1946.
Recorded in Plat Book C Vol. 3 at Page 45

Paul O. Batch
Recorder of Logan County, Ohio.

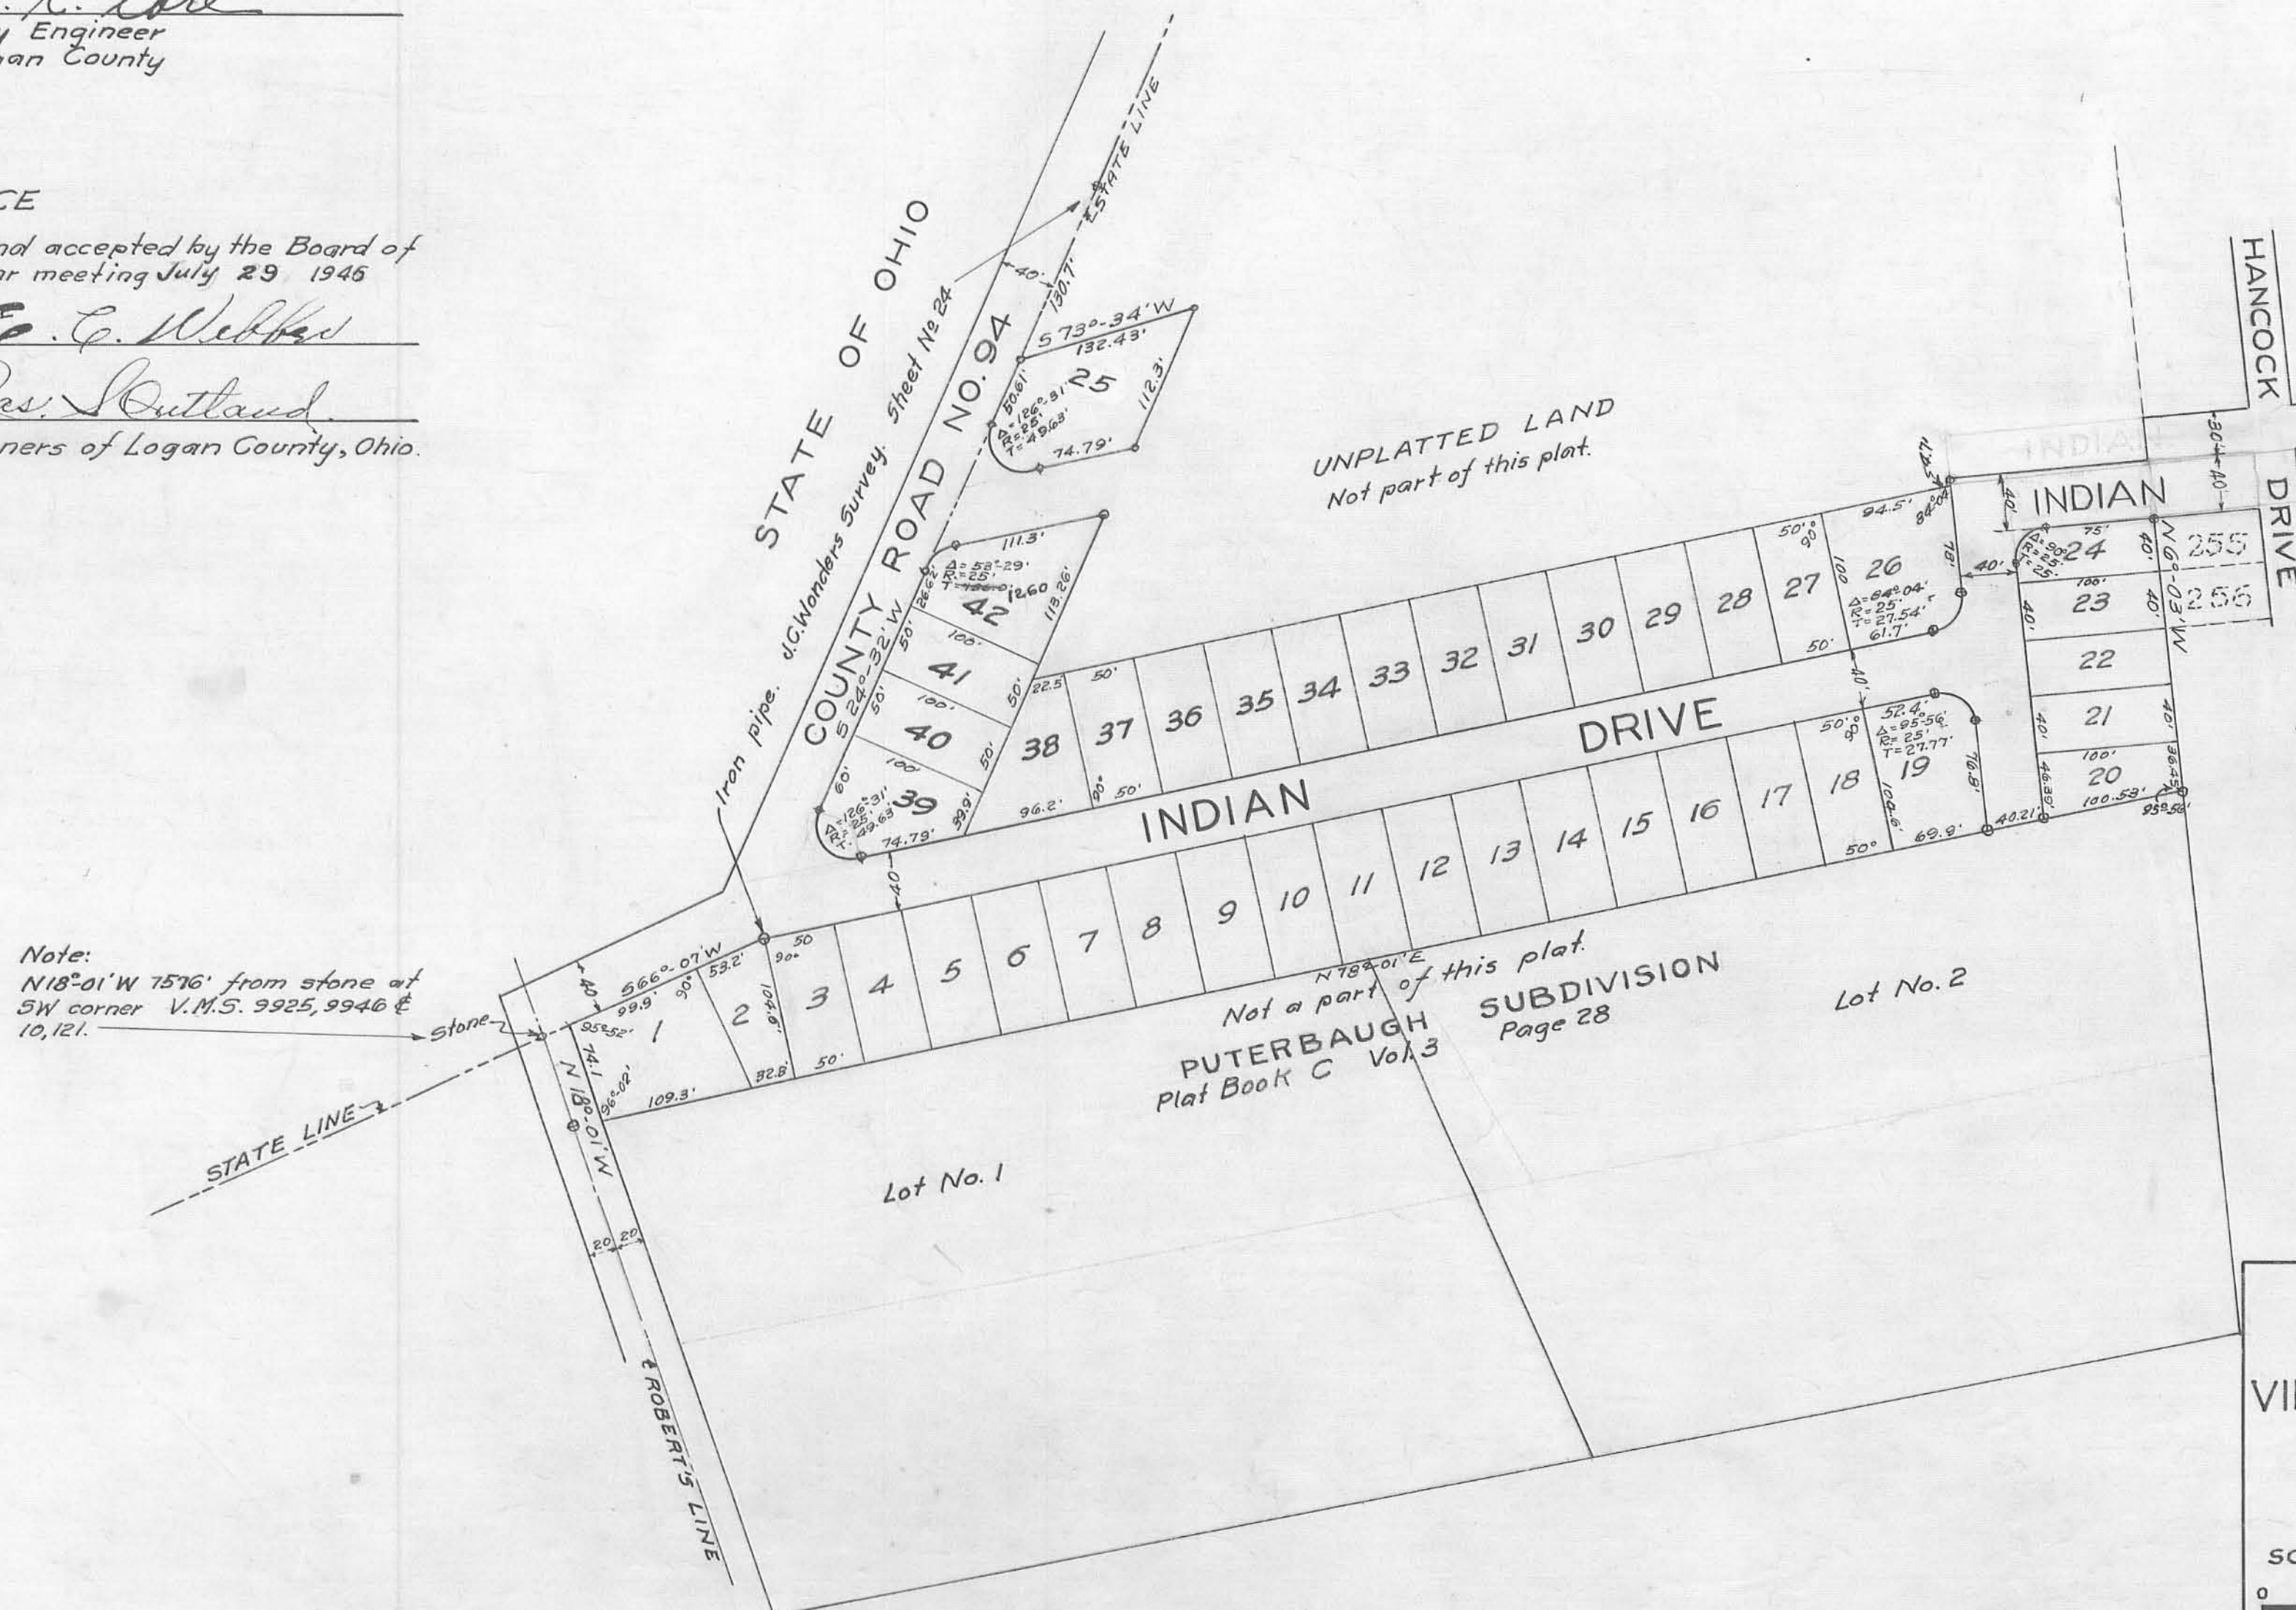

BERG'S ALLOTMENT
OF PART OF
VIRGINIA MILITARY SURVEY NUMBERS
9925 9946 10121
WASHINGTON TOWNSHIP
LOGAN COUNTY
SCALE 1"=100'
JULY 1946
SCALE OF FEET

K-J-64