


PLAT CABINET A
SLIDE 253

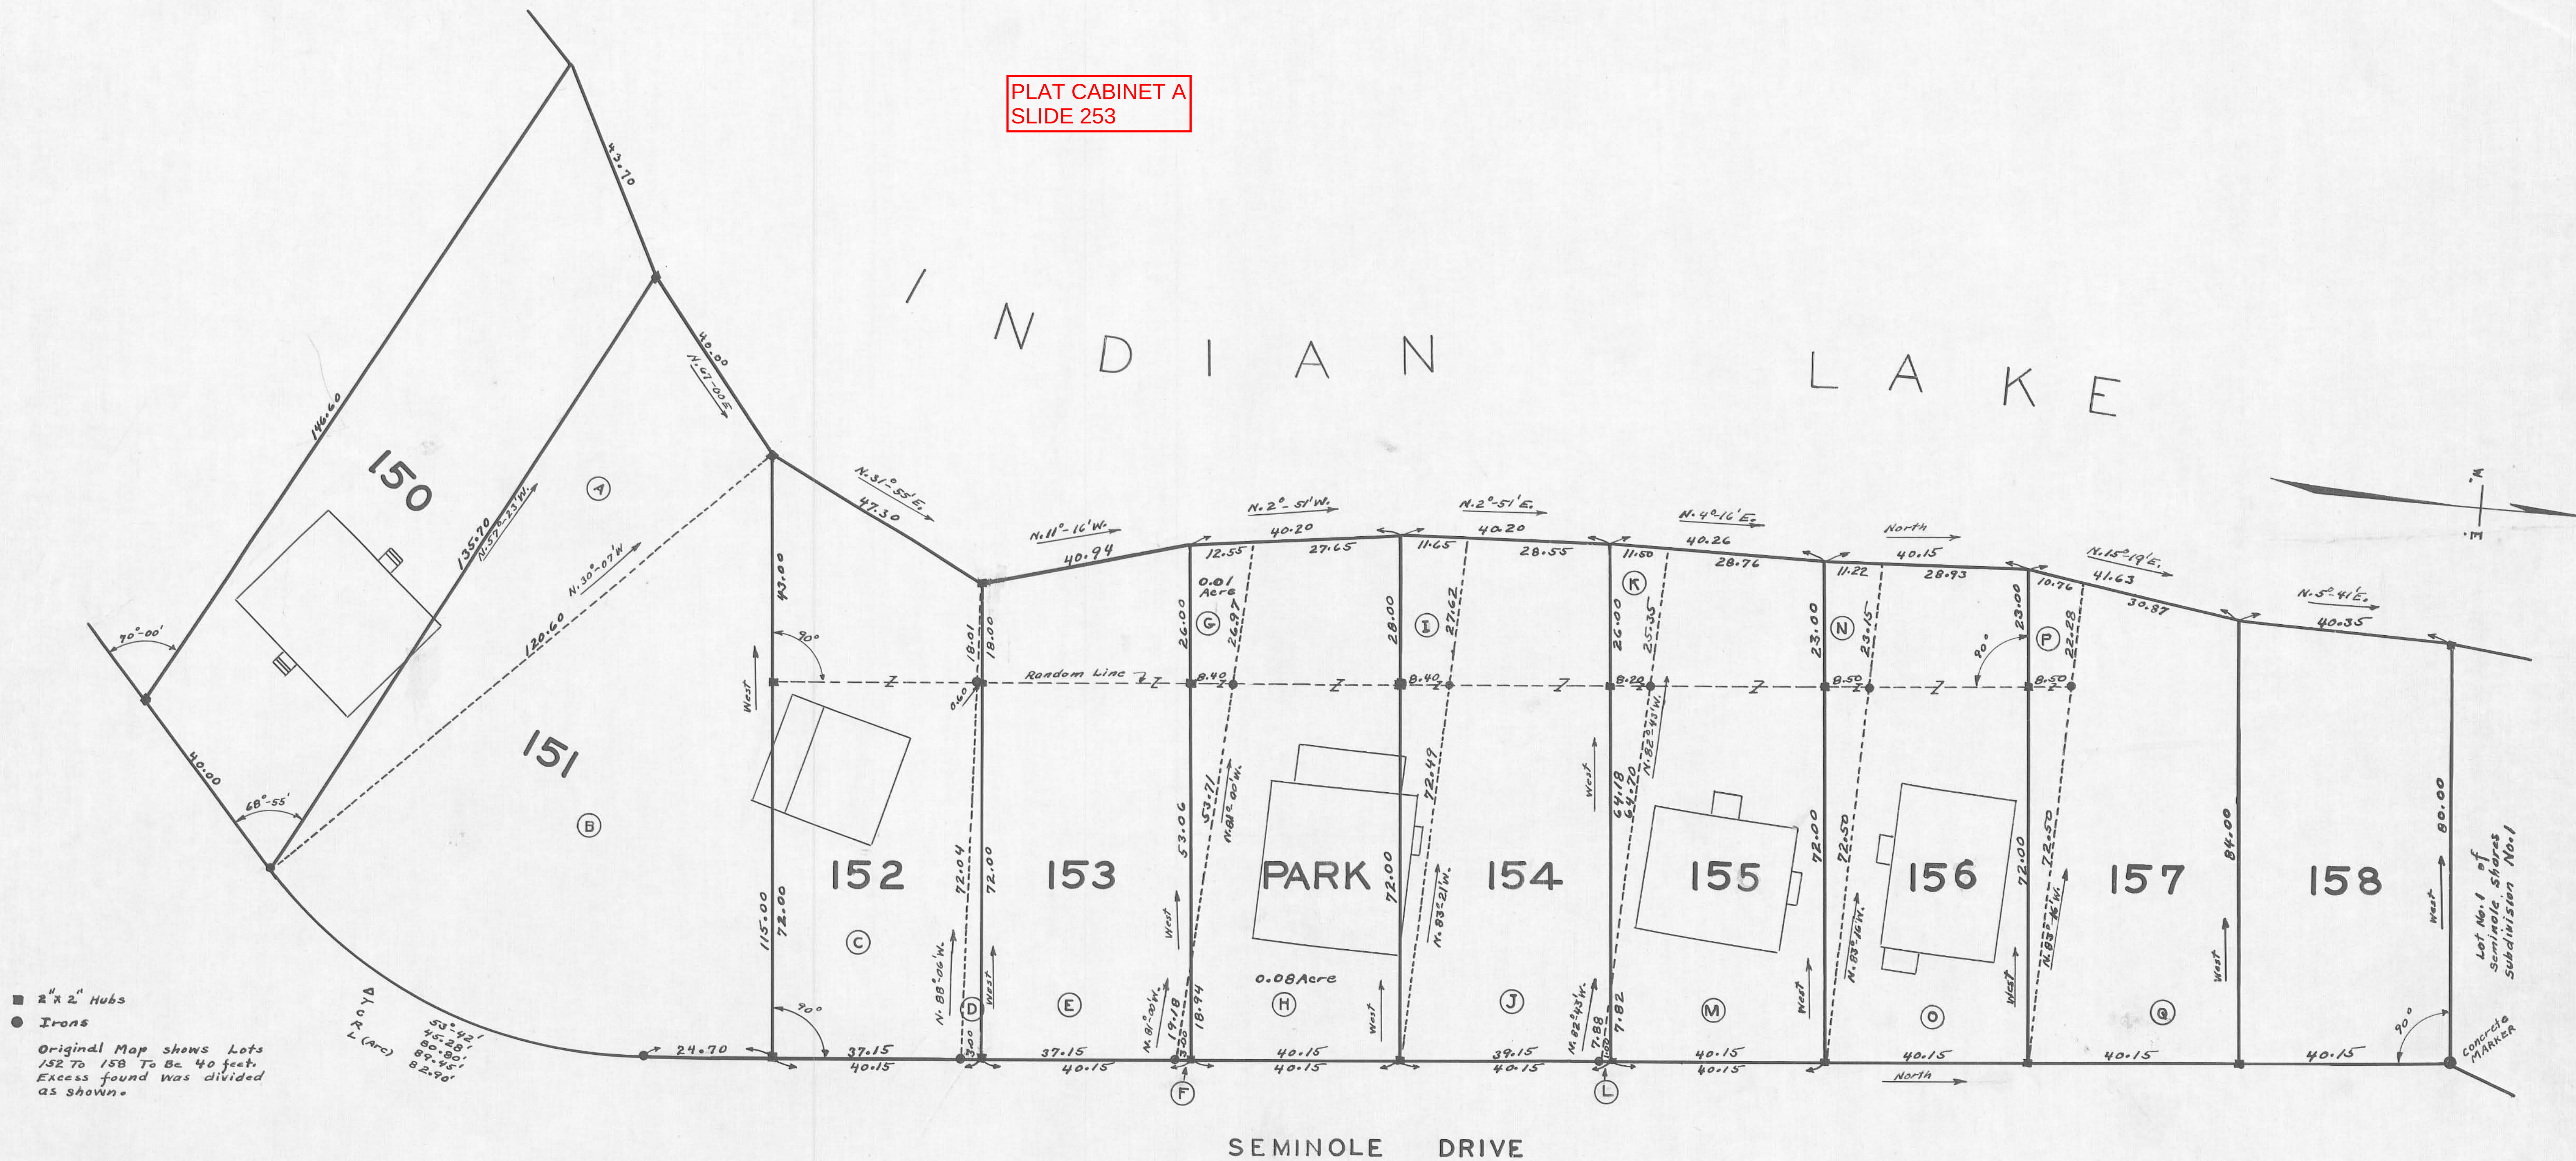

Part of Lot	Present Owner (7-30-1945)		
151	(A) Geo. O. Grimes et ux.	To	W.H. Brown
151	(B) Geo. O. Grimes et ux.	(No Transfer)	
152	(C) L. J. Kraus	To	Geo. O. Grimes et ux.
152	(D) L. J. Kraus	(No Transfer)	
153	(E) Alice Merideth	To	L. J. Kraus
153	(F) Alice Merideth	(No Transfer)	
Park	(G) County Commissioners	To	L. J. Kraus
Park	(H) County Commissioners	To	Alice Merideth
154	(I) C.A. Mitchell et ux.	To	Alice Merideth
154	(J) C.A. Mitchell et ux.	To	County Commissioners (For Park)
155	(K) Geo. A. & Ruth P. Strabach	To	County Commissioners (For Park)
154	(L) C.A. Mitchell et ux.	(No Transfer)	
155	(M) Geo. A. & Ruth P. Strabach	To	C.A. Mitchell et ux.
156	(N) Geo. A. & Ruth P. Strabach	To	C.A. Mitchell et ux.
156	(O) Geo. A. & Ruth P. Strabach	(No Transfer)	
157	(P) + (Q) Nellie M. Robinson	To	Geo. A. & Ruth P. Strabach (Note (P) + (Q) is all of Lot 157)

RE SURVEY LOTS 151 TO 158

SEMINOLE ISLAND

SUBDIVISION A

V.M.S. 12276

STOKES TOWNSHIP — LOGAN COUNTY OHIO

1" = 15'-0"

JULY 1945

FEWRIGHT
GROVER WILGUS