

DEDICATION

Know all men by these presents that Robert H. Wagner and Eva L. Wagner his wife proprietors of the land indicated on the accompanying plat have authorized the laying out of the same in accordance with the annexed plat.

Fredrick S. Howell
Witness
Jeannette Ritchie
Witness

Robert H. Wagner
Eva L. Wagner

PLAT CABINET A
SLIDE 273

SURVEYOR'S CERTIFICATE

The annexed plat correctly represents WAGNER ALLOTMENT of part of Virginia Military Survey number 12276 in Stokes Township, Logan County, Ohio as surveyed June 24, 1947. 2"x2"x24" oak stakes were placed at each point marked □ and iron pipe were found or placed at each point marked O. Distances are in feet and decimals of a foot. The area included is 1.54 acres.

Oliver A. Inskeep
Registered Surveyor No. 1843

STATE OF OHIO COUNTY OF LOGAN } ss

Be it remembered that on the 11 day of July 1947, before me, the subscriber a notary public in and for Logan County, personally appeared Robert H. Wagner and Eva L. Wagner grantors in the foregoing dedication and acknowledged the signing thereof to be their free and voluntary act.

In testimony whereof, I have hereunto subscribed my name and affixed my Notarial Seal on the day and year last aforesaid.

L. E. Marquis
Notary Public
Logan County - State of Ohio
My Notarial Commission expires March 2, 1950.

COUNTY ENGINEER'S APPROVAL

The annexed plat is hereby approved July 11, 1947.

E. H. Love
County Engineer - Logan County, Ohio.

ACCEPTANCE

The annexed plat was approved and accepted by the Board of County Commissioners at a regular meeting 1947.

Commissioners of Logan County, Ohio.

AUDITOR'S OFFICE LOGAN COUNTY, OHIO

The within lots transferred the 14 day of July 1947.


109496

Francis Longmire
Auditor of Logan County, Ohio.

RECORDER'S OFFICE LOGAN COUNTY, OHIO

Received for record at 9:45 o'clock AM on the 14 of July 1947
Recorded in Plat Book C, Volume 3, Page 56.

Paul O. Batch
Recorder of Logan County, Ohio.

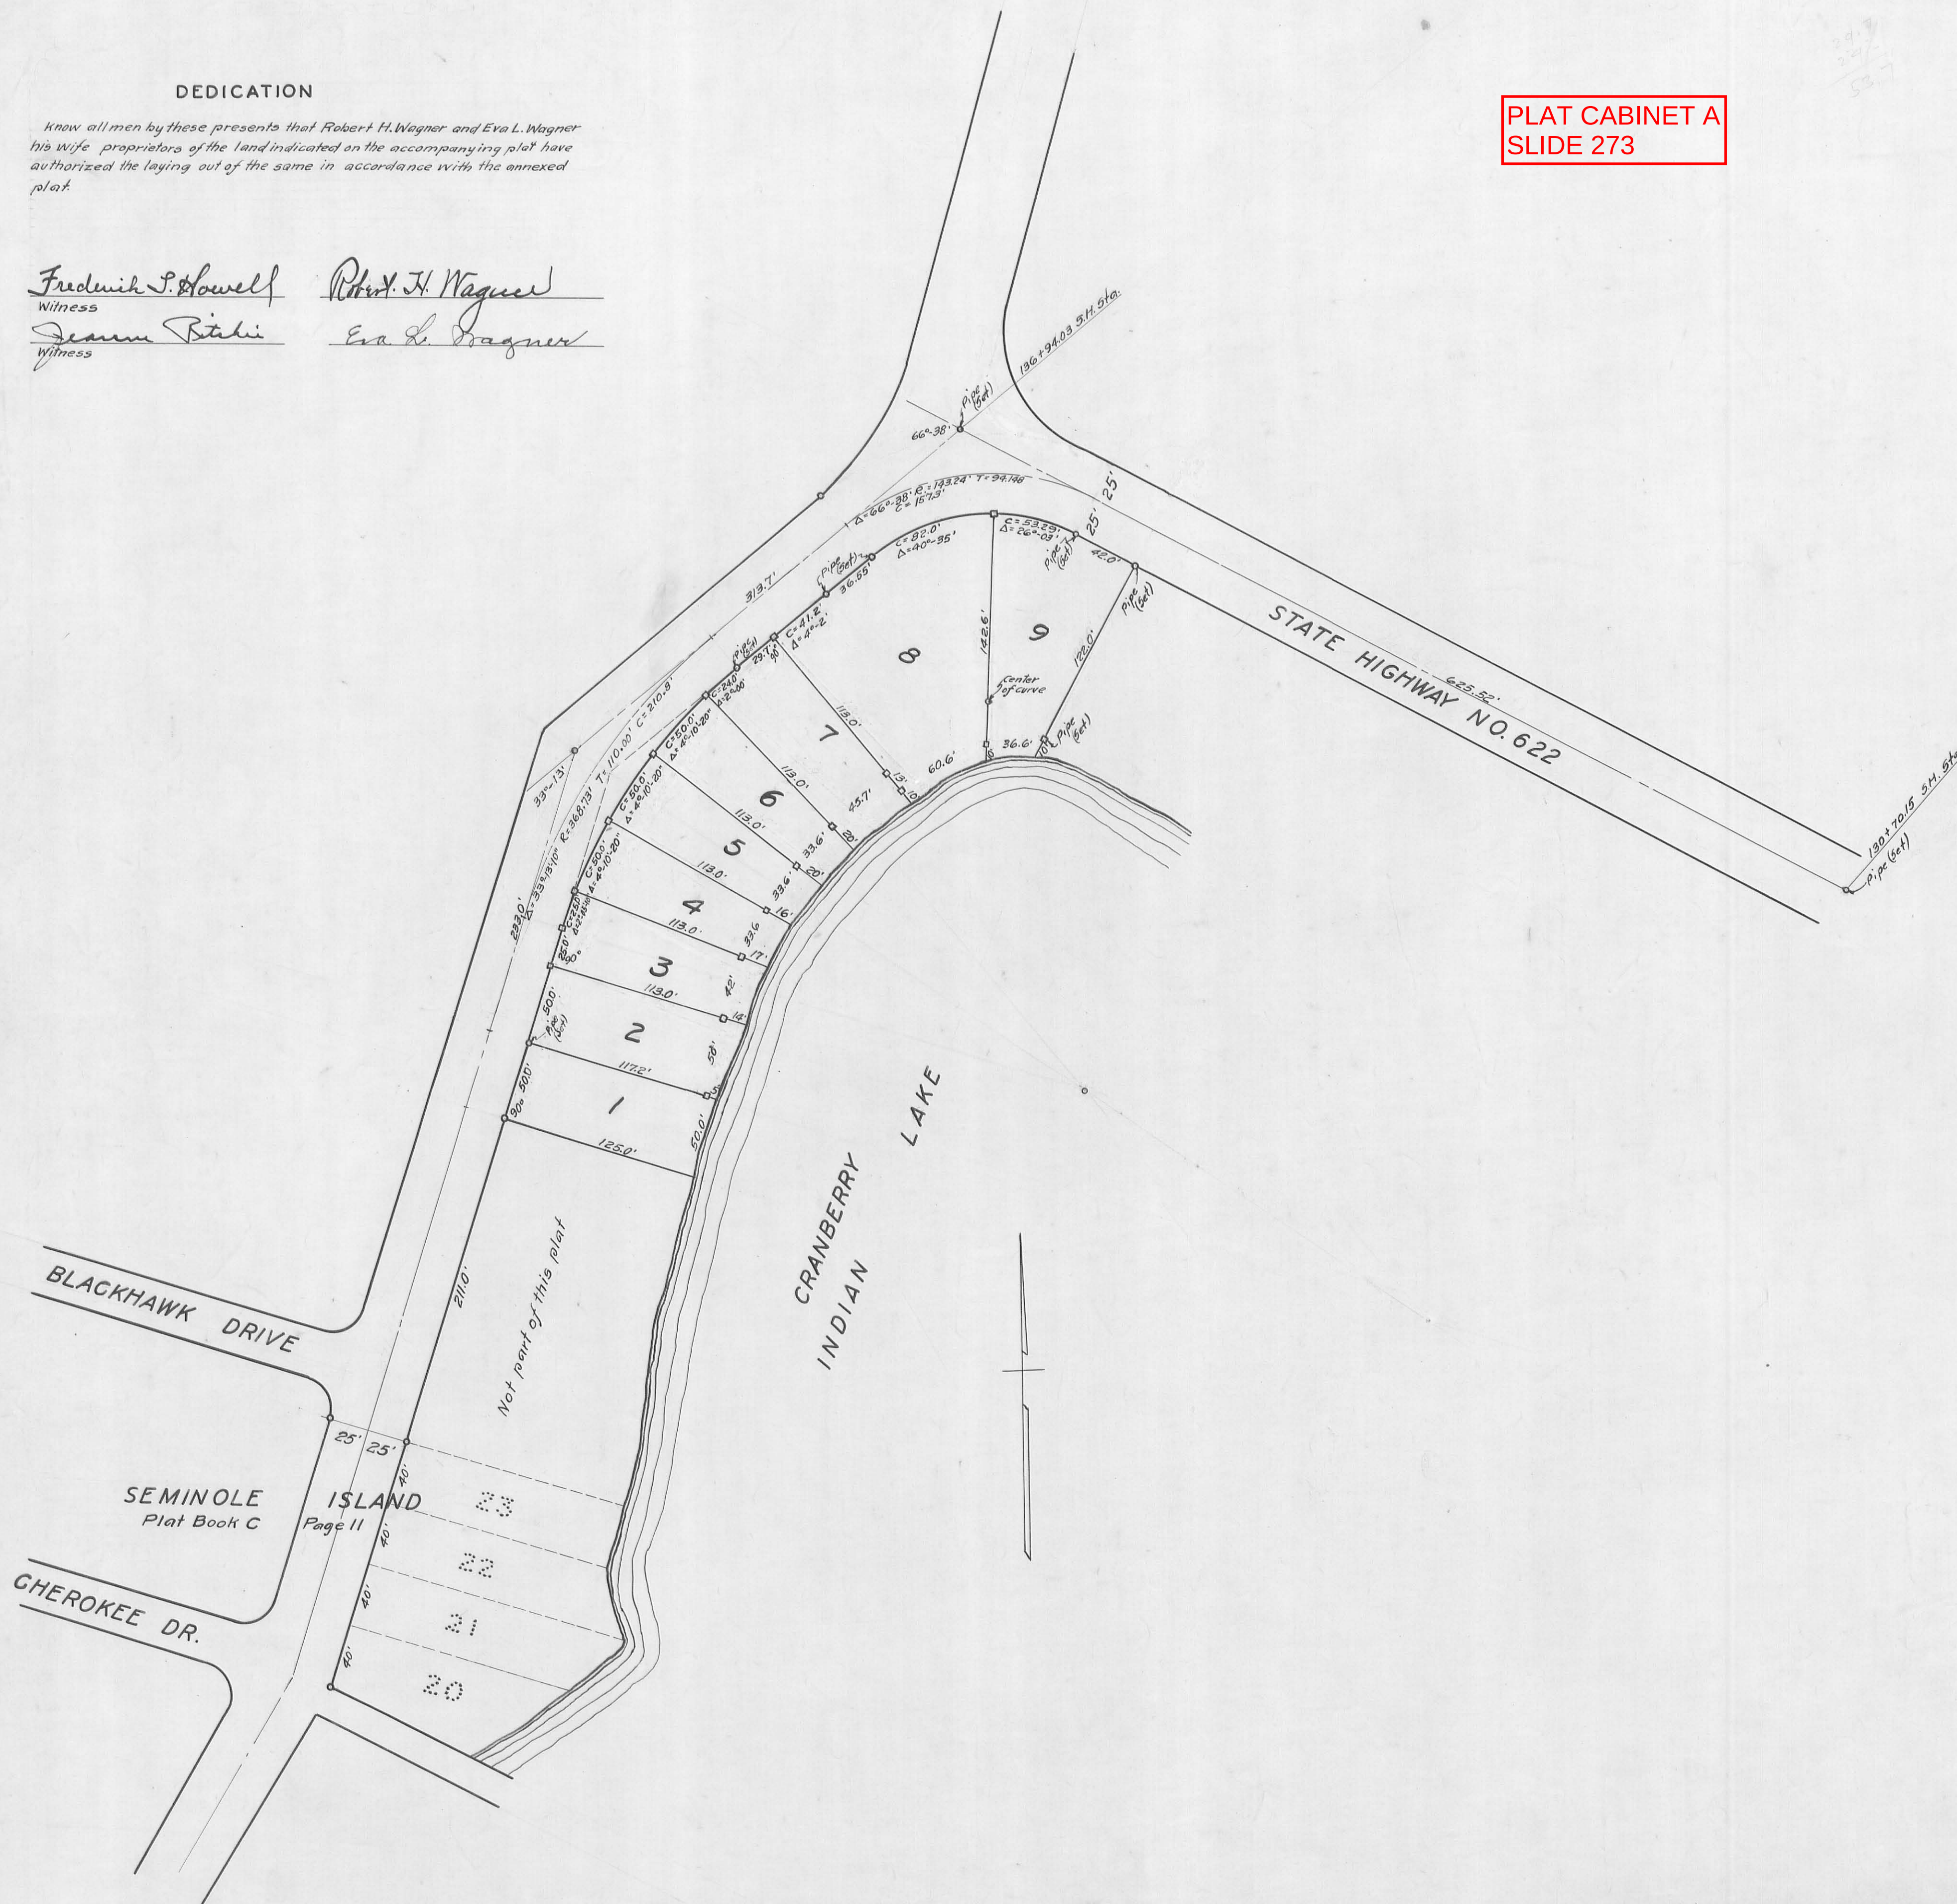

Note:
Stakes are indicated - □
Pipe is indicated - O

WAGNER ALLOTMENT
of PART of
**VIRGINIA MILITARY SURVEY
NUMBER 12276**
STOKES TOWNSHIP
LOGAN COUNTY, OHIO
SCALE 1"=60' JUNE 1947
CLAIR A. INSKEEP CIVIL ENGINEER
ROOM 2, LAWRENCE BLOCK
BELLEFONTAINE, OHIO