

Be it remembered on this 24 day of August
in the year of our Lord One Thousand
Nine Hundred and Fifty Four before
me a Notary Public in and for said
County came the under signed
grantors in foregoing dedication and
acknowledged the signing thereof to
be his voluntary act.


Lila L. Norman
Notary Public
Logan County, Ohio
My Commission Expires
May 12, 1956

Know all men by these presents that we the undersigned proprietors of the land indicated on the accompanying plat have authorized the laying out of WATKINS ALLOTMENT No. 1. The streets are dedicated to the property owners.

Forest L. Watkins Bessie Watkins John L. Norman
George J. Turner
Chas. Turner
Robert R. Sullivan
Forest L. Watkins Bessie Watkins
Martha M. Turner Harold H. Turner
Robert L. Moore Donald M. Patrick
Floyd M. Hostetter
James R. Tooley
Elizabeth Foster
Robert L. Wren Mildred Wren
Robert L. Wren Mildred Wren
E. A. Wren
R. R. Keff
L. G. Wren
R. R. Keff
James W. Crenwood
Forest G. Jacobs
Forest L. Watkins Bessie Watkins
Forest L. Watkins Bessie Watkins
Forest L. Watkins Bessie Watkins
Forest L. Watkins Bessie Watkins
Martha May E. Schmeyer
Paul Schmeyer E. Schmeyer

The accompanying Plat represents
a subdivision of land in the
O.V.M.S. No 9823, Rushcreek
Township, Logan County, Ohio.
The tract has an area of 0.65
of an Acre in Streets and 2.07
Acres in lots making a total of
2.72 Acres. 2"x2"x18" wooden hubs
have been placed at each corner.
I hereby certify that the
accompanying Plat is a correct
representation of WATKINS
Allotment No. 1.

Aaron K. Shirk
Surveyor in Training
E. K. Lore
Registered Surveyor No 821

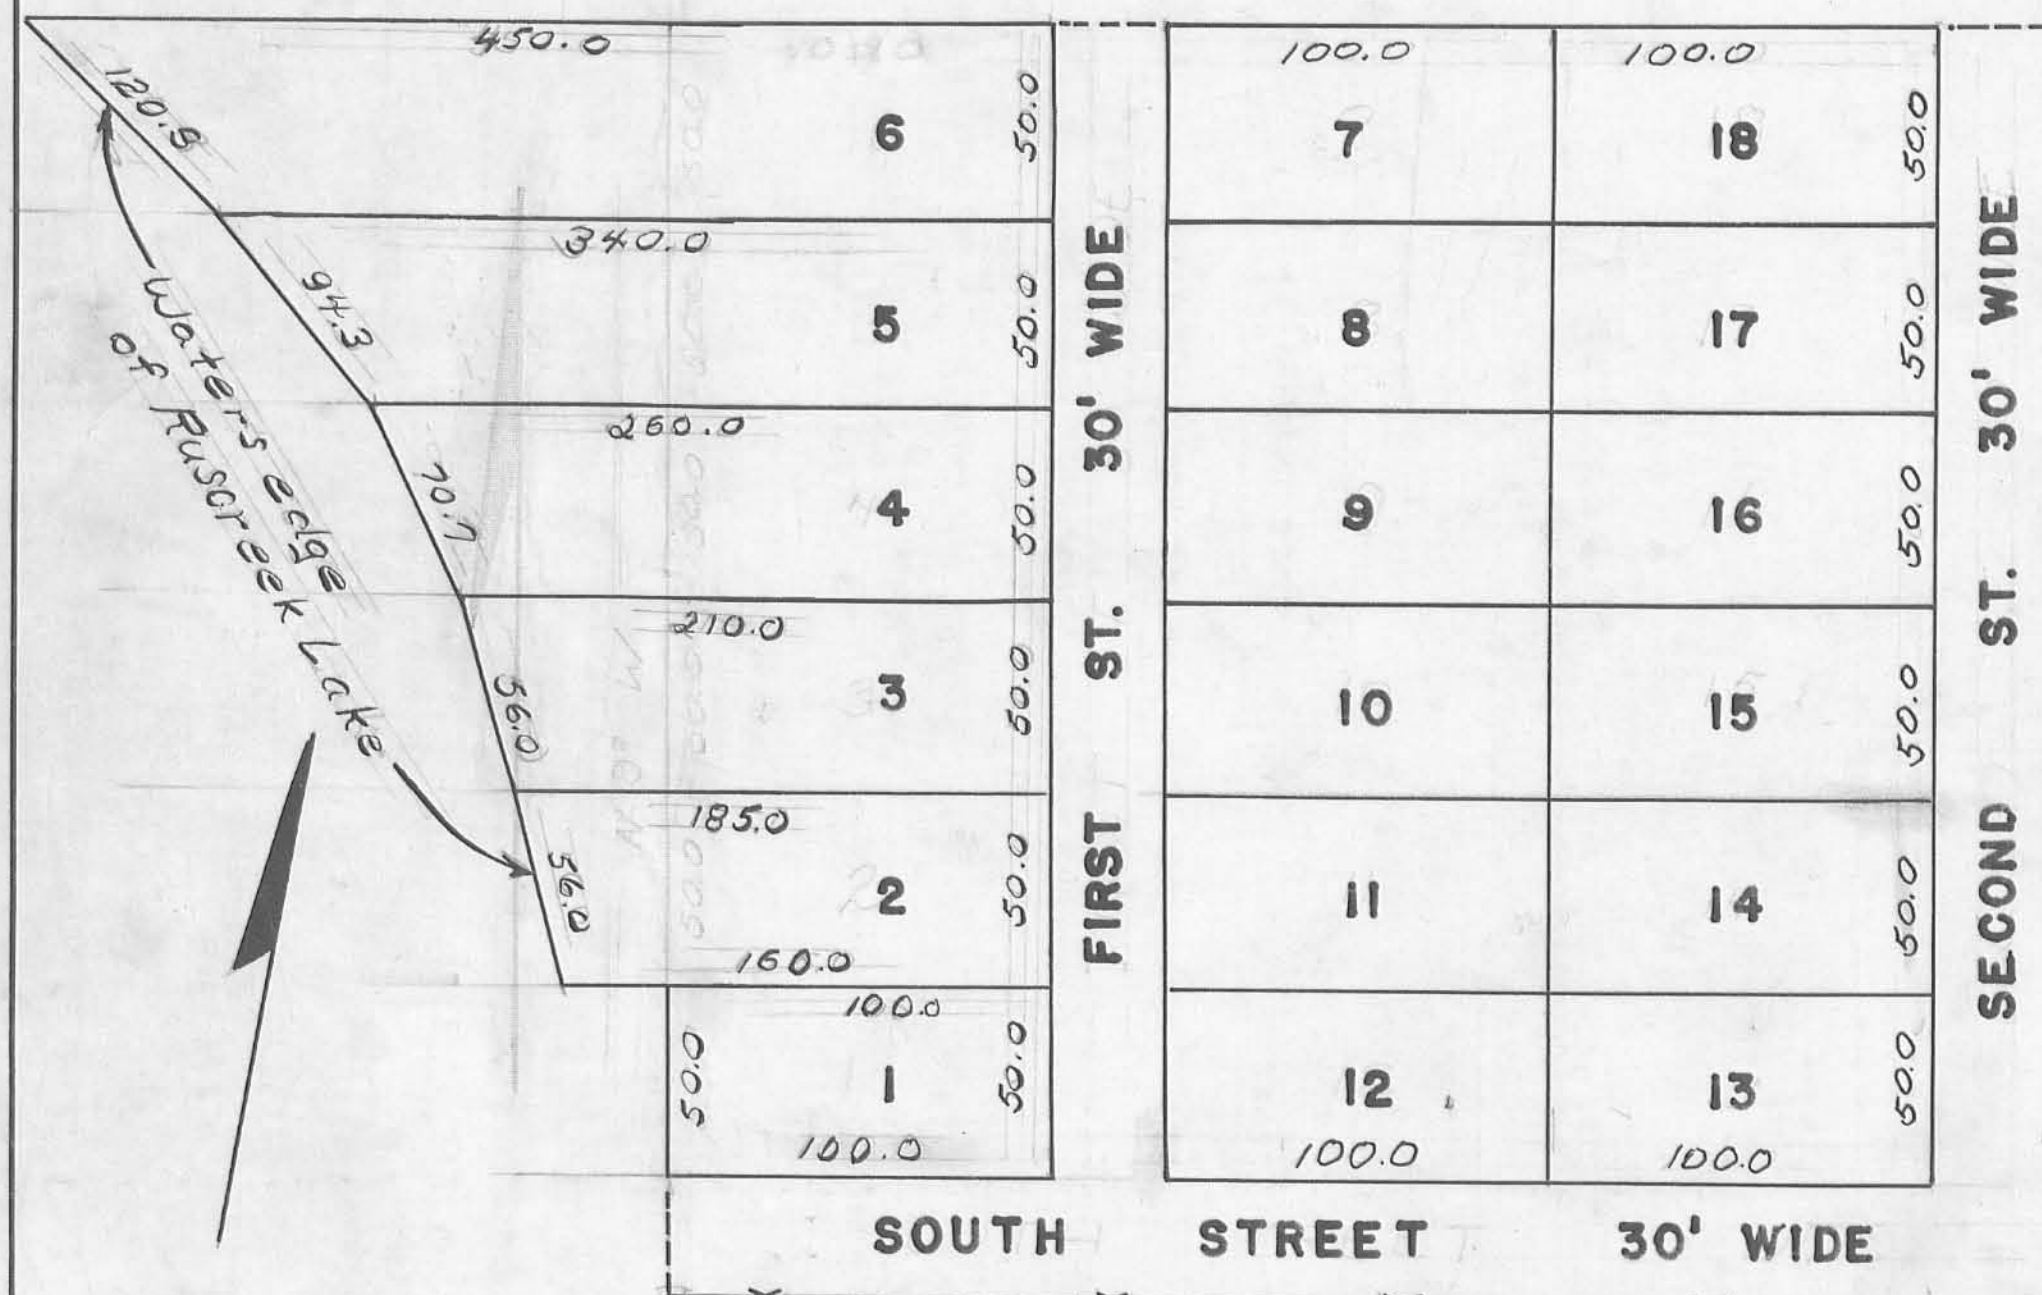

Note: Lots 2, 3, 4, 5, & 6
are not to scale.

O.V.M.S. NO. 9823
RUSHCREEK TOWNSHIP
LOGAN COUNTY, OHIO

1954