


PLAT CABINET A
SLIDE 319

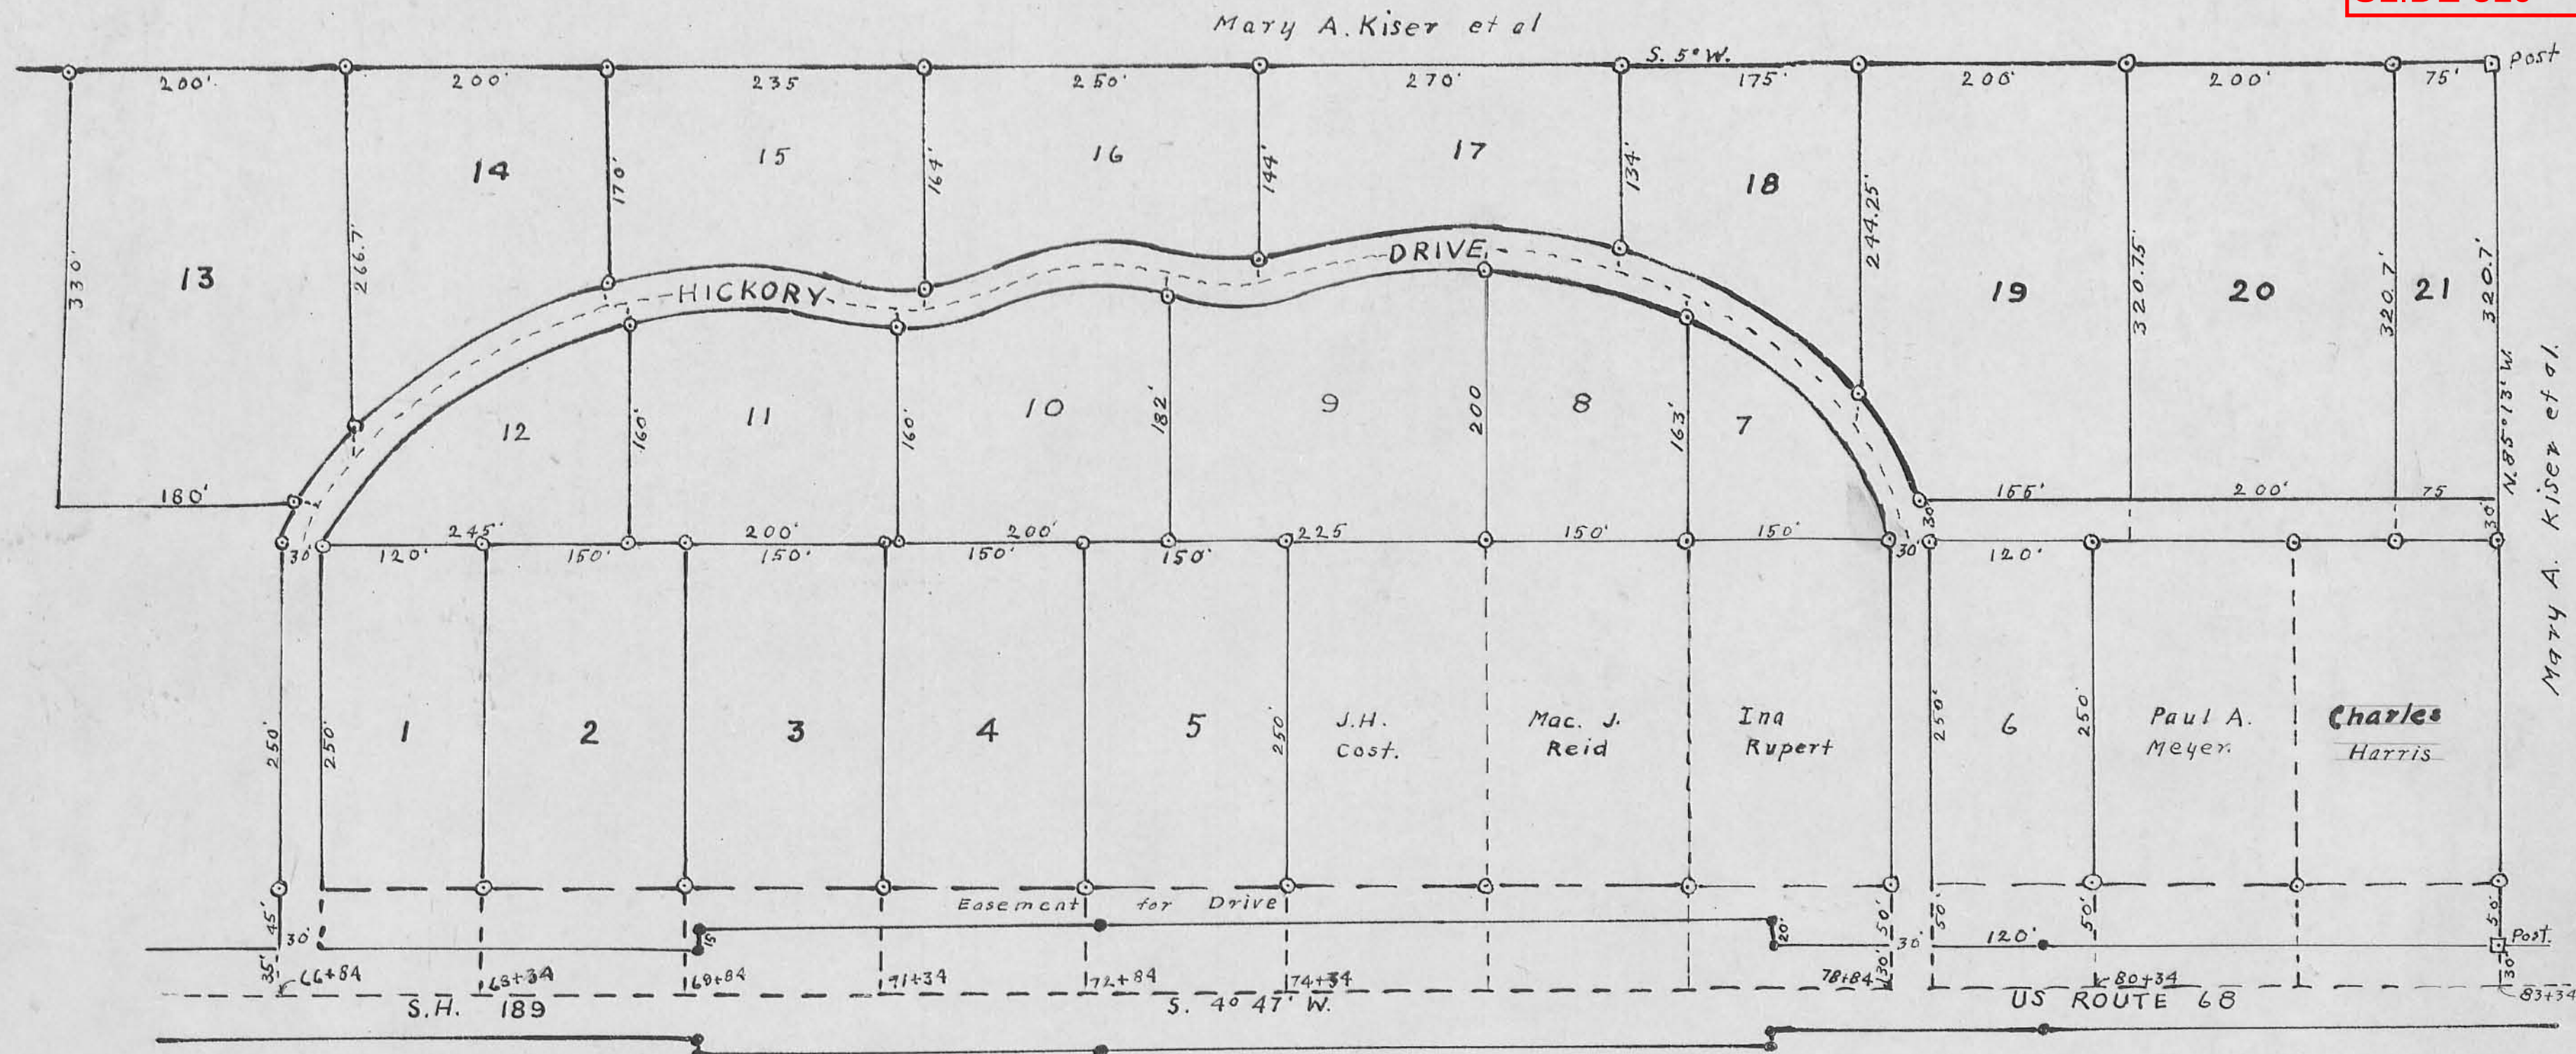

CRESTWOOD ALLOTMENT

LIBERTY TP., LOGAN COUNTY, OHIO
SECTION 35, TOWN 5, RANGE 13.

COUNTY

2133

INDEX NO.

INDEXED ON MAP

DEDICATION

We the undersigned Quinn McAdams and Patrice McAdams owners of the land shown on this plat and survey do hereby assent to and adopt this Allotment of the same and acknowledge that the same was made at our request, the drives shown on this plat to be a part of the Lots and for the use and convenience of the Lot Owners.

Quinn McAdams
Patrice McAdams

Signed and acknowledged in presence of
John B. Kelly } Witnesses
Carol Miller

STATE OF OHIO SS LOGAN COUNTY

Before me the undersigned a Notary Public in and for said County, personally appeared the above named Quinn McAdams and Patrice McAdams who acknowledged the foregoing dedication and that the same is their free act and deed. In testimony I have hereunto Subscribed my name and affixed my notarial seal, this 23 day of May 1955



John B. Kelly
Notary Public
STATE OF OHIO

SURVEYORS CERTIFICATE

This Plat represents an Allotment of lands in Section 35, Town 5, Range 13, Liberty Township, Logan County, Ohio by Quinn McAdams and Patrice McAdams. Lots are numbered from 1 to 21 inclusive and all measurements are shown here on. Lineal measurements are shown in feet and tenths. All bearings are present magnetic bearings. The area included in this Plat contains 20.74 acres. I hereby certify the foregoing Plat and survey to be correct.

Walter V. Scott
Registered Surveyor No. 2000

AUDITORS OFFICE

The within Lots transferred this 23 day of May 1955

H. E. Travis
Auditor Logan County, Ohio

RECORDERS OFFICE

Received for record at 10:25 AM on the 23 day of May 1955

Recorded in Plat Book 4 D
at page 8
Dorinda L. Strayer
Recorder, Logan County, Ohio.