


PLAT CABINET A
SLIDE 373

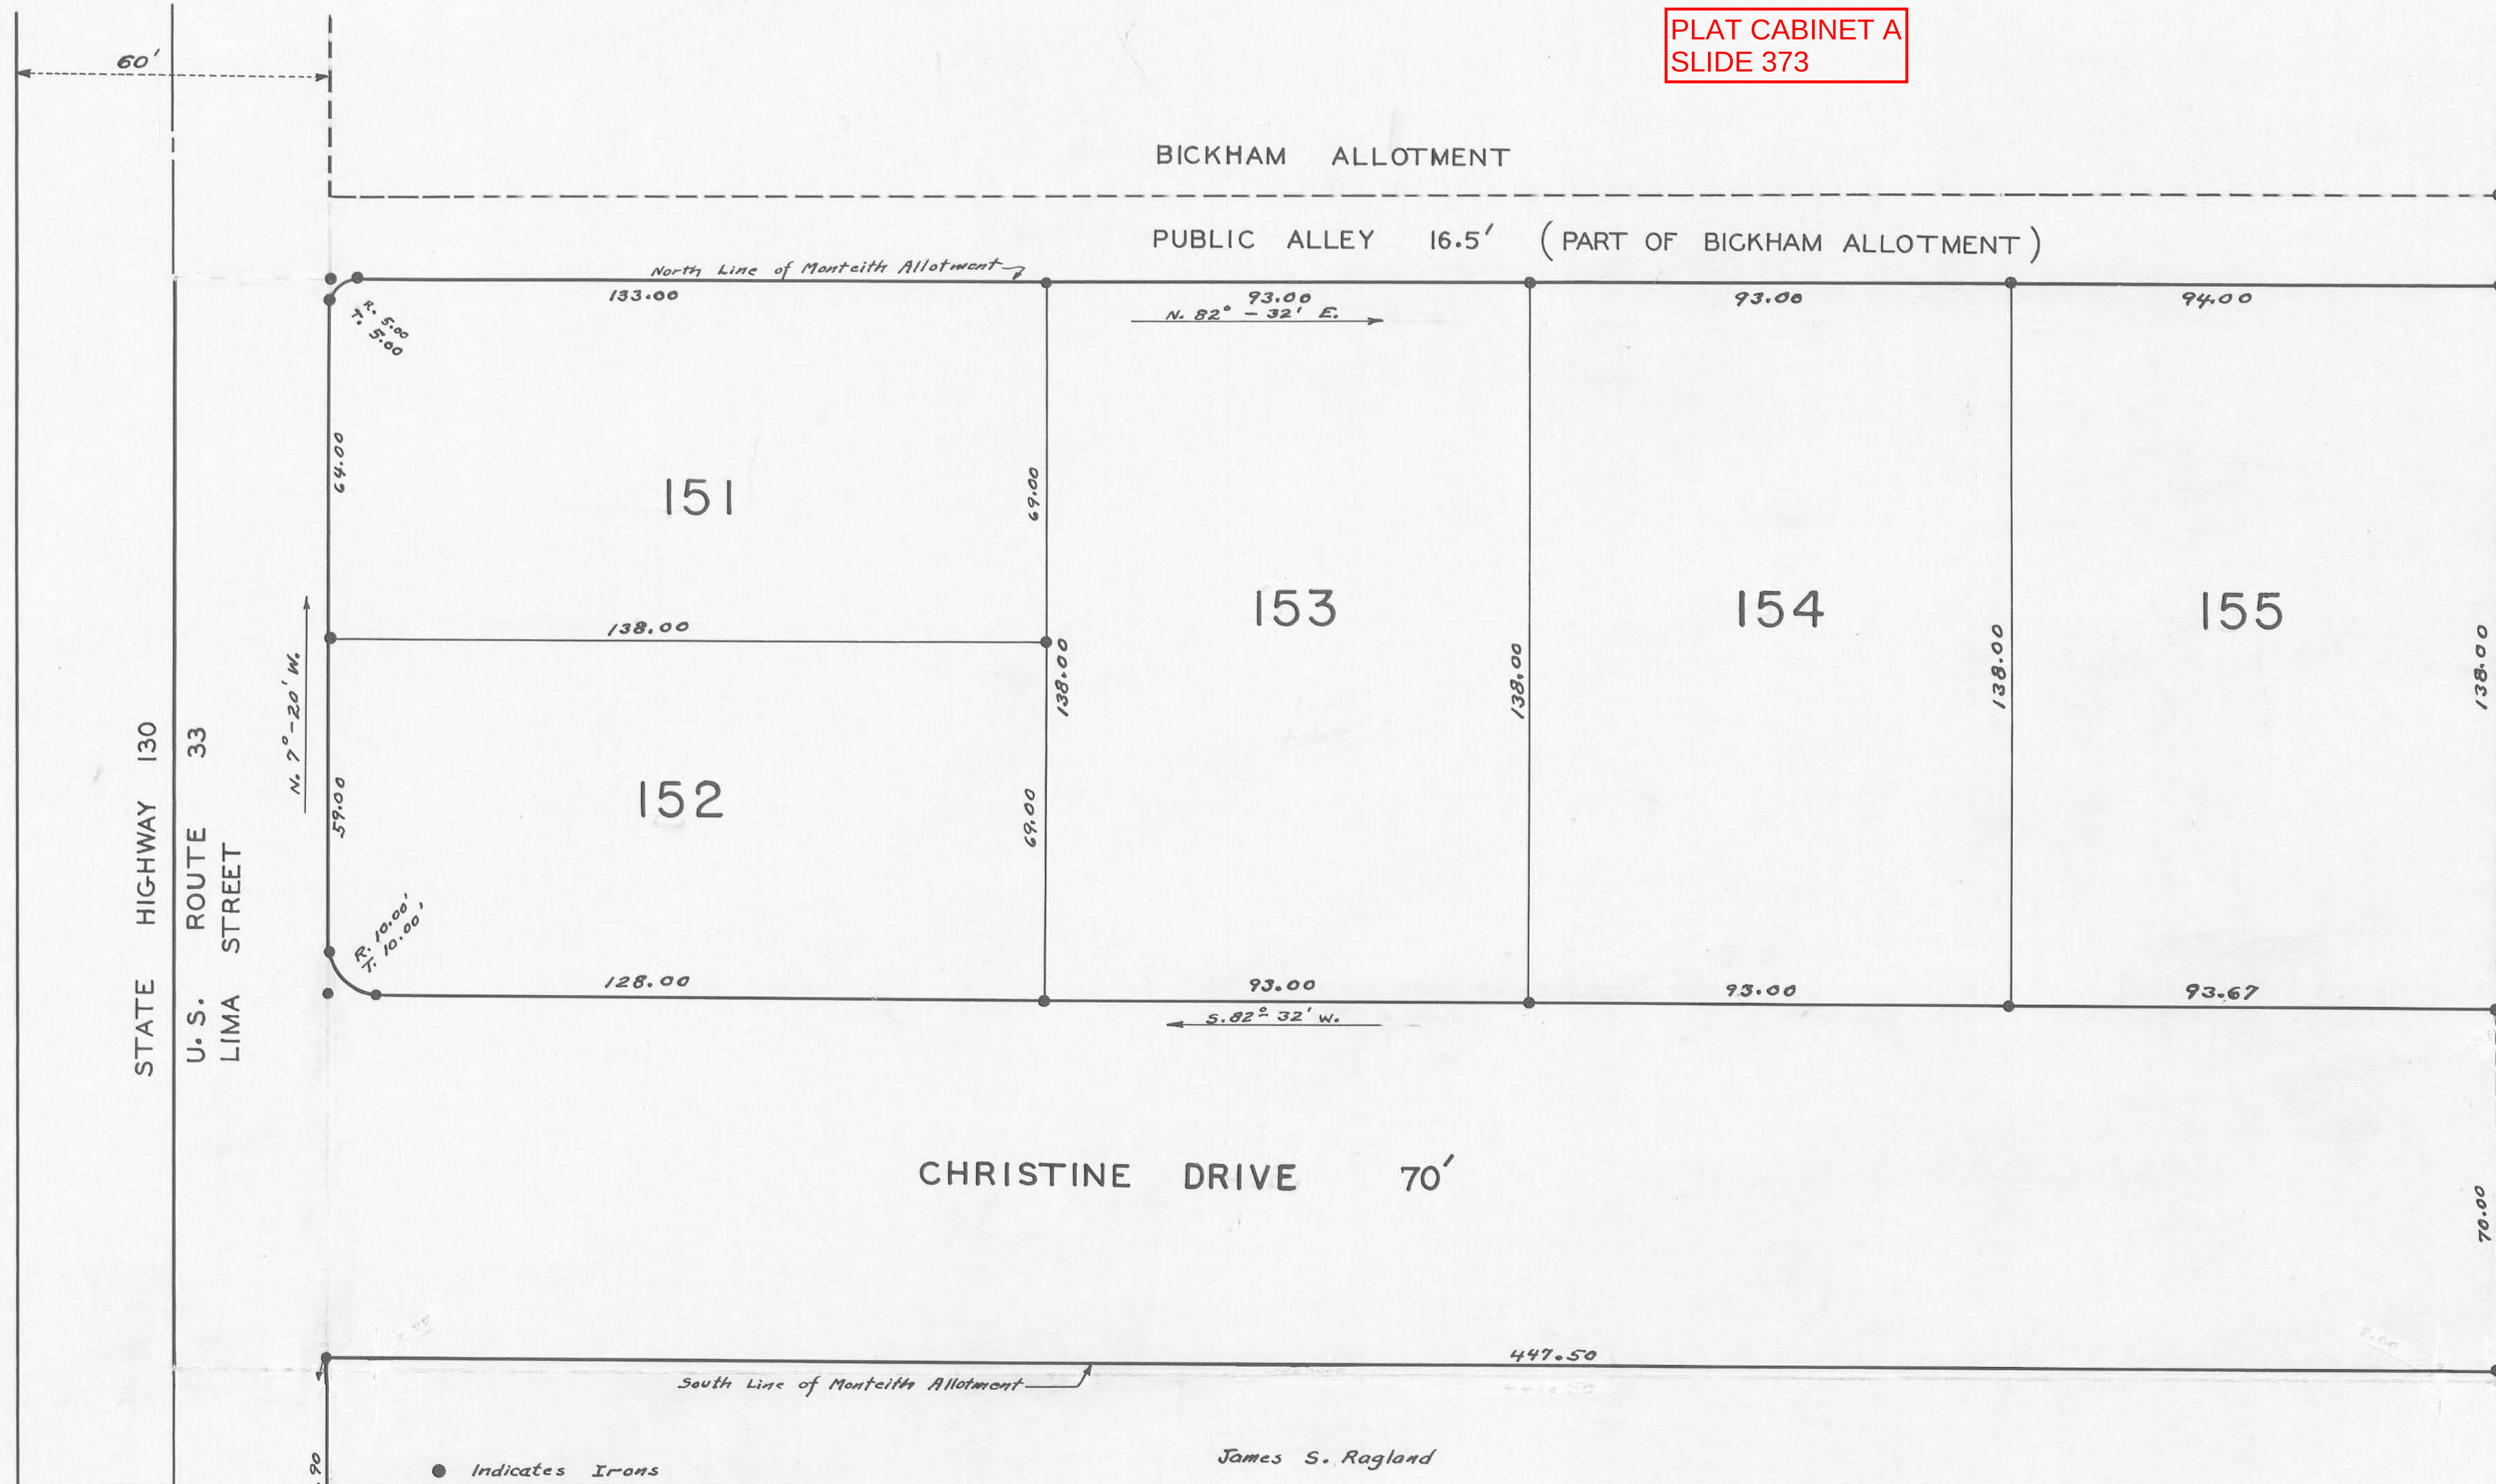

ACCEPTANCE

The annexed plat was adopted by Ordinance Number 203 as an addition to the Village of Huntsville at a regular meeting of the Village Council on the 10 day of OCTOBER 1955

Walker Cline
MAYOR

H. S. Dysart
CLERK
G. E. Porta
PRESIDENT OF COUNCIL

SURVEYOR'S CERTIFICATE

The accompanying plat represents a subdivision of Land in the Village of Huntsville, McArthur Township Logan County Ohio and being in V.M.S. 9904. The tract has an area of 2.14 Acres. The dimensions are indicated in feet and decimals of a foot, I hereby certify that the accompanying plat is a correct representation of Monteith Allotment.

Foster F. Wright
REGISTERED SURVEYOR NUMBER 1673

DEDICATION

Know all men by these presents that John Monteith and Sue Monteith proprietors of the land indicated on the accompanying plat have authorized the platting of the same and do hereby dedicate the Streets to the public Use forever

John Monteith
Sue Monteith
D. L. Lockner
Everett Dadds
Fred Hall
WITNESS

Lot 117
Myers Addition

STATE OF OHIO
COUNTY OF LOGAN SS.

Be it remembered that on this 14 day of February in the year of our Lord One Thousand Nine Hundred and Fifty six before me a Notary Public in and for said County came John Monteith and Sue Monteith grantors in the foregoing dedication and acknowledged the signing thereof to be their free and Voluntary act.

Ralph S. Porter
NOTARY PUBLIC
July 1, 1956
MY COMMISSION EXPIRES

Lot 116
Myers Addition

This original tracing to be
filed with Logan County Engineer

Book FW 28
Page 119

