

SURVEYORS CERTIFICATE

The accompanying plat represents a subdivision of land in the Township of Lake, County of Logan, State of Ohio, and is V.M.S. 3683. The Streets have an area of 4.26 Acres. The Ten Lots have an area of 4.00 Acres, making a total of 5.26 Acres, in the Allotment. I hereby certify that the accompanying plat is a correct representation of CAMPBELL ALLOTMENT. Irons were placed at all lot corners.

Foster F. Wright
Registered Surveyor Number 1673

DEDICATION

Know all men by these presents that Edward W. Campbell and Louis Campbell his wife, Edwin L. Foreman and Beatrice Foreman his wife, Thomas Hubbard and Foster F. Wright proprietors of the land indicated on the accompanying plat have authorized the laying out of CAMPBELL ALLOTMENT and hereby dedicate the streets to the public.

Witness <u>Edward W. Campbell</u>	<u>Edwin L. Foreman</u>
Witness <u>Louise Campbell</u>	<u>Beatrice Foreman</u>
Witness <u>Robert Thompson</u>	<u>Edward W. Campbell</u>
Witness <u>Max W. Thompson</u>	<u>Louise Campbell</u>
Witness <u>Edwin L. Foreman</u>	<u>Thomas E. Hubbard</u>
Witness <u>Beatrice Foreman</u>	Pres. High Point Fishing Club
Witness <u>Foster F. Wright</u>	<u>Foster F. Wright</u>
Witness <u>Brown W. Wilgus</u>	Secy. High Point Fishing Club
Witness <u>John Starnick</u>	
Witness <u>Brown W. Wilgus</u>	

STATE OF OHIO COUNTY OF LOGAN SS:-

Be it remembered that on this 30th day of April in the year of our Lord One Thousand Nine Hundred and Fifty Five before me a Notary Public in and for said County came Edward W. Campbell, Louis Campbell, Edwin L. Foreman, Beatrice Foreman, Thomas Hubbard, Foster F. Wright grantors in the foregoing dedication and acknowledge the signing thereof to be their voluntary act

My term expires December 1st, 1956
Agnes M. Miles
Notary Public
Logan County Ohio

APPROVED

DATE April 30, 1955
DEPUTY COUNTY ENGINEER Paul C. Kuder

APPROVED

DATE April 30, 1955
N. H. Lane
Hugh R. Ruck
John M. Hostetter
COUNTY COMMISSIONERS

TRANSFERED

DATE April 30, 1955
H. E. Foreman
COUNTY AUDITOR

RECEIVED FOR RECORD April 30th 1955
RECORDED IN PLAT BOOK 4-D PAGE 6
Rosina L. Shayer
COUNTY RECORDER


PLAT CABINET A
SLIDE 317

CAMPBELL ALLOTMENT

LAKE TOWNSHIP
LOGAN COUNTY OHIO
V.M.S. 3683

APRIL 1955

1"=50'

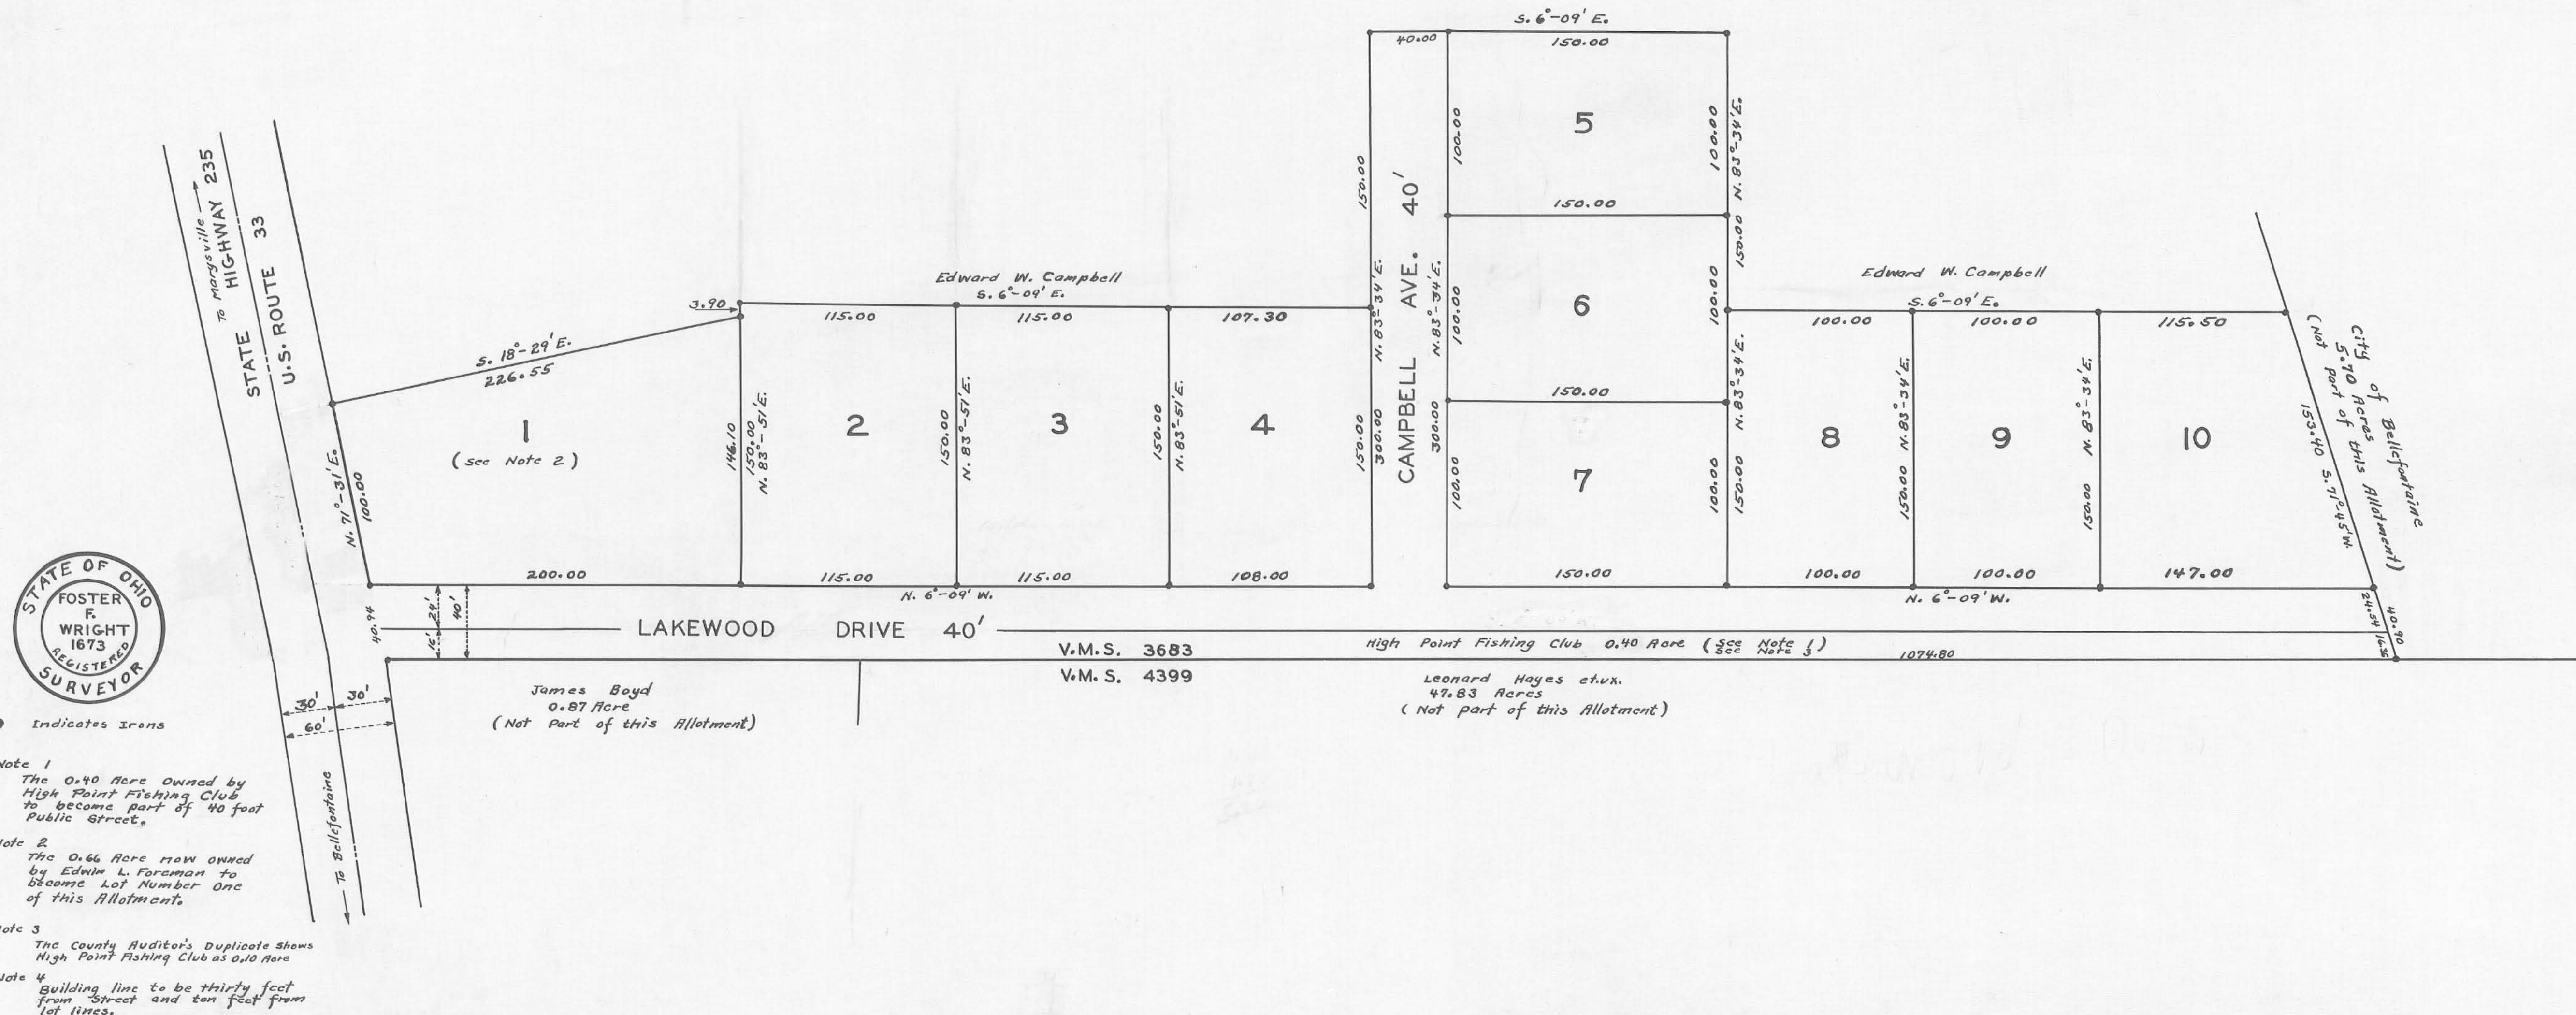

• Indicates Irons

Note 1
The 0.40 Acre Owned by High Point Fishing Club to become part of 40 foot Public Street.

Note 2
The 0.66 Acre now owned by Edwin L. Foreman to become Lot Number One of this Allotment.

Note 3
The County Auditor's Duplicate shows High Point Fishing Club as 0.10 Acre

Note 4
Building line to be thirty feet from Street and ten feet from lot lines.