


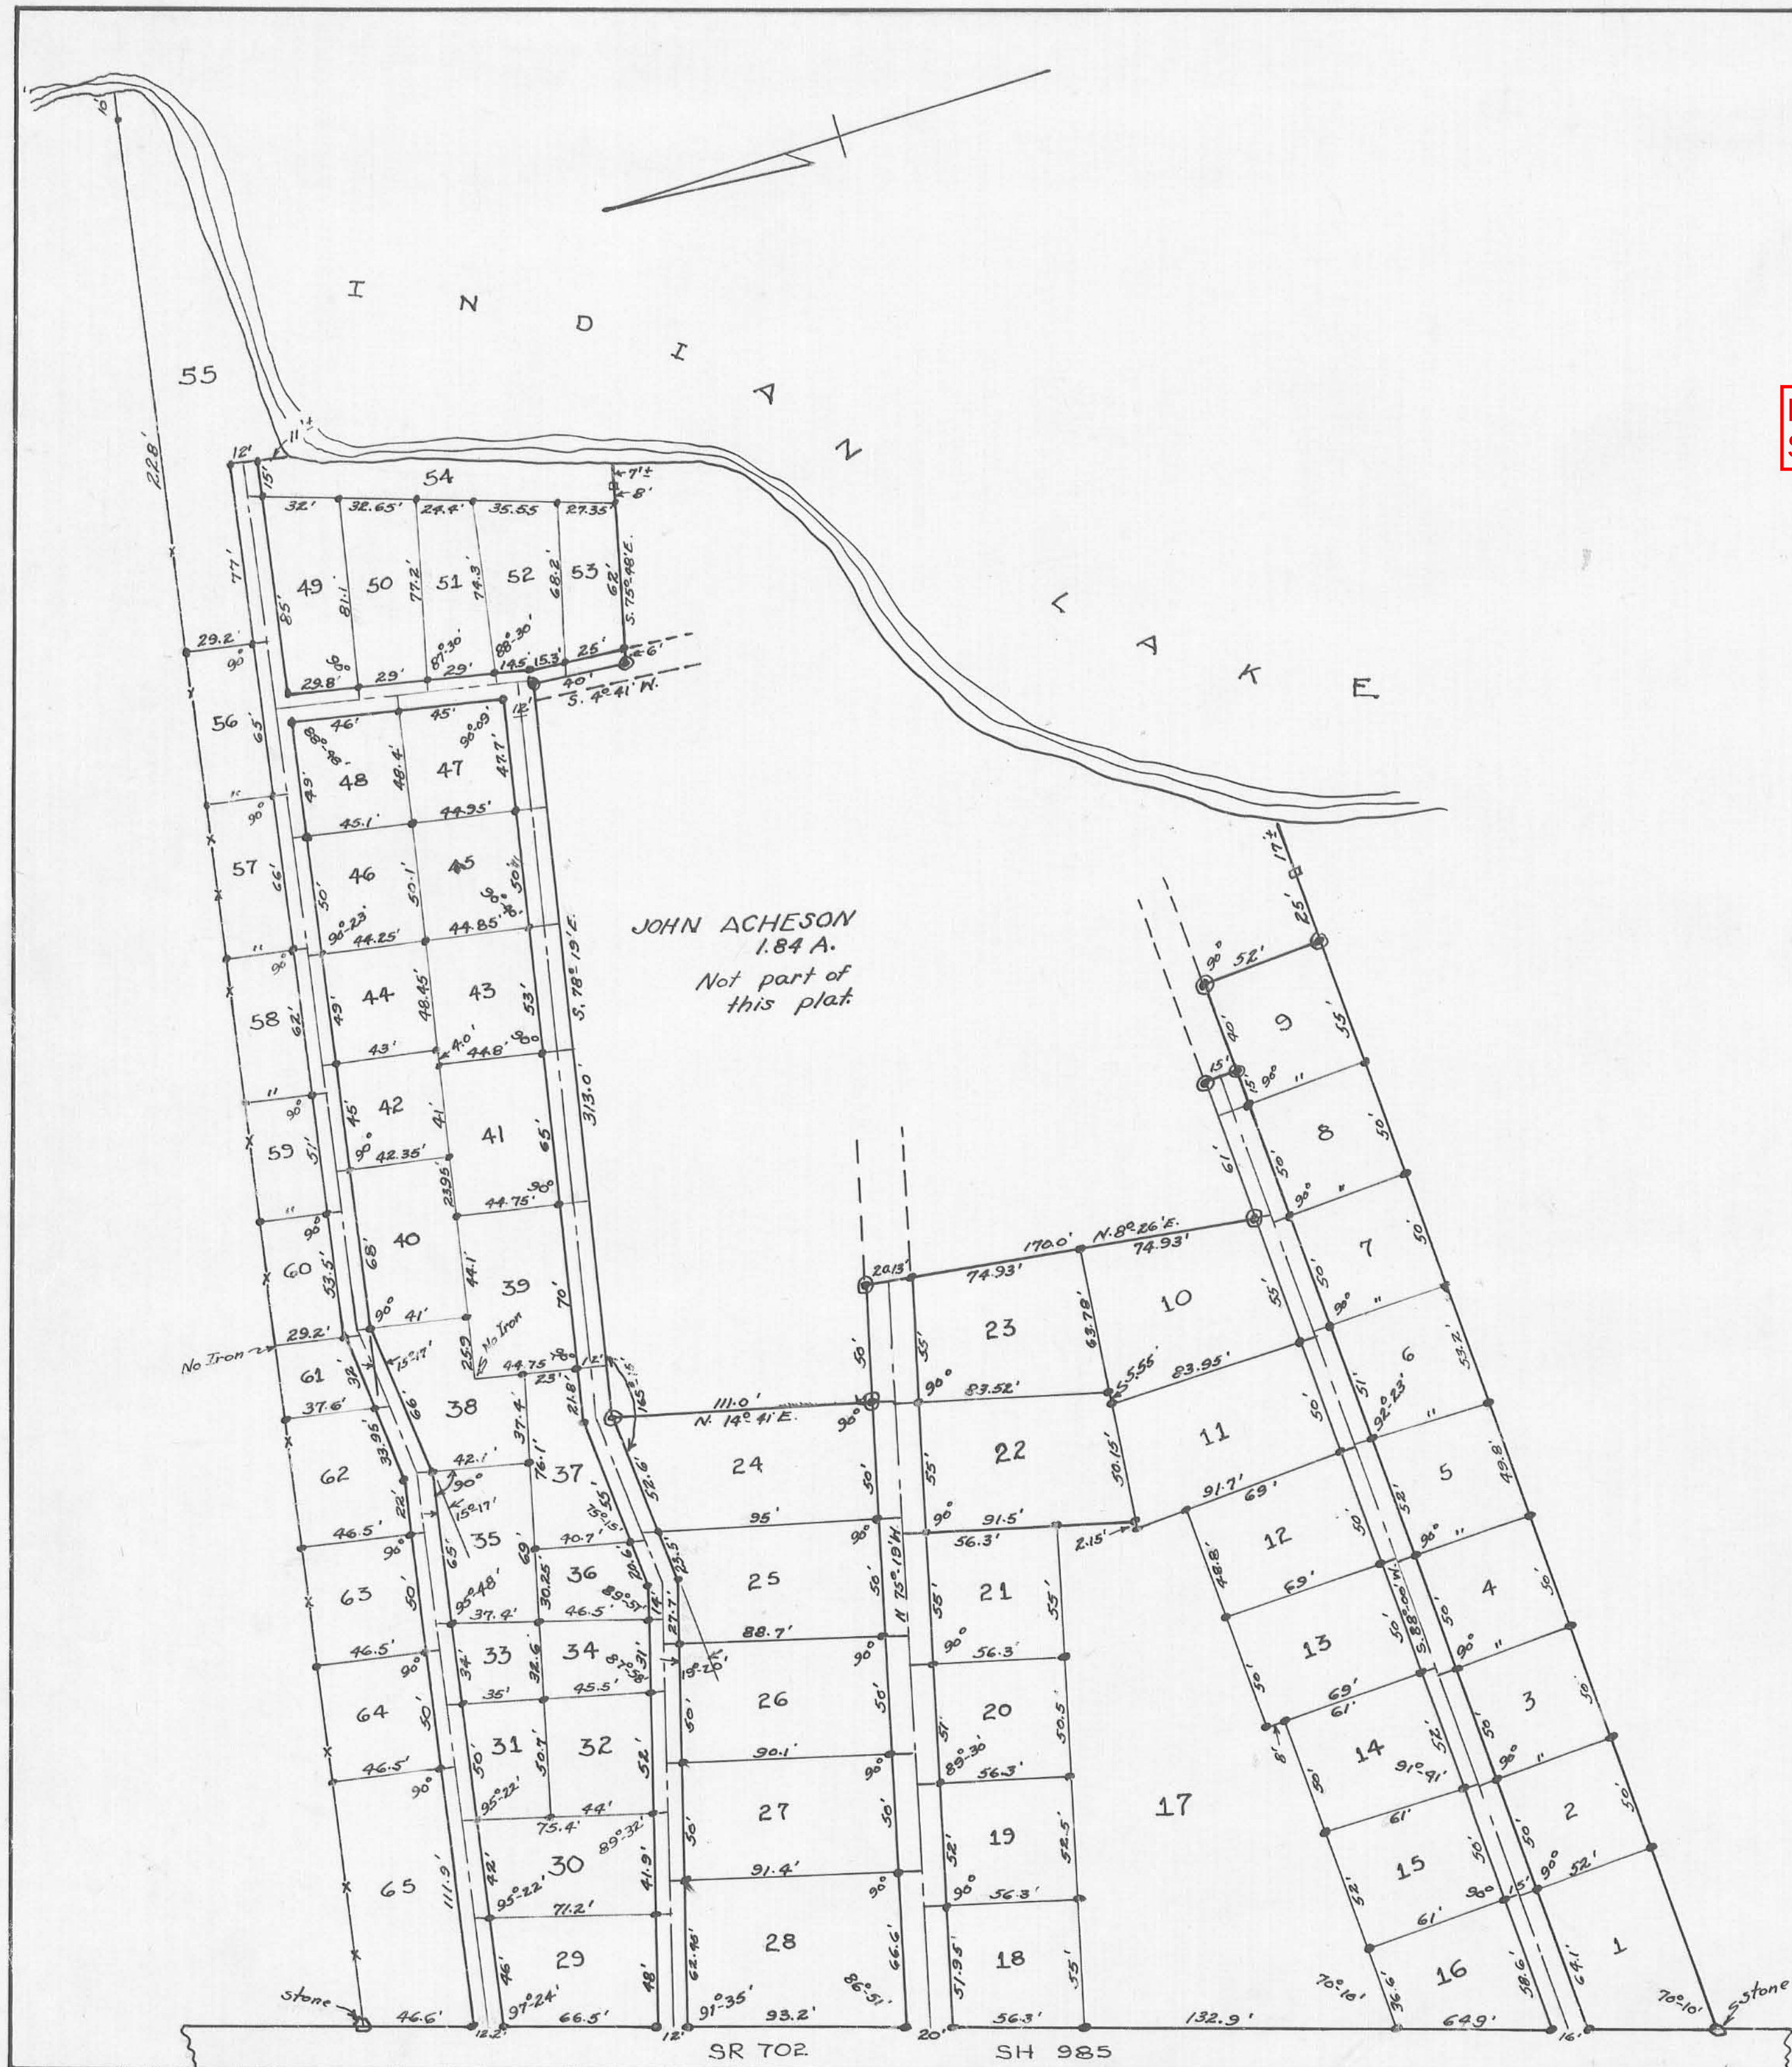

PLAT CABINET A
SLIDE 336

ENGINEER'S CERTIFICATE:

I William H. Lewis do hereby certify that the annexed plat is a true representation of "OATMAN'S ALLOTMENT" as surveyed by me in May 1956. The said allotment is a part of K.M.S. 12277, Stokes township, Logan County, Ohio.

All dimensions are indicated in feet and decimals of a foot. "o" - Indicates iron marker found; "u" - Indicates 2"x2" wood hubs found; "e" - Indicates 3/4" iron pipe placed.

All property lines extend to the center of drives unless otherwise shown. The Area Contained within the plat is 4.29 Acres.

APPROVED: William H. Lewis
William H. Lewis Engineer-in-training
Hofart H. Lewis
H. H. Lewis C.E. 2662
Walter V. Scott
Walter V. Scott Registered Surveyor No. 2000

Know all men by these presents that Willis R. Oatman et al have authorized the accompanying plat which is to be known as "OATMAN'S ALLOTMENT." The drives as shown become the property of the lot owners and shall be maintained by them for ingress and egress to all lots herein shown. The owners of the tract presently owned by John G. Acheson have a permanent easement for ingress and egress over said drives.

Signed: Willis R. Oatman
Marcus A. Oatman

Witnesses: James B. Wiser
Harry E. Davis

STATE OF OHIO - COUNTY OF LOGAN SS

Be it remembered that on the 22 day of June 1956, before me a Notary Public in and for said county personally appeared the above named grantors who acknowledged that they did sign the foregoing instrument and that the same was their free act and deed.

IN TESTIMONY WHEREOF; I have hereunto subscribed my name and affixed my official seal this 22 day of June 1956.

My commission expires January 22, 1957

James B. Wiser
Notary Public

COUNTY ENGINEER'S OFFICE:

Approved this 26 day of JUNE 1956

H. D. Heller
Logan County Engineer

ACCEPTANCE

Accepted this 25 day of June 1956

Hugh Rosbuck
Edley Kennedy
H. H. Lane
Logan County Commissioners

LOGAN COUNTY AUDITOR'S CERTIFICATE:

Transferred this 27 day of June 1956

Harry E. Tharin
Logan County Auditor

LOGAN COUNTY RECORDER'S CERTIFICATE:

Received for record at 3:00 O'clock P.M. on the 27 day of JUNE 1956

Recorded in Plat Book H.D. Volume D Page 25
Rowena L. Stanley
Logan County Recorder.

OATMAN'S ALLOTMENT

SCALE 1"=50'

