

PLAT CABINET A
SLIDE 281

APPROVED E. K. Lane
DATE 9/24/49 COUNTY ENGINEER


APPROVED E. C. Hubbs
DATE 9/24/49
COUNTY COMMISSIONERS

TRANSFERED October 3, 1949
Francis J. Kneidel
COUNTY AUDITOR

117341

RECEIVED FOR RECORD October 3rd, 1949

RECORDED IN PLAT BOOK C PAGE 64
Paul A. Botsch
COUNTY RECORDER

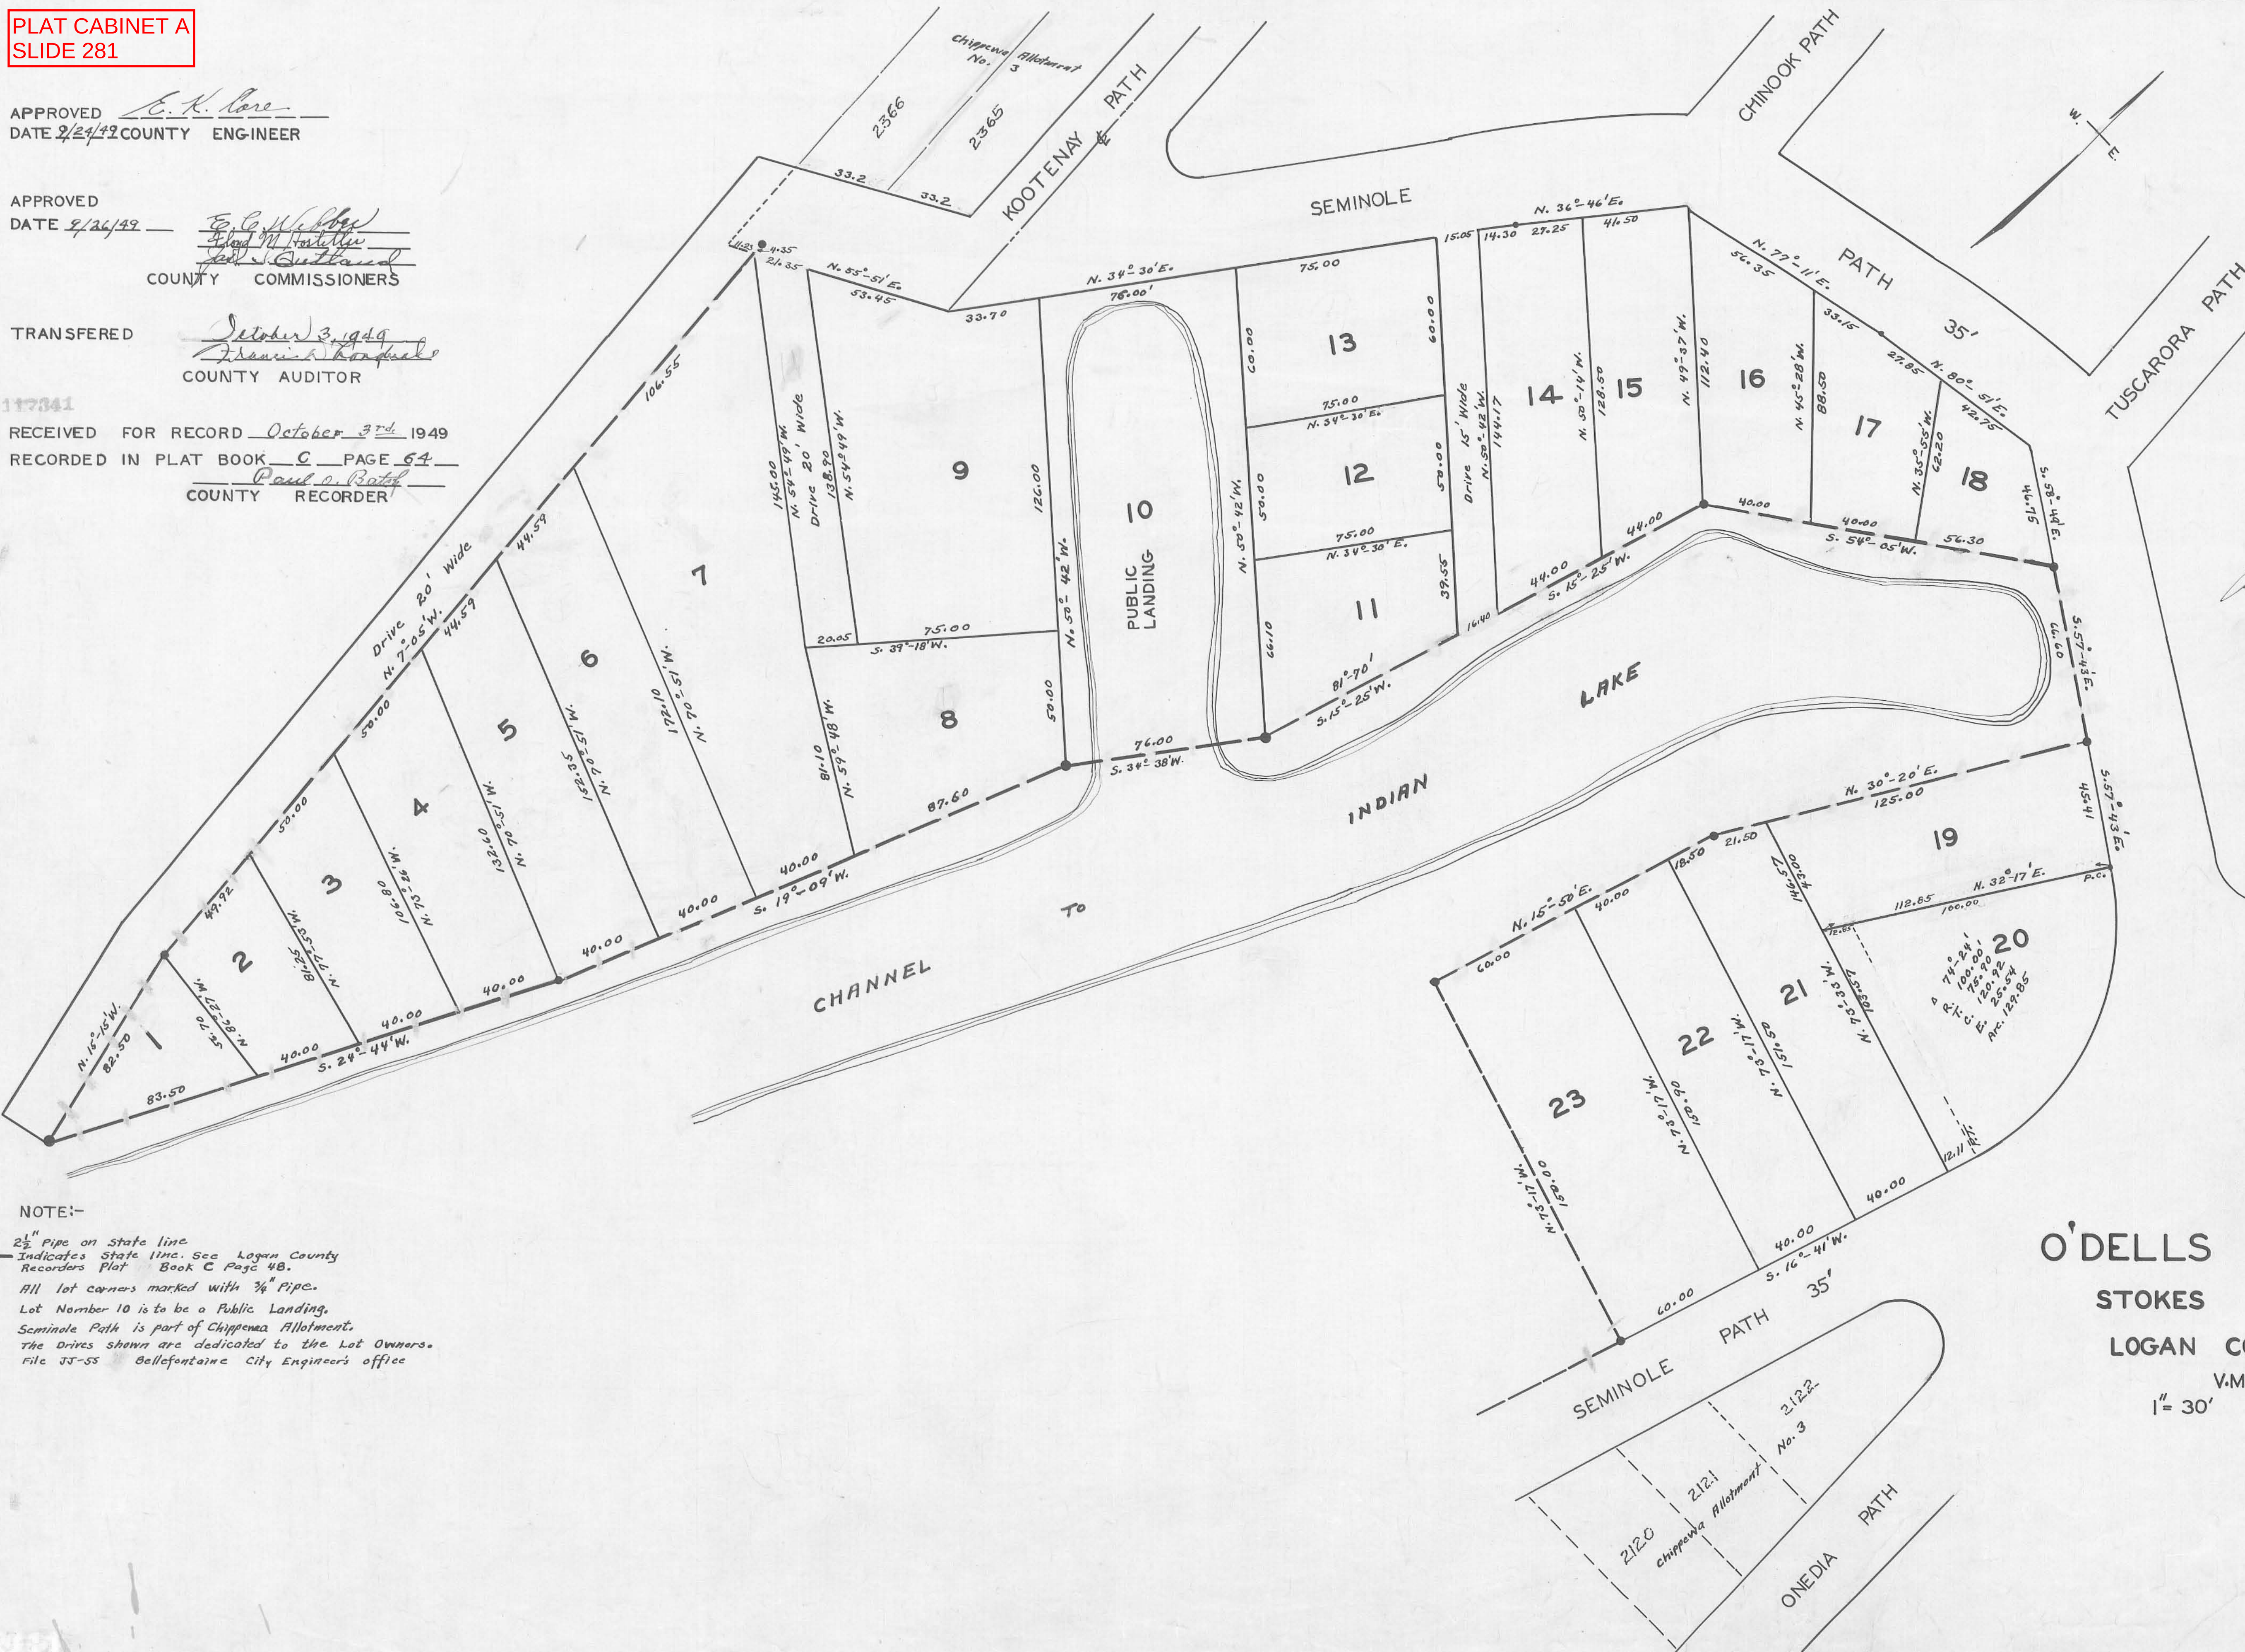

NOTE:-

- 2 1/2" Pipe on State line
- Indicates State line. See Logan County Recorders Plat Book C Page 48.
- All lot corners marked with 3/4" Pipe.
- Lot Number 10 is to be a Public Landing.
- Seminole Path is part of Chippewa Allotment.
- The Drives shown are dedicated to the Lot Owners.
- File JT-55 Bellefontaine City Engineer's office

SURVEYORS CERTIFICATE
The accompanying plat represents a subdivision of land in the Township of Stokes, County of Logan, State of Ohio, and is part of Virginia Military Survey 12276. The tract has an area of 0.33 acre in Drives, 3.24 acres in lots, making a total of 3.57 acres. I hereby certify that the accompanying plat is a correct representation of O'Dells Allotment.
E. C. Wright
Civil Engineer

DEDICATION
Know all men by these presents that William M. Thomas, proprietors of the land indicated on the accompanying plat have authorized the laying out of O'Dells Allotment. The drives are dedicated to the Lot Owners.

William M. Thomas
Witness

STATE OF OHIO
COUNTY OF LOGAN ss:-
Be it remembered that on this 23rd day of Sept in the year of our Lord One Thousand Nine Hundred and Forty Nine before me, a Notary Public in and for said County came William M. Thomas and grantors in foregoing dedication and acknowledged the signing thereof to be their voluntary act.
Paul A. Botsch
Notary Public
Logan County Ohio
My Term expires June 19, 1950

O'DELLS ALLOTMENT
STOKES TOWNSHIP
LOGAN COUNTY OHIO
V.M.S. 12276
1" = 30' 1949