


HEDGES SUBDIVISION

WASHINGTON TOWNSHIP

VIRGINIA MILITARY SURVEYS 9925, 9946 & 10121

1957

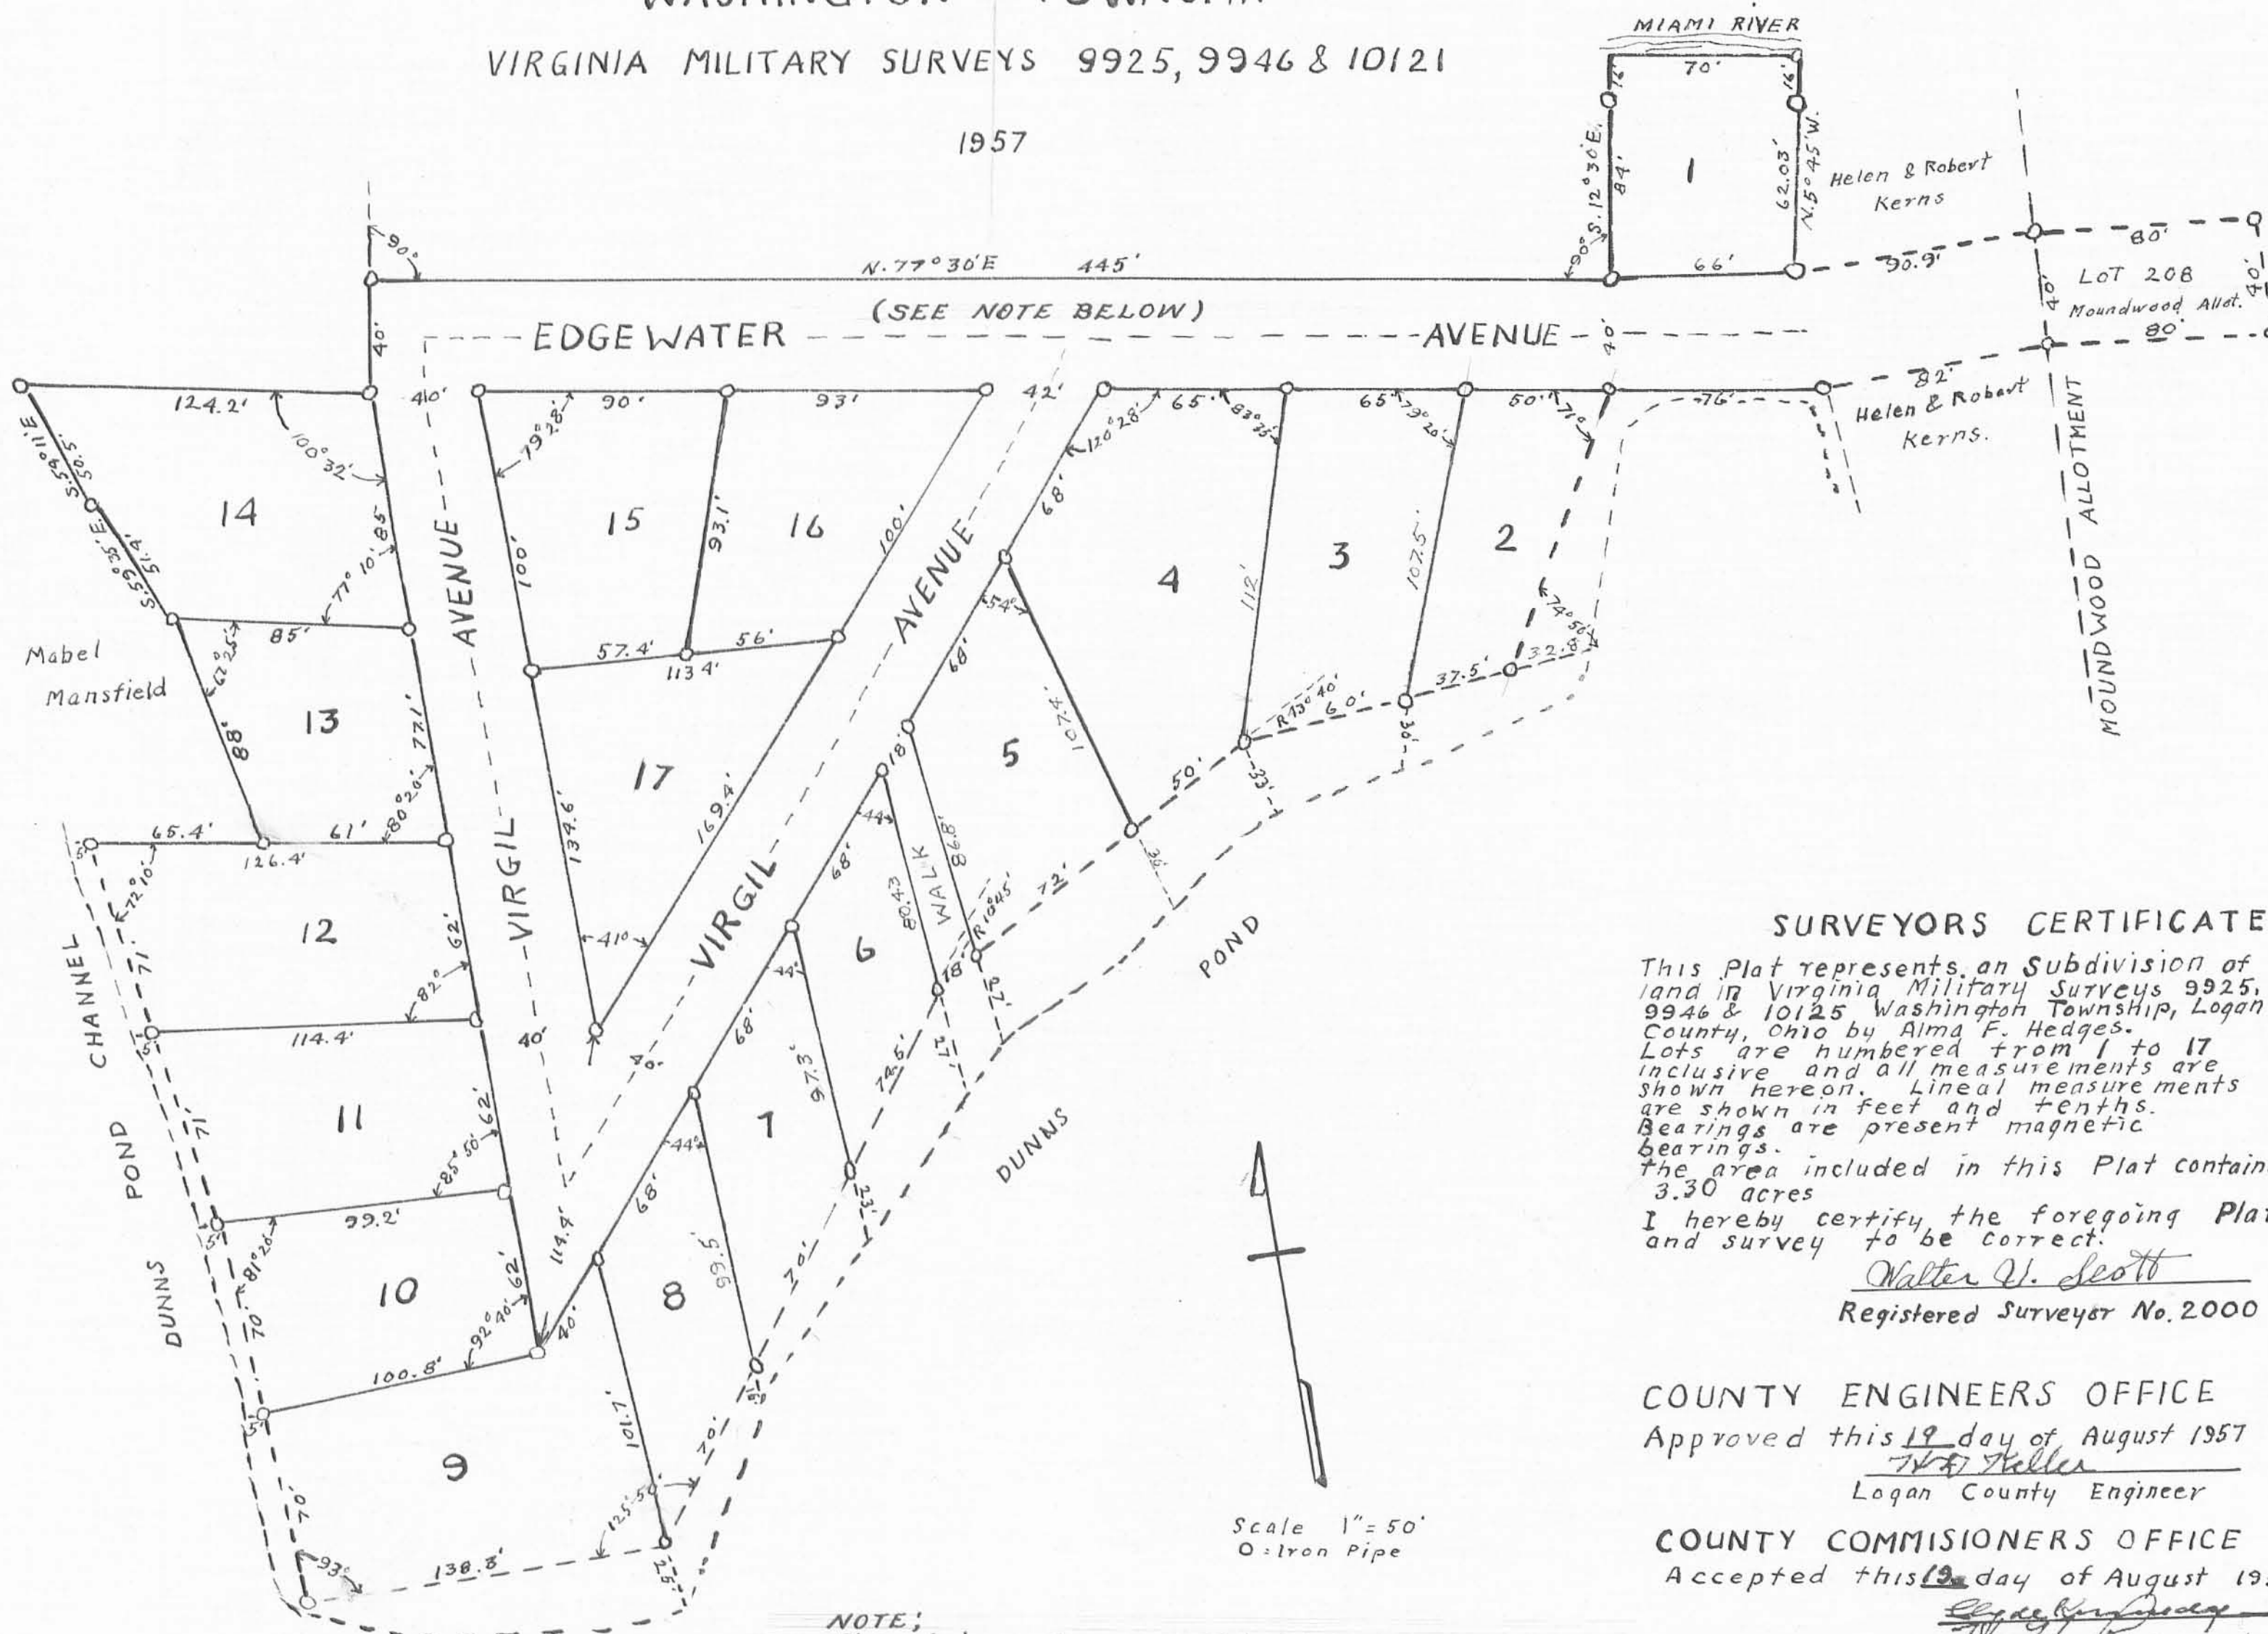

SURVEYORS CERTIFICATE

This Plat represents an Subdivision of land in Virginia Military Surveys 9925, 9946 & 10125 Washington Township, Logan County, Ohio by Alma F. Hedges. Lots are numbered from 1 to 17 inclusive and all measurements are shown hereon. Lineal measurements are shown in feet and tenths. Bearings are present magnetic bearings.

The area included in this Plat contains 3.30 acres

I hereby certify the foregoing Plat and survey to be correct.

Walter V. Scott
Registered Surveyor No. 2000

COUNTY ENGINEERS OFFICE

Approved this 19 day of August 1957

W. H. Miller
Logan County Engineer

COUNTY COMMISSIONERS OFFICE

Accepted this 19 day of August 1957

Edgar L. Miller
W. H. Miller
W. H. Miller
Commissioners of
Logan County, Ohio

STATE OF OHIO LOGAN COUNTY

Before me the undersigned a Notary Public in and for said County, personally appeared Alma F. Hedges a widow who acknowledged the dedication of the above Plat and that the same was her free act and deed. In testimony I have hereunto subscribed my name and affixed my notarial seal this 19 day of August, 1957.

Edgar L. Miller
Notary Public.

DEDICATION

I the undersigned Alm F. Hedges owner of the land shown on this Plat and survey do hereby assent to and adopt this Subdivision of the same and acknowledge that the same was made at my request. The drives shown on this Plat to be a part of the Lots and for the use and convenience of the Lot owners.

Alma F. Hedges
Signed and acknowledge in the presence of
Walter V. Scott Witnesses
Edgar L. Miller

AUDITORS OFFICE

The within Lots transferred this 19 day of August 1957.

Harry E. Davis
Auditor Logan County, Ohio.

RECORDERS OFFICE

Received for record at 10:30 AM
O'clock on the 19 day of
August 1957

Recorded in Plat Book 4 D
at Page 47
Lawrence L. Strasser
Recorder Logan County, Ohio

