

APPROVED E. K. Carr
DATE JUNE 19, 1951 COUNTY ENGINEER

APPROVED F. M. Hostetler
DATE June 19, 1951 COUNTY COMMISSIONERS

TRANSFERED Phyllis J. Blair
DATE June 20, 1951 COUNTY AUDITOR

PLAT CABINET A
SLIDE 291

STATE OF OHIO
COUNTY OF LOGAN SS:-

Be it remembered that on this 20 day of June
in the year of our Lord One Thousand
Nine Hundred and Fifty One before me
a Notary Public in and for said County
came William M. Thomas
grantor in forgoing dedication and
acknowledged the signing thereof to
be his voluntary act.



My Term expires _____
Agnes M. Montrose
Notary Public
Logan County Ohio
AGNES M. MONTROSE
NOTARY PUBLIC, LOGAN COUNTY, OHIO
MY COMMISSION EXPIRES MAY 19, 1953

DEDICATION

Know all men by these presents
that William M. Thomas
proprietor of the land indicated on the
accompanying plat has authorized
the laying out of THOMAS ADDITION
#4. The drives are dedicated to the
public.


Robert Smith Witness
William M. Thomas

SURVEYORS CERTIFICATE

The accompanying plat represents a
subdivision of land in the Township of
Stokes, County of Logan, State of Ohio,
and is part of Virginia Military Survey
12276. The tract has an area of 1.52
Acre in Drives, 2.46 Acres in lots,
making a total of 3.98 Acres. I
hereby certify that the accompanying
plat is a correct representation of
THOMAS ADDITION #4.

W. Wright
Civil Engineer

RECEIVED FOR RECORD June 20, 1951 at 10:40 A.M.
RECORDED IN PLAT BOOK 3-C PAGE 73
Harvey W. Bateh
COUNTY RECORDER
Phyllis J. Blair, Deputy

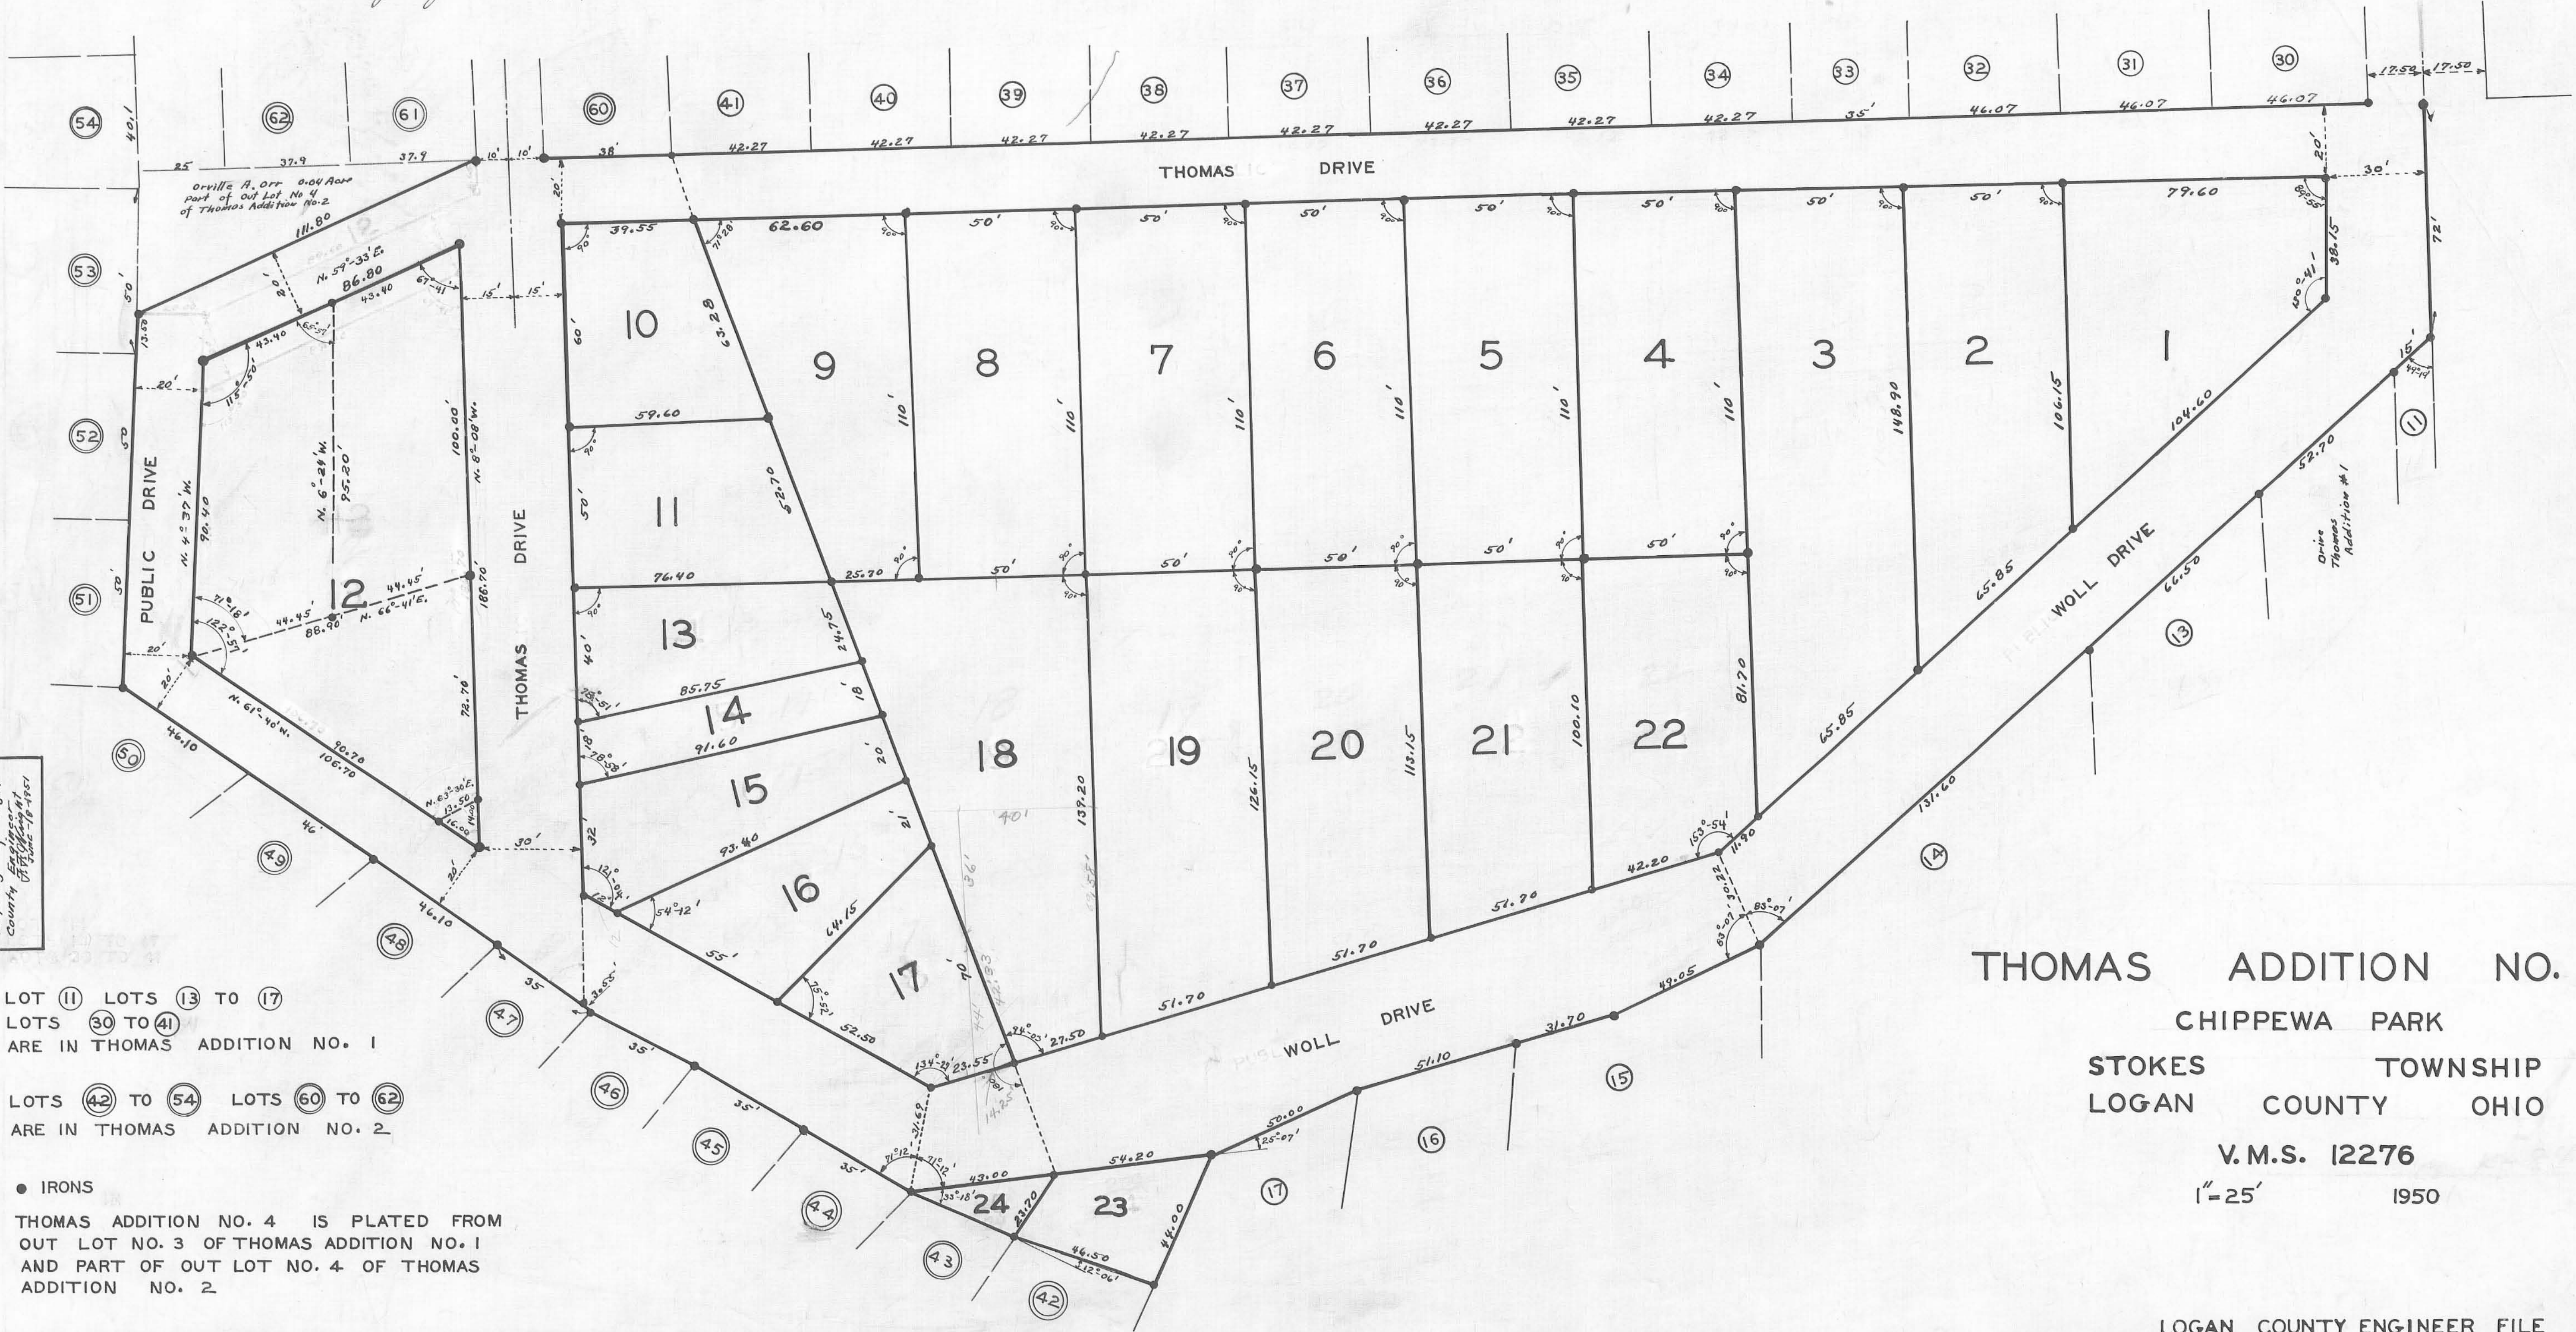

THOMAS ADDITION NO. 4
CHIPPEWA PARK
STOKES TOWNSHIP
LOGAN COUNTY OHIO
V.M.S. 12276
1"=25' 1950

LOT 11 LOTS 13 TO 17
LOTS 30 TO 41
ARE IN THOMAS ADDITION NO. 1

LOTS 42 TO 54 LOTS 60 TO 62
ARE IN THOMAS ADDITION NO. 2

• IRONS

THOMAS ADDITION NO. 4 IS PLATED FROM
OUT LOT NO. 3 OF THOMAS ADDITION NO. 1
AND PART OF OUT LOT NO. 4 OF THOMAS
ADDITION NO. 2

