


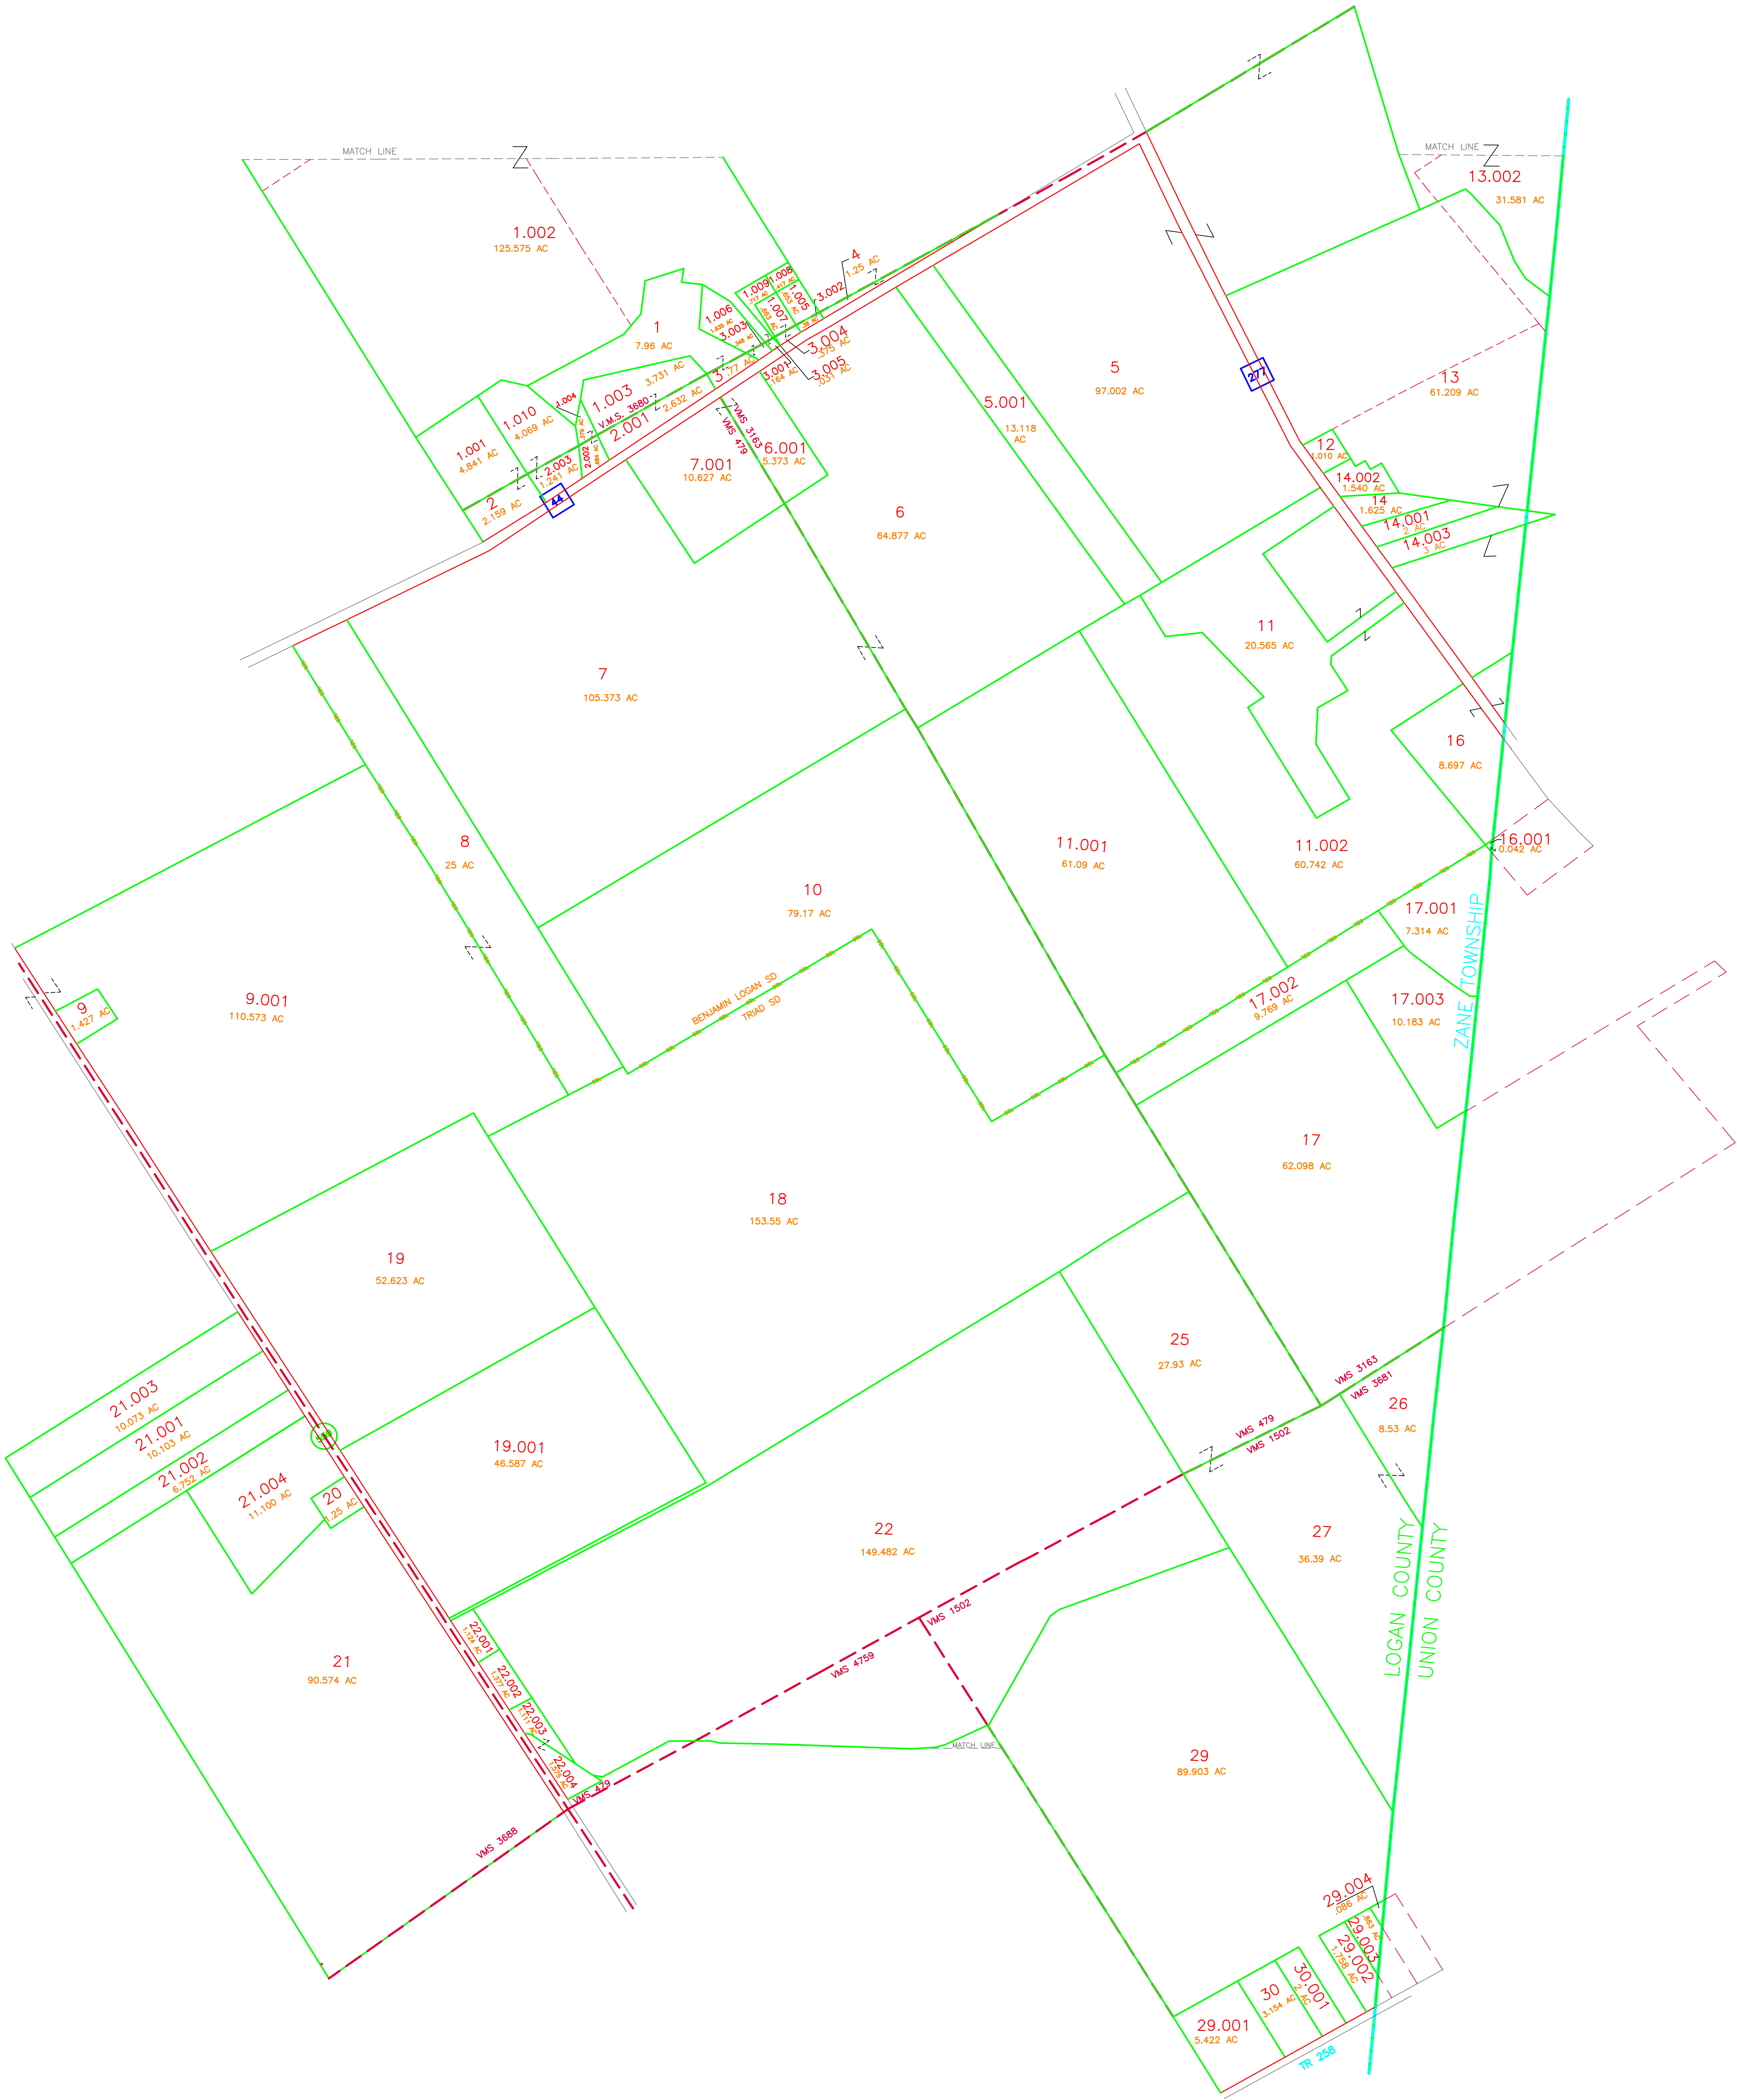

COUNTY ENGINEER'S

LOGAN COUNTY, OHIO

REAL PROPERTY MAP

AERIAL PHOTOGRAPHY		REAL PROPERTY MAP		REAL PROPERTY MAP		MAPPING LEGEND				MAP DATE & SCALE		ADJOINING MAPS		MODULE MAP NUMBERS					
PREPARED BY DIGITAL ORTHOPHOTOGRAPHY BARTON AERIAL TECHNOLOGIES, INC. 6530 SINGLETREE DR. COLUMBUS, OH 43229		PREPARED FOR COUNTY COMMISSIONERS LOGAN COUNTY, OHIO LOGAN COUNTY COURTHOUSE BELLEFONTAINE, OHIO 43311		DIGITAL CONVERSION BY THE SANBORN MAP COMPANY INC.  629 FIFTH AVENUE PELHAM, NY 10963 (518) 935-3068		STATE OR COUNTY LINE CITY LINE TOWNSHIP LINE SECTION LINE SURVEY LINE HIGHWAY & STREET R.O.W.		PROPERTY LINE LAND HOOK WATER SPECIAL DISTRICT LINE PARCEL NUMBER		BLOCK NUMBER ORIGINAL SUBDIVISION BLOCK NO. 117 ORIGINAL SUBDIVISION LOT NO. 33 SECTION NUMBER VIRGINIA MILITARY SURVEY VMS 1492		UNITED STATES HIGHWAY OHIO STATE ROUTE COUNTY ROUTE STREET NAME TOWN ROUTE		DATE OF MAPS: 9-1-82 DATE OF REVISION: 2025 DATE OF PHOTOGRAPHY: 2022  SCALE: 1"=400'		 ADJOINING MAP NO.'S 140 141 149 150 153 154		150-00 TAX PAYER'S IDENTIFICATION NUMBER E1700,000 X N210,000 = 170,21-00 OHIO STATE PLANE GRID-COORDINATE MAP NUMBER	